


LAMB'S POINT

PROPERTY OF PENINSULA MOTOR COURTS, INC.
TOWN OF POQUOSON, YORK COUNTY, VIRGINIA

John W. Lawson: Certified Land Surveyor, N.N., Va.
Scale: 1"=100'
May 25, 1963

Plat Book No. 7 Page 32

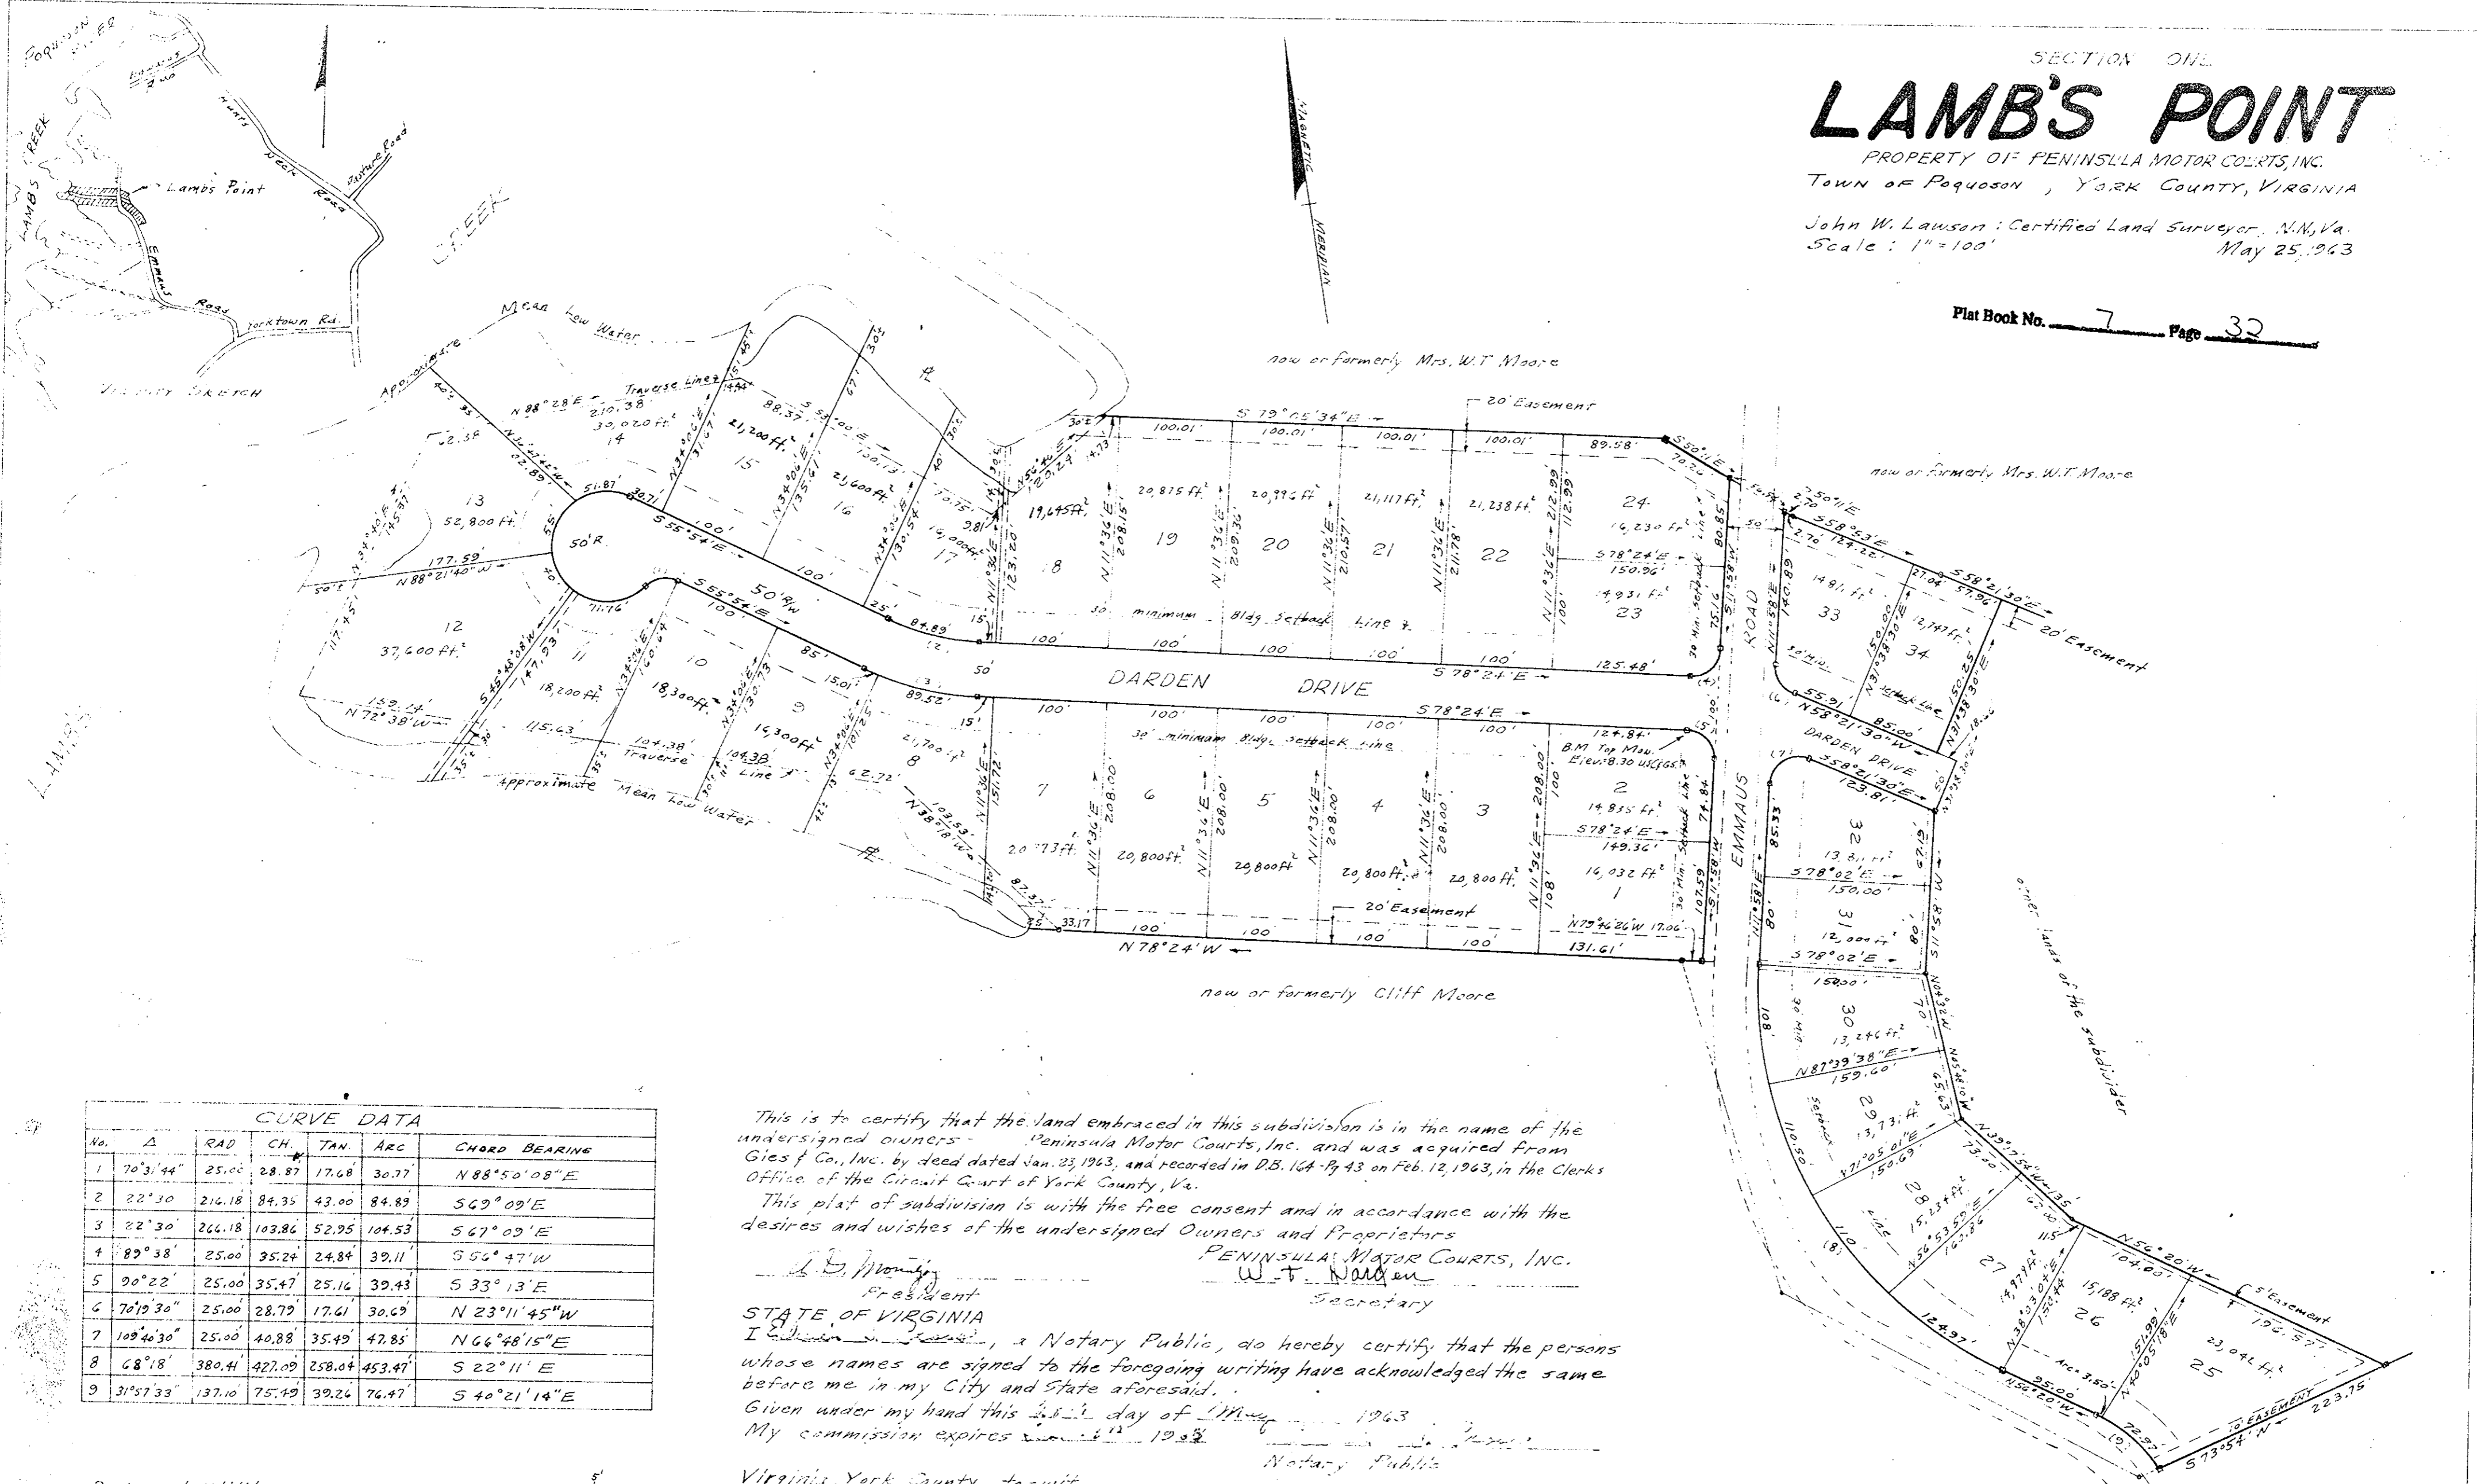

CURVE DATA						
No.	Δ	RAD	CH.	TAN	ARC	CHORD BEARING
1	70°3'44"	25.00	28.87	17.68	30.77	N 88°50'08" E
2	22°30'	216.18	84.35	43.00	84.89	S 69°09' E
3	22°30'	266.18	103.86	52.95	104.53	S 67°09' E
4	89°38'	25.00	35.24	24.84	39.11	S 56°47' W
5	90°22'	25.00	35.47	25.14	39.43	S 33°13' E
6	70°19'30"	25.00	28.79	17.61	30.69	N 23°11'45" W
7	109°40'30"	25.00	40.88	35.49	47.85	N 66°48'15" E
8	68°18'	380.41	427.09	258.04	453.47	S 22°11' E
9	31°57'33"	137.10	75.49	39.24	76.47	S 40°21'14" E

This is to certify that the land embraced in this subdivision is in the name of the undersigned owners - Peninsula Motor Courts, Inc. and was acquired from Gies & Co., Inc. by deed dated Jan. 23, 1963, and recorded in D.B. 164-Pg 43 on Feb. 12, 1963, in the Clerk's Office of the Circuit Court of York County, Va.

This plat of subdivision is with the free consent and in accordance with the desires and wishes of the undersigned Owners and Proprietors

A. B. Mendenhall President
W. T. Nardner Secretary

STATE OF VIRGINIA
I, *Wm. Wells*, a Notary Public, do hereby certify that the persons whose names are signed to the foregoing writing have acknowledged the same before me in my City and State aforesaid.

Given under my hand this 19th day of June, 1963
My commission expires 12 1963

Wm. Wells Notary Public

Drainage & Utility Easements shown thus: R
All drainage & utility easements are dedicated to the Town of Poquoson
Concrete Monuments shown thus:

Virginia, York County, to-wit
In the Clerk's Office of the circuit court of the County of York, this 19th day of June, 1963, this map was presented and admitted to record as the law directs.
Teste: *Wm. Wells* Clerk *Ray Edward H. Harts, D.C.*

SURVEYOR'S CERTIFICATE
To the best of my knowledge and belief, all of the requirements as set forth in the Ordinance for Approval of Plats of Subdivision for recordation in the Town of Poquoson, Virginia, have been complied with.

John W. Lawson
John W. Lawson, Certified Land Surveyor

APPROVED
FOR THE TOWN OF POQUOSON

Wm. Wells DATE: 19 June 1963
W. A. WELLS TOWN MANAGER