

MANNUS HECOCK & MANNUS HECOCK ENGINEERS

Date Recd 12.18.1962

Filed in the Clerk's Office the 24th day of Jan 1963



Teste:

REYNOLDS I. BRYANT, Clerk

On 2.19.63

A PARCEL OF LAND STANDING IN THE NAME OF ROBERT S. HOENSBY BRITON DISTRICT YORK COUNTY VIRGINIA SCALE 1" = 50'

Plat Book No. 7 Page 69

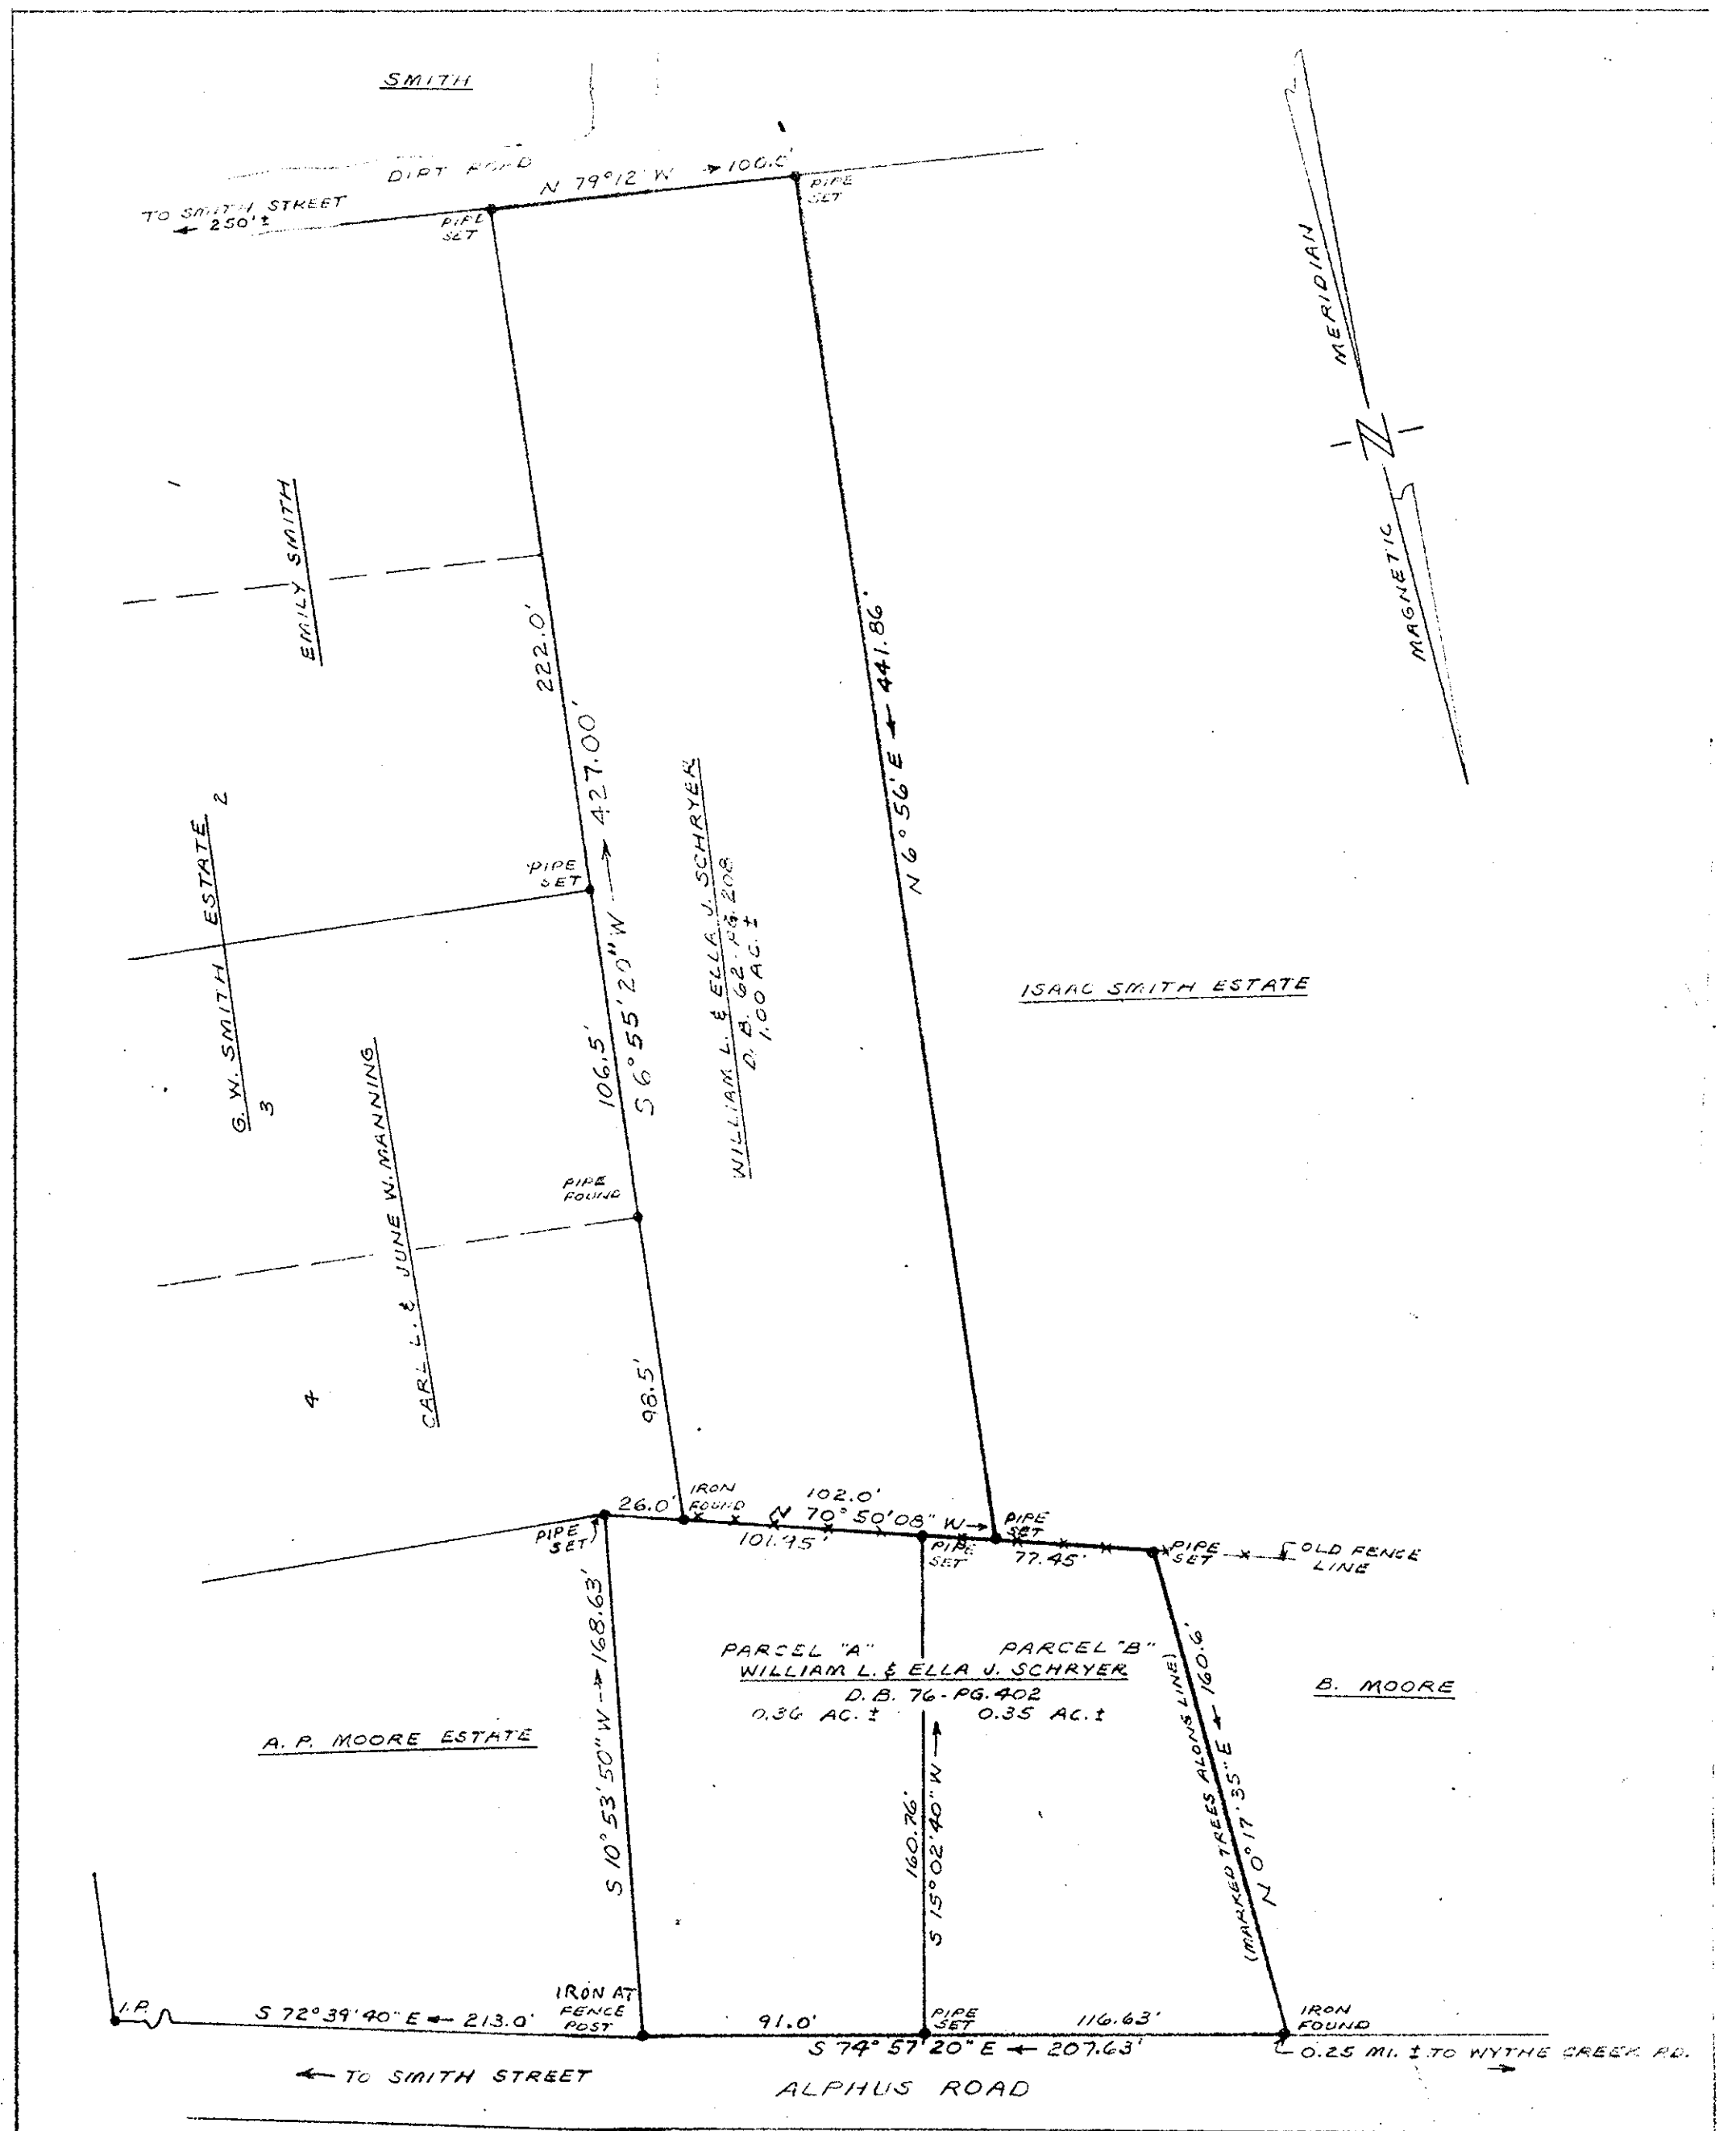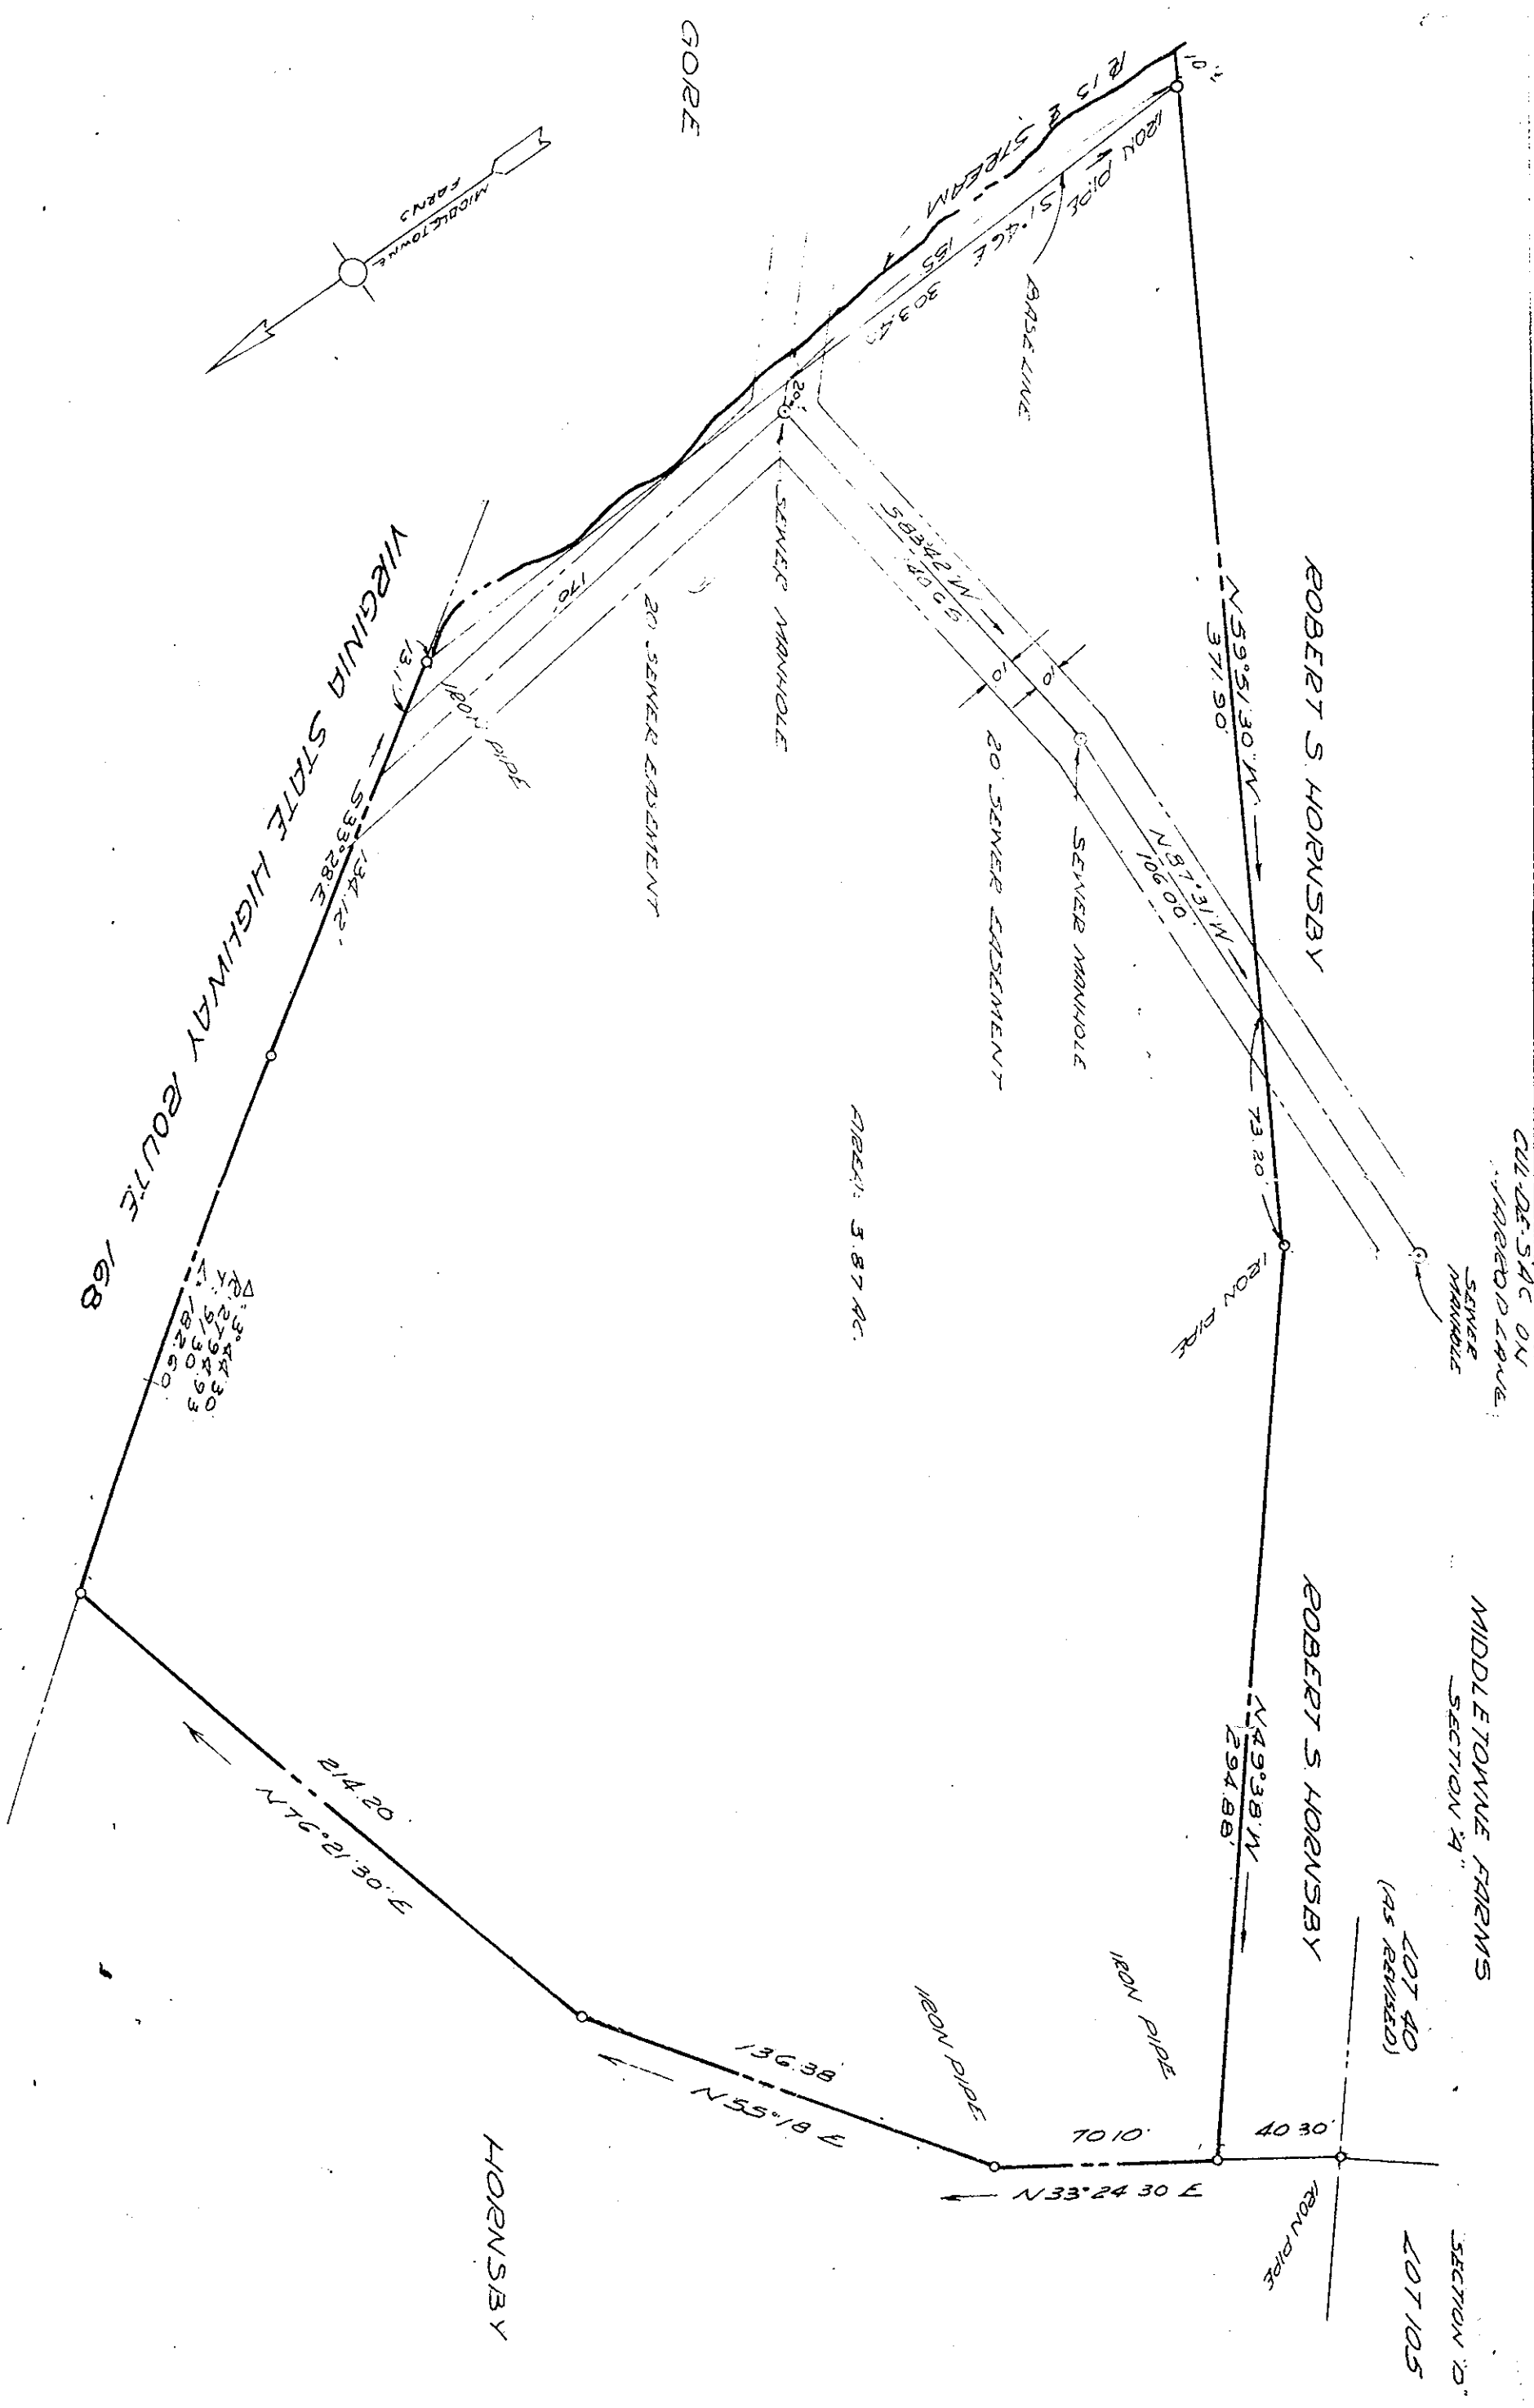

REFERENCES: D.B. 34 - PG. 285-286 D.B. 48 - PG. 168

Plat Book No. 7 Page 69

- PLAT - SHOWING PROPERTY OF WILLIAM L. & ELLA J. SCHRYER BEING LOCATED ON ALPHUS ROAD, TOWN OF POGOSON YORK COUNTY, VIRGINIA

REV. Nov. 2, 1963 SCALE: 1" = 50' JULY 17, 1962

S. J. GLASS & ASSOCIATES ENGINEERING SERVICES - HAMPTON, VIRGINIA P.F. 110-B-68-DR-1 FIELD WORK BY CS



Filed in the Clerk's Office the 17 day of Jan 1963

Teste: REYNOLDS I. BRYANT, Clerk