


STATE OF VIRGINIA:
 COUNTY OF YORK, TO WIT:
 IN THE CLERK'S OFFICE OF THE CIRCUIT
 COURT OF THE COUNTY OF YORK THIS
 6th DAY OF May, 1964 THIS
 MAP WAS PRESENTED AND ADMITTED
 TO THE RECORD AS THE LAW DIRECTS.
 TESTE: *M. J. Bryant*
 CLERK
 DEED BOOK PAGE 80

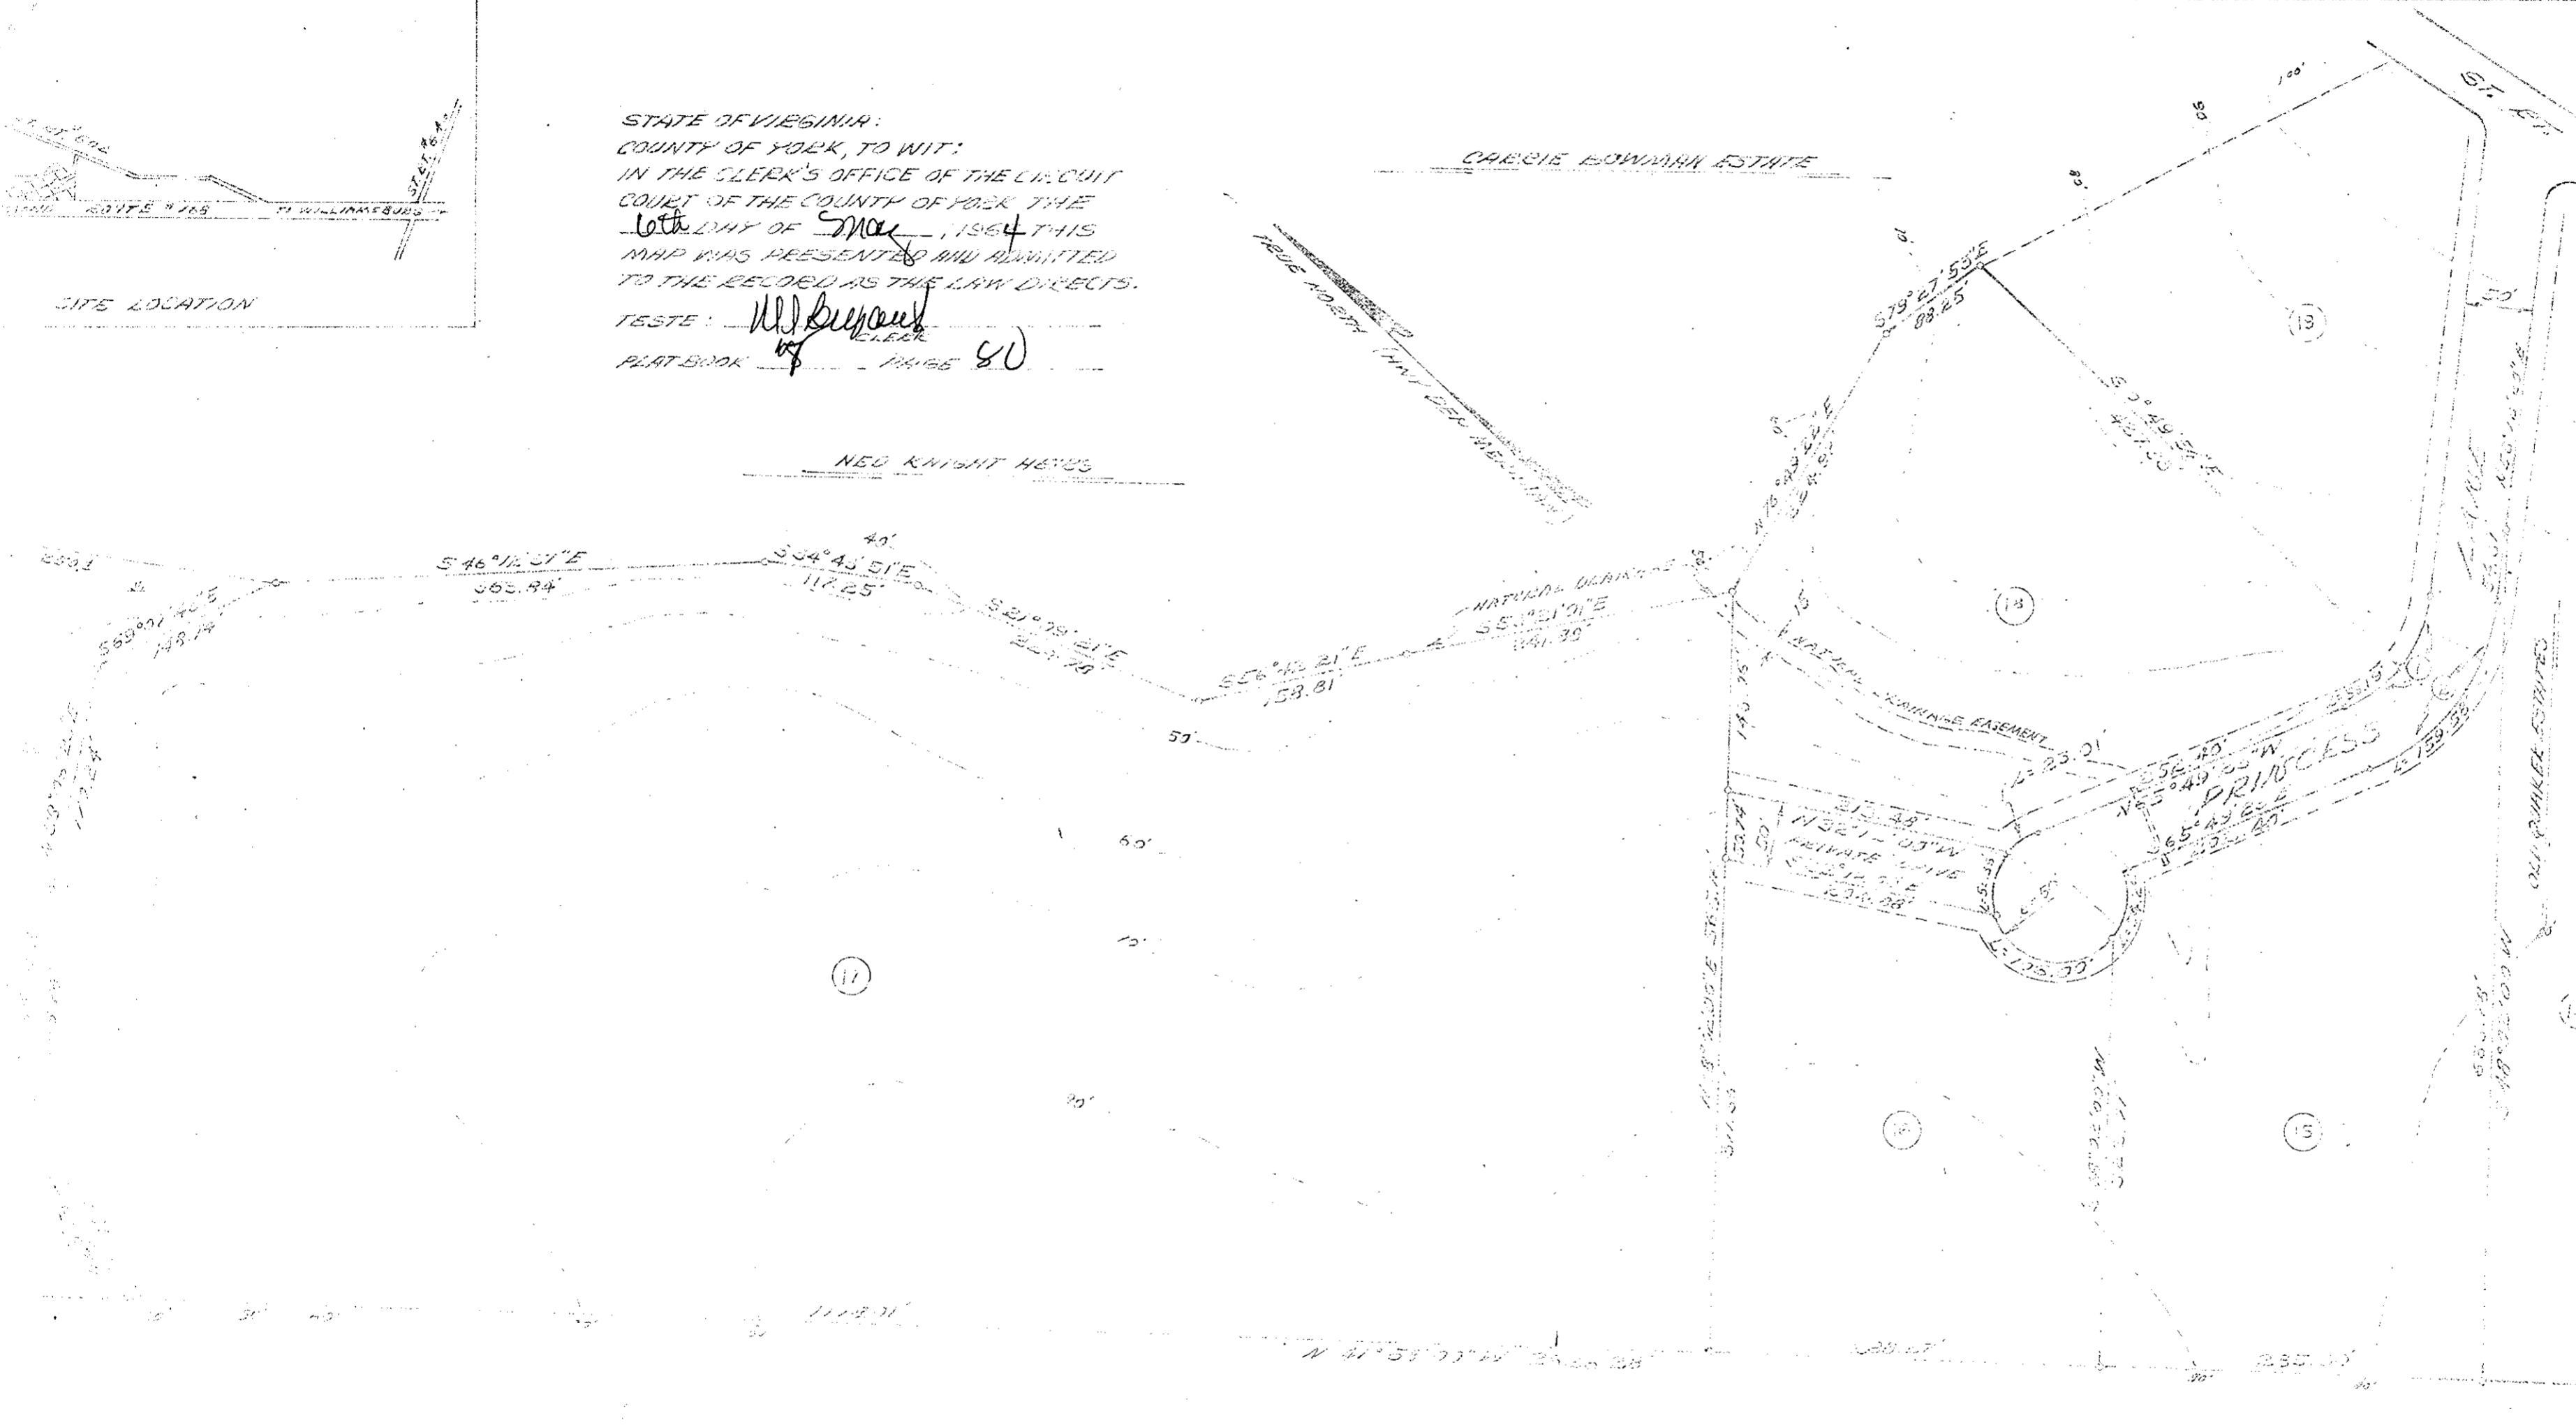

TITLE TO THE PROPERTY SHOWN IS
 VESTED IN HENRY ROBERT NICE AND
 C. NICE BY DEED FROM CLARENCE B.
 NICE RECORDED IN DEED BOOK
 IN THE CLERK'S OFFICE OF THE CLERK
 OF YORK COUNTY, VIRGINIA.

CURVE DATA

NO.	Δ	D.	T	L.
1	60° 51' 17"	57.2359'	59.85	100.00
2	67° 07' 17"	39.1312'	60.24	100.00

THIS PLAT OF SUBDIVISION IS WITH
 CONSENT AND IN ACCORDANCE WITH
 DESIRES AND WISHES OF THE OWNERS
 AND PROPRIETORS.

HENRY R. NICE
 PHILINE C. NICE

I, _____
 PUBLIC, DO HEREBY CERTIFY THAT THE
 NAMES WHOSE NAMES ARE SIGNED TO THIS
 WRITING HAVE ACKNOWLEDGED THIS
 BEFORE ME IN MY
 STATE PROBESIDE SINCE UNDER
 THIS DAY OF _____

MY COMMISSION EXPIRES ON THE
 DAY OF _____

Deed Book No. 7 Page 80

Deed Book 175, Page 563
 Filed in Clerk's Office May 6, 1964
 M. J. Bryant, Clerk
 Edith H. Elbert, D.C.

OLD QUAKER ESTATE
 LOTS 13-15
 PLAT NO. 175-11