
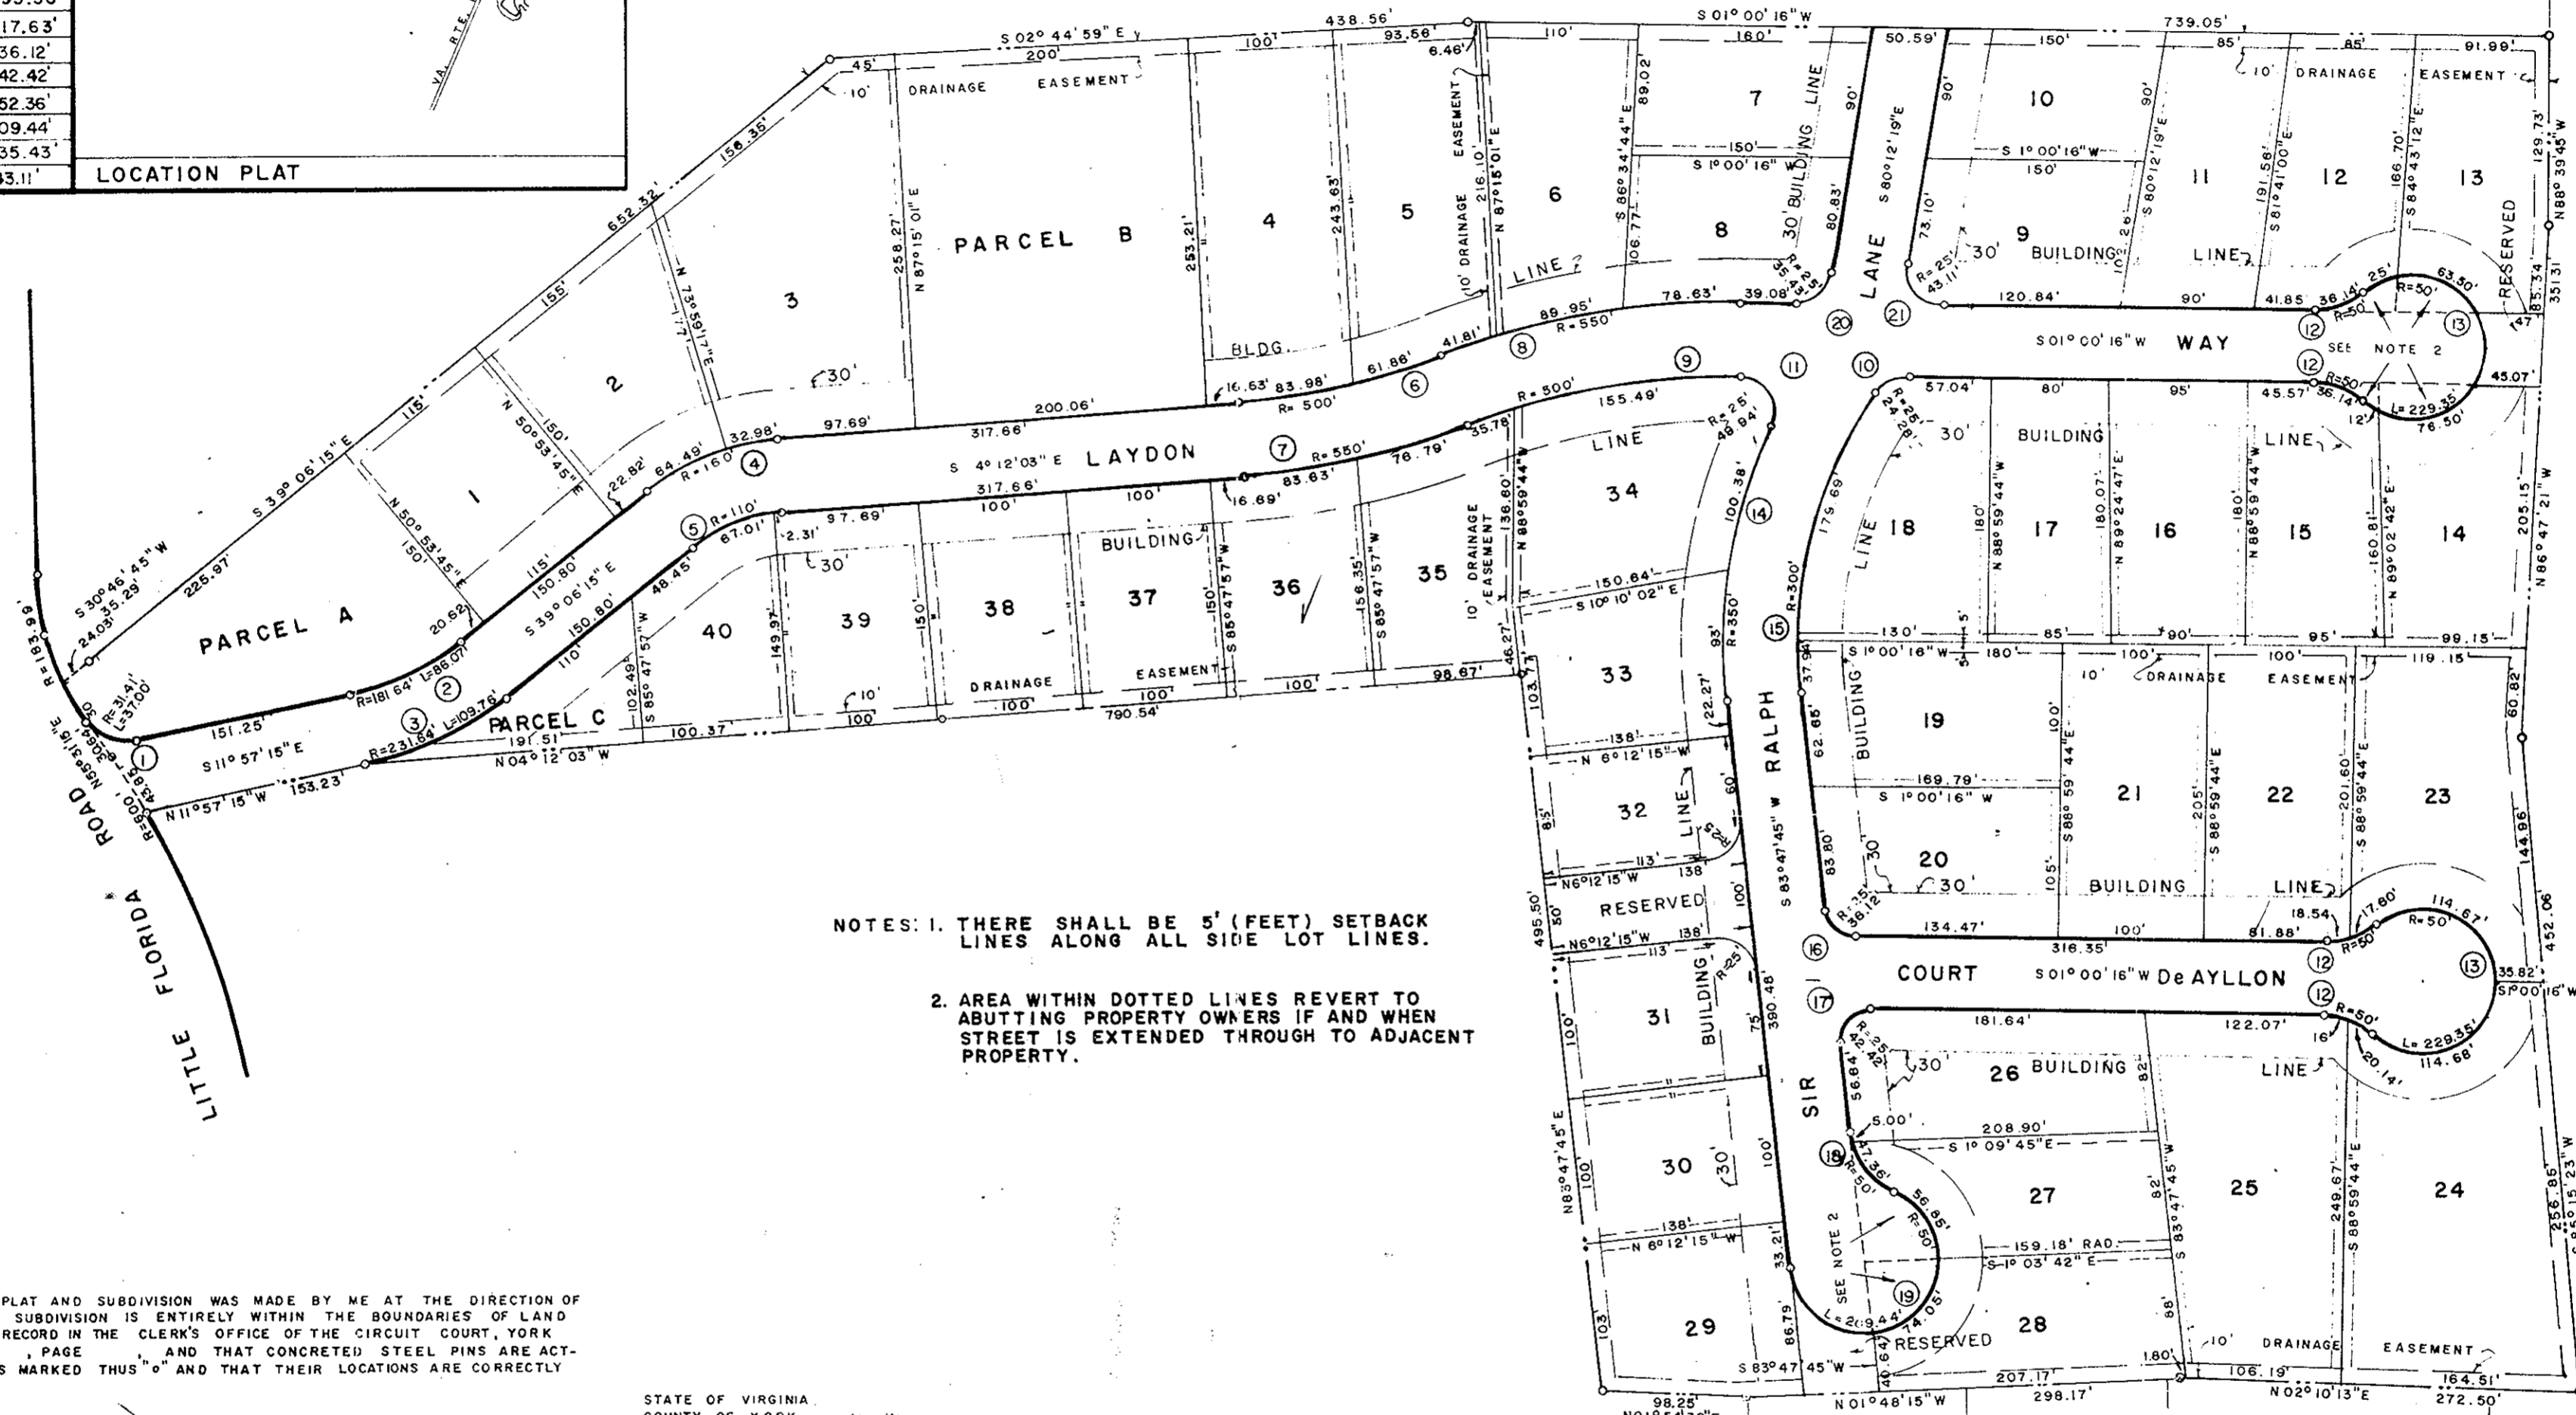


17.92

CURVE		DATA		
NO.	RADIUS	DELTA	TANGENT	LENGTH
1	31.41'	67°28'30"	20.98'	37.00'
2	181.64'	27°09'00"	43.86'	86.07'
3	231.64'	27°09'00"	55.93'	109.76'
4	160.00'	34°51'12"	50.30'	97.46'
5	110.00'	34°51'12"	34.58'	67.01'
6	500.00'	16°42'43"	73.44'	145.84'
7	550.00'	16°42'43"	80.79'	160.42'
8	550.00'	21°55'02"	160.50'	210.39'
9	500.00'	21°55'02"	96.82'	191.26'
10	25.00'	55°38'30"	13.19'	24.28'
11	25.00'	114°26'54"	38.85'	49.94'
12	50.00'	41°24'34"	18.90'	36.14'
13	50.00'	262°49'09"	—	229.35'
14	350.00'	31°39'25"	99.23'	193.38'
15	300.00'	41°34'03"	113.86'	217.63'
16	25.00'	82°47'30"	22.04'	36.12'
17	25.00'	97°2'30"	28.36'	42.42'
18	50.00'	60°00'00"	28.87'	52.36'
19	50.00'	240°00'00"	—	209.44'
20	25.00'	81°12'34"	21.43'	35.43'
21	25.00'	98°47'26"	29.16'	43.11'

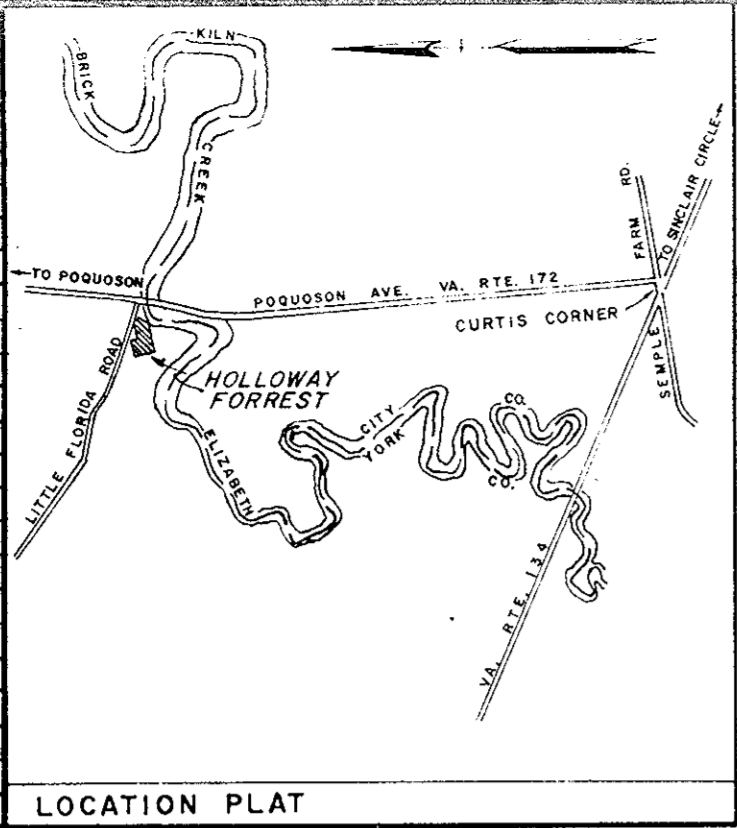

NOTES: 1. THERE SHALL BE 5' (FEET) SETBACK LINES ALONG ALL SIDE LOT LINES.
 2. AREA WITHIN DOTTED LINES REVERT TO ABUTTING PROPERTY OWNERS IF AND WHEN STREET IS EXTENDED THROUGH TO ADJACENT PROPERTY.

ESTATE OF WILBUR WATKINS

I CERTIFY THAT THIS PLAT AND SUBDIVISION WAS MADE BY ME AT THE DIRECTION OF THE OWNERS, AND THAT THIS SUBDIVISION IS ENTIRELY WITHIN THE BOUNDARIES OF LAND COVERED BY DEED DULY OF RECORD IN THE CLERK'S OFFICE OF THE CIRCUIT COURT, YORK COUNTY, IN DEED BOOK _____ PAGE _____ AND THAT CONCRETE STEEL PINS ARE ACTUALLY IN PLACE AT POINTS MARKED THUS "o" AND THAT THEIR LOCATIONS ARE CORRECTLY SHOWN.

BALDWIN AND GREGG
 BY: *William P. Larew*

STATE OF VIRGINIA, COUNTY OF YORK, to wit:
 I, *Heala M. Hill*, A NOTARY PUBLIC IN AND FOR THE COUNTY AND STATE AFORESAID DO HEREBY CERTIFY THAT PAUL HOLLOWAY AND PERCY SMITH, PRESIDENT AND SECRETARY, RESPECTIVELY OF EDGAR ESTATES CORPORATION, WHOSE NAMES ARE SIGNED AS SUCH TO THE FOREGOING PLAT OF JULY 8, 1964, HAVE ACKNOWLEDGED THE SAME BEFORE ME THIS *21* DAY OF *October* IN THE COUNTY AND STATE AFORESAID.

EDWARD F. COX NINA WILSON BUNTING WM. H. FOREST ESTATE OF NETTIE WILSON HOLLOWAY ROBERT S. LAWSON EST.

GIVEN UNTO MY HAND THIS *21* DAY OF *October*, 1964.
 MY COMMISSION EXPIRES ON: *August 11, 1968*

Heala M. Hill
 NOTARY PUBLIC

Plat Book No. 7 Page 119

THIS SUBDIVISION OF HOLLOWAY FORREST, LOCATED IN POQUOSON, VIRGINIA, THE SAME APPEARS ON THIS PLAT IS WITH THE FREE CONSENT AND IN ACCORDANCE AS WITH THE DESIRES OF THE UNDERSIGNED OWNERS.
 EDGAR ESTATES CORPORATION
 BY: _____ PRESIDENT — PAUL HOLLOWAY
 BY: _____ SECRETARY PERCY SMITH

APPROVED FOR TOWN OF POQUOSON
 BY: *William P. Larew*
 WILLIAM P. LAREW - TOWN MANAGER

Partially vacated - see Deed Book # 267 page 280, & also Plat Book 8, page 395. 6/4/74

Teste
Melville A. Bryant, Clerk
 D.C.
Plat Book 7 page 119

SUBDIVISION OF
HOLLOWAY FORREST
 POQUOSON
 YORK COUNTY, VIRGINIA
 SCALE: 1" = 100' AUGUST 24, 1964
BALDWIN AND GREGG
 CIVIL ENGINEERS & SURVEYORS
 NORFOLK, VIRGINIA