

Re: Plot by JON D. COENEN
 Dec 15, 1961


Plot by GEORGE E. SAUNDERS
 Dec 6, 1961

Plot by T. H. HUNNICUTT
 Property of BEADY
 Feb 13, 1963

T. H. Hunnicutt
 T. H. Hunnicutt CAS

PLAT of the PROPERTY
 of
LOUIS L. SHOOK
 York County Virginia

Scale 1" = 100' 28 Nov - 63
 Bearings Magnetic

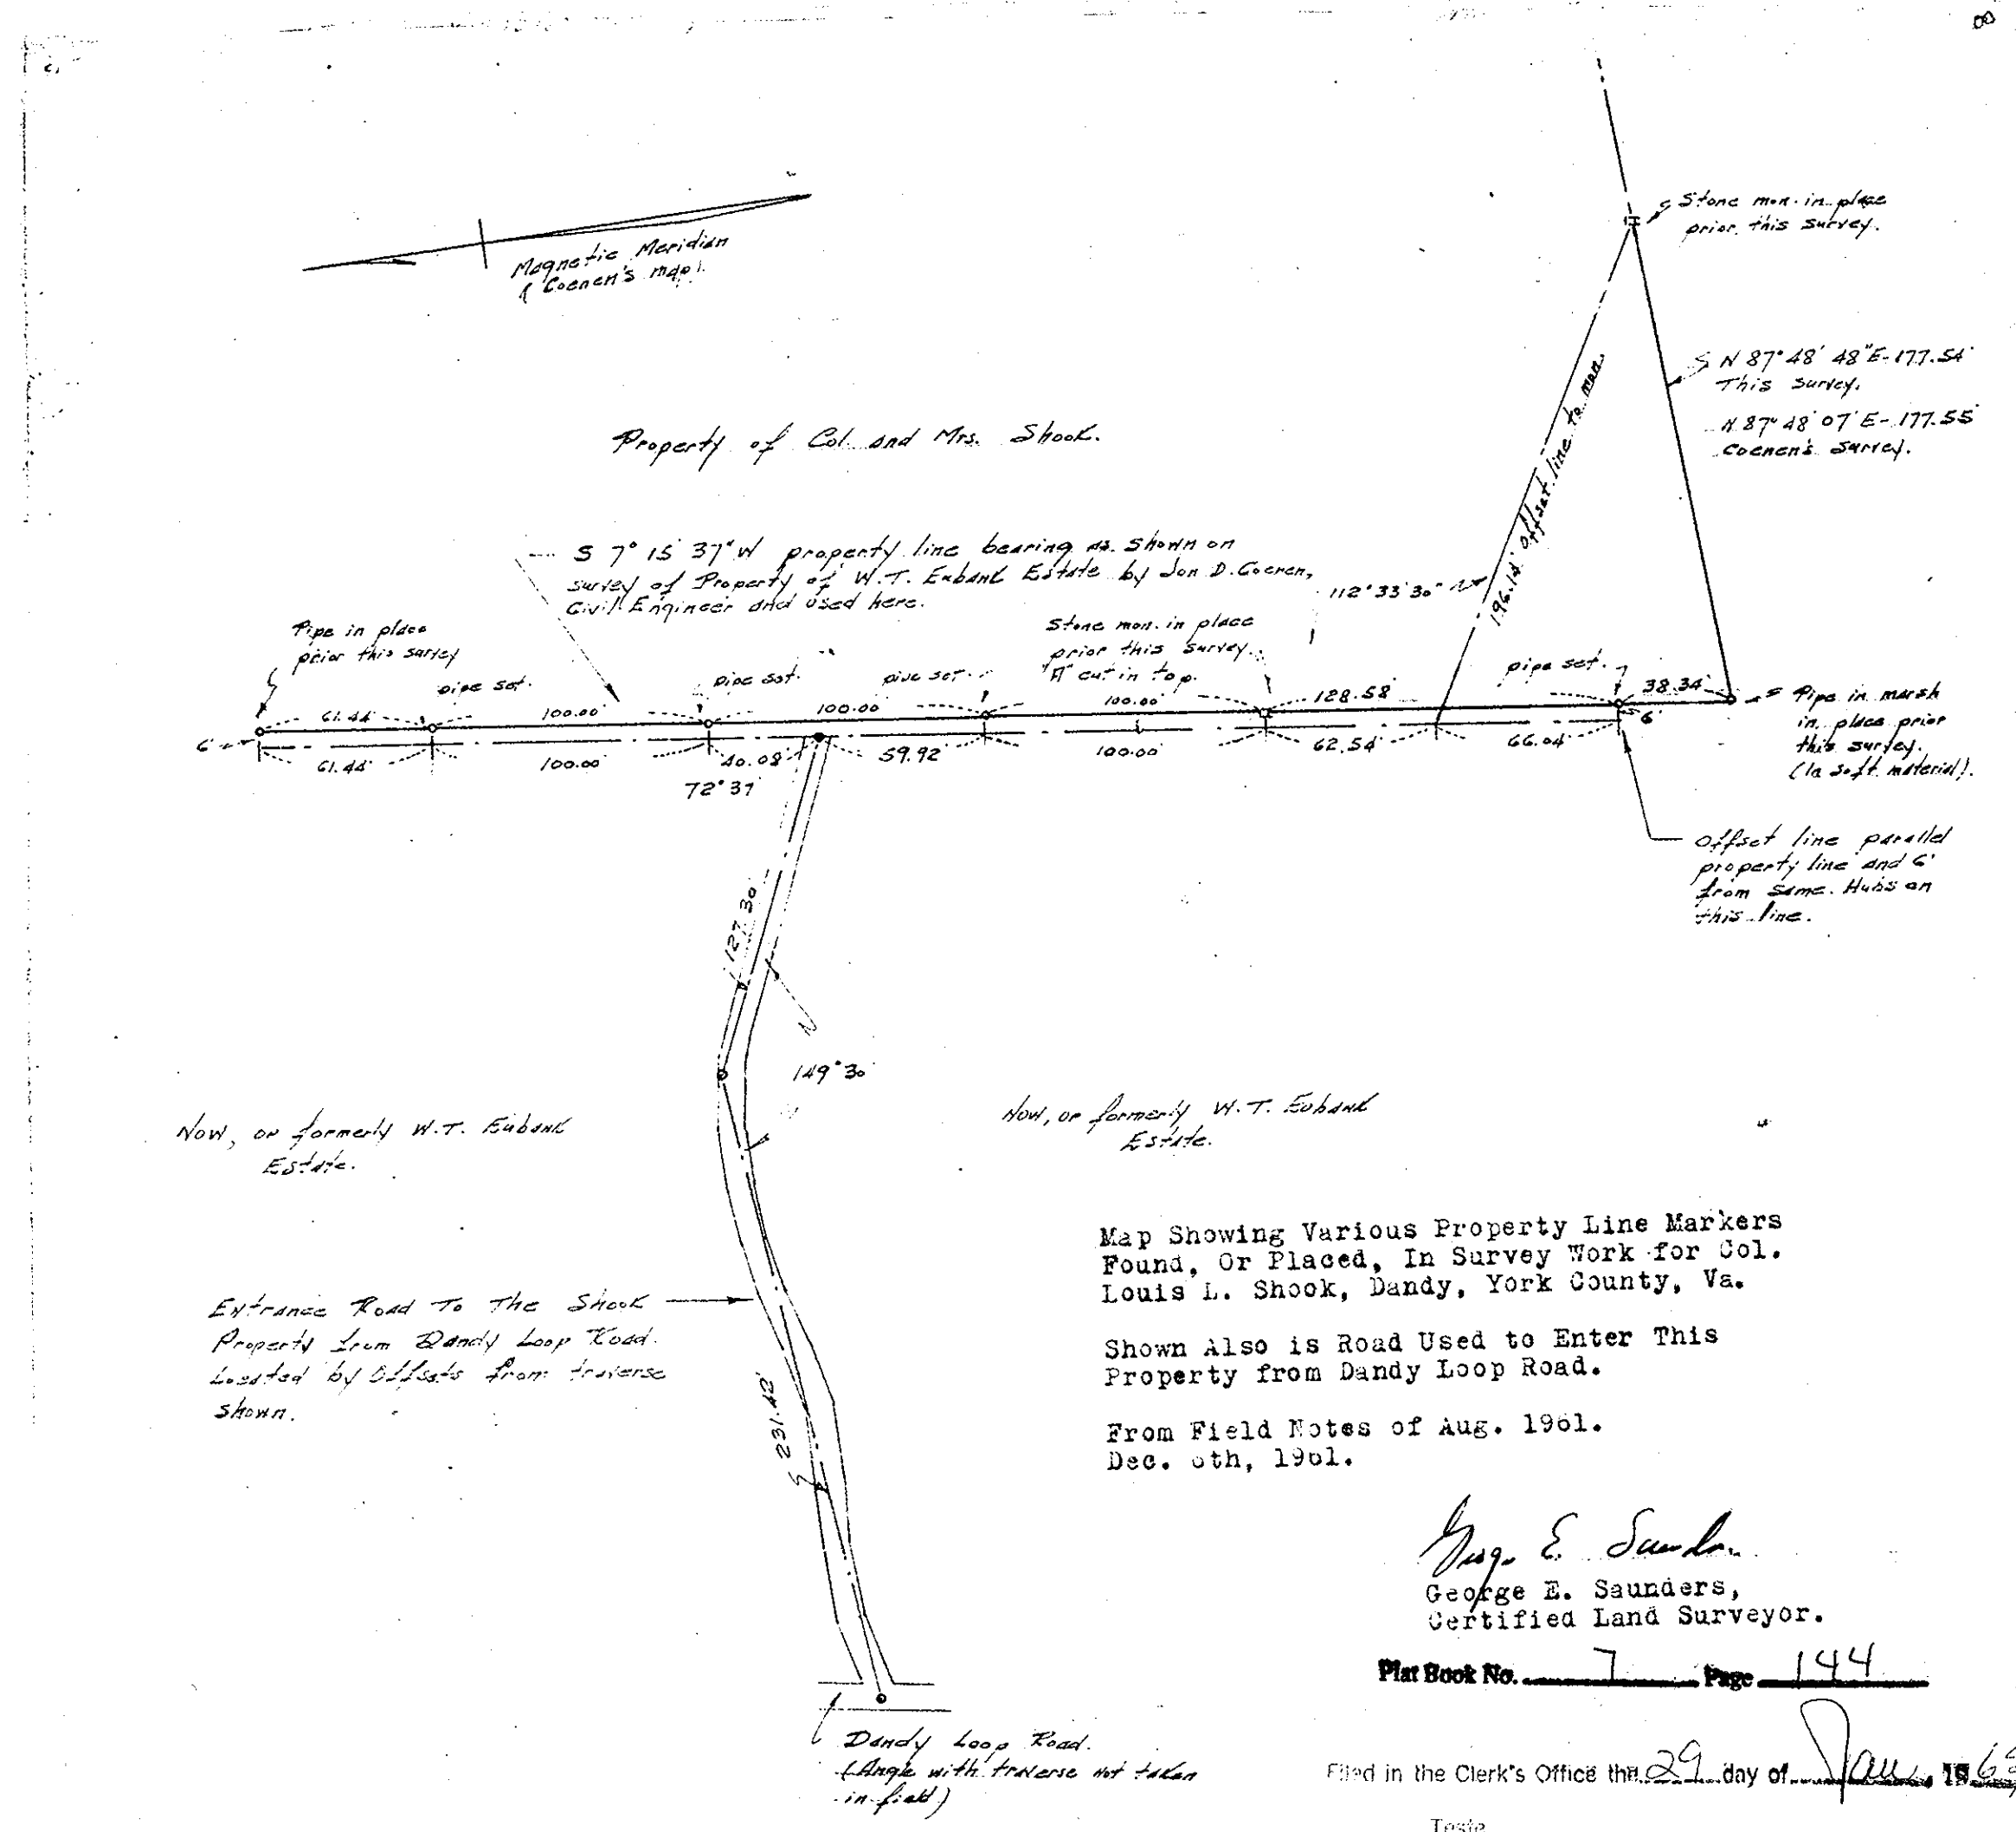

Now, or formerly W.T. Eubank Estate.

Now, or formerly W.T. Eubank Estate.

Map Showing Various Property Line Markers Found, Or Placed, In Survey Work for Col. Louis L. Shook, Dandy, York County, Va.

Shown Also is Road Used to Enter This Property from Dandy Loop Road.

From Field Notes of Aug. 1961.
 Dec. 6th, 1961.

George E. Saunders
 George E. Saunders,
 Certified Land Surveyor.

Plat Book No. 7 Page 144

Filed in the Clerk's Office the 29 day of Jan, 1963

Teste:
MELVILLE L. BRYANT, Clerk
Edith M. Brade D.C.