

PLAT SHOWING PROPERTY OF ROBERT E. WHITE ET UX
BEING IN GRAFTON DISTRICT YORK COUNTY, VA.
R. P. MOORE, C. L. S.
NEWPORT NEWS, VA.


Plat Book No. 7 Page 167

TOTAL AREA ± 8.578 ACRES EXCLUDING STATE ROAD




Deed Book 191, Q. 344

NOTE: THIS IS REMAINDER OF THE PROPERTY CONVEYED FROM ANNIE S. WHITE, WIDOW, ET AL TO ROBERT E. & MARJORIE S. WHITE, APRIL 4, 1955. RECORDED IN D.B. 100, P. 4

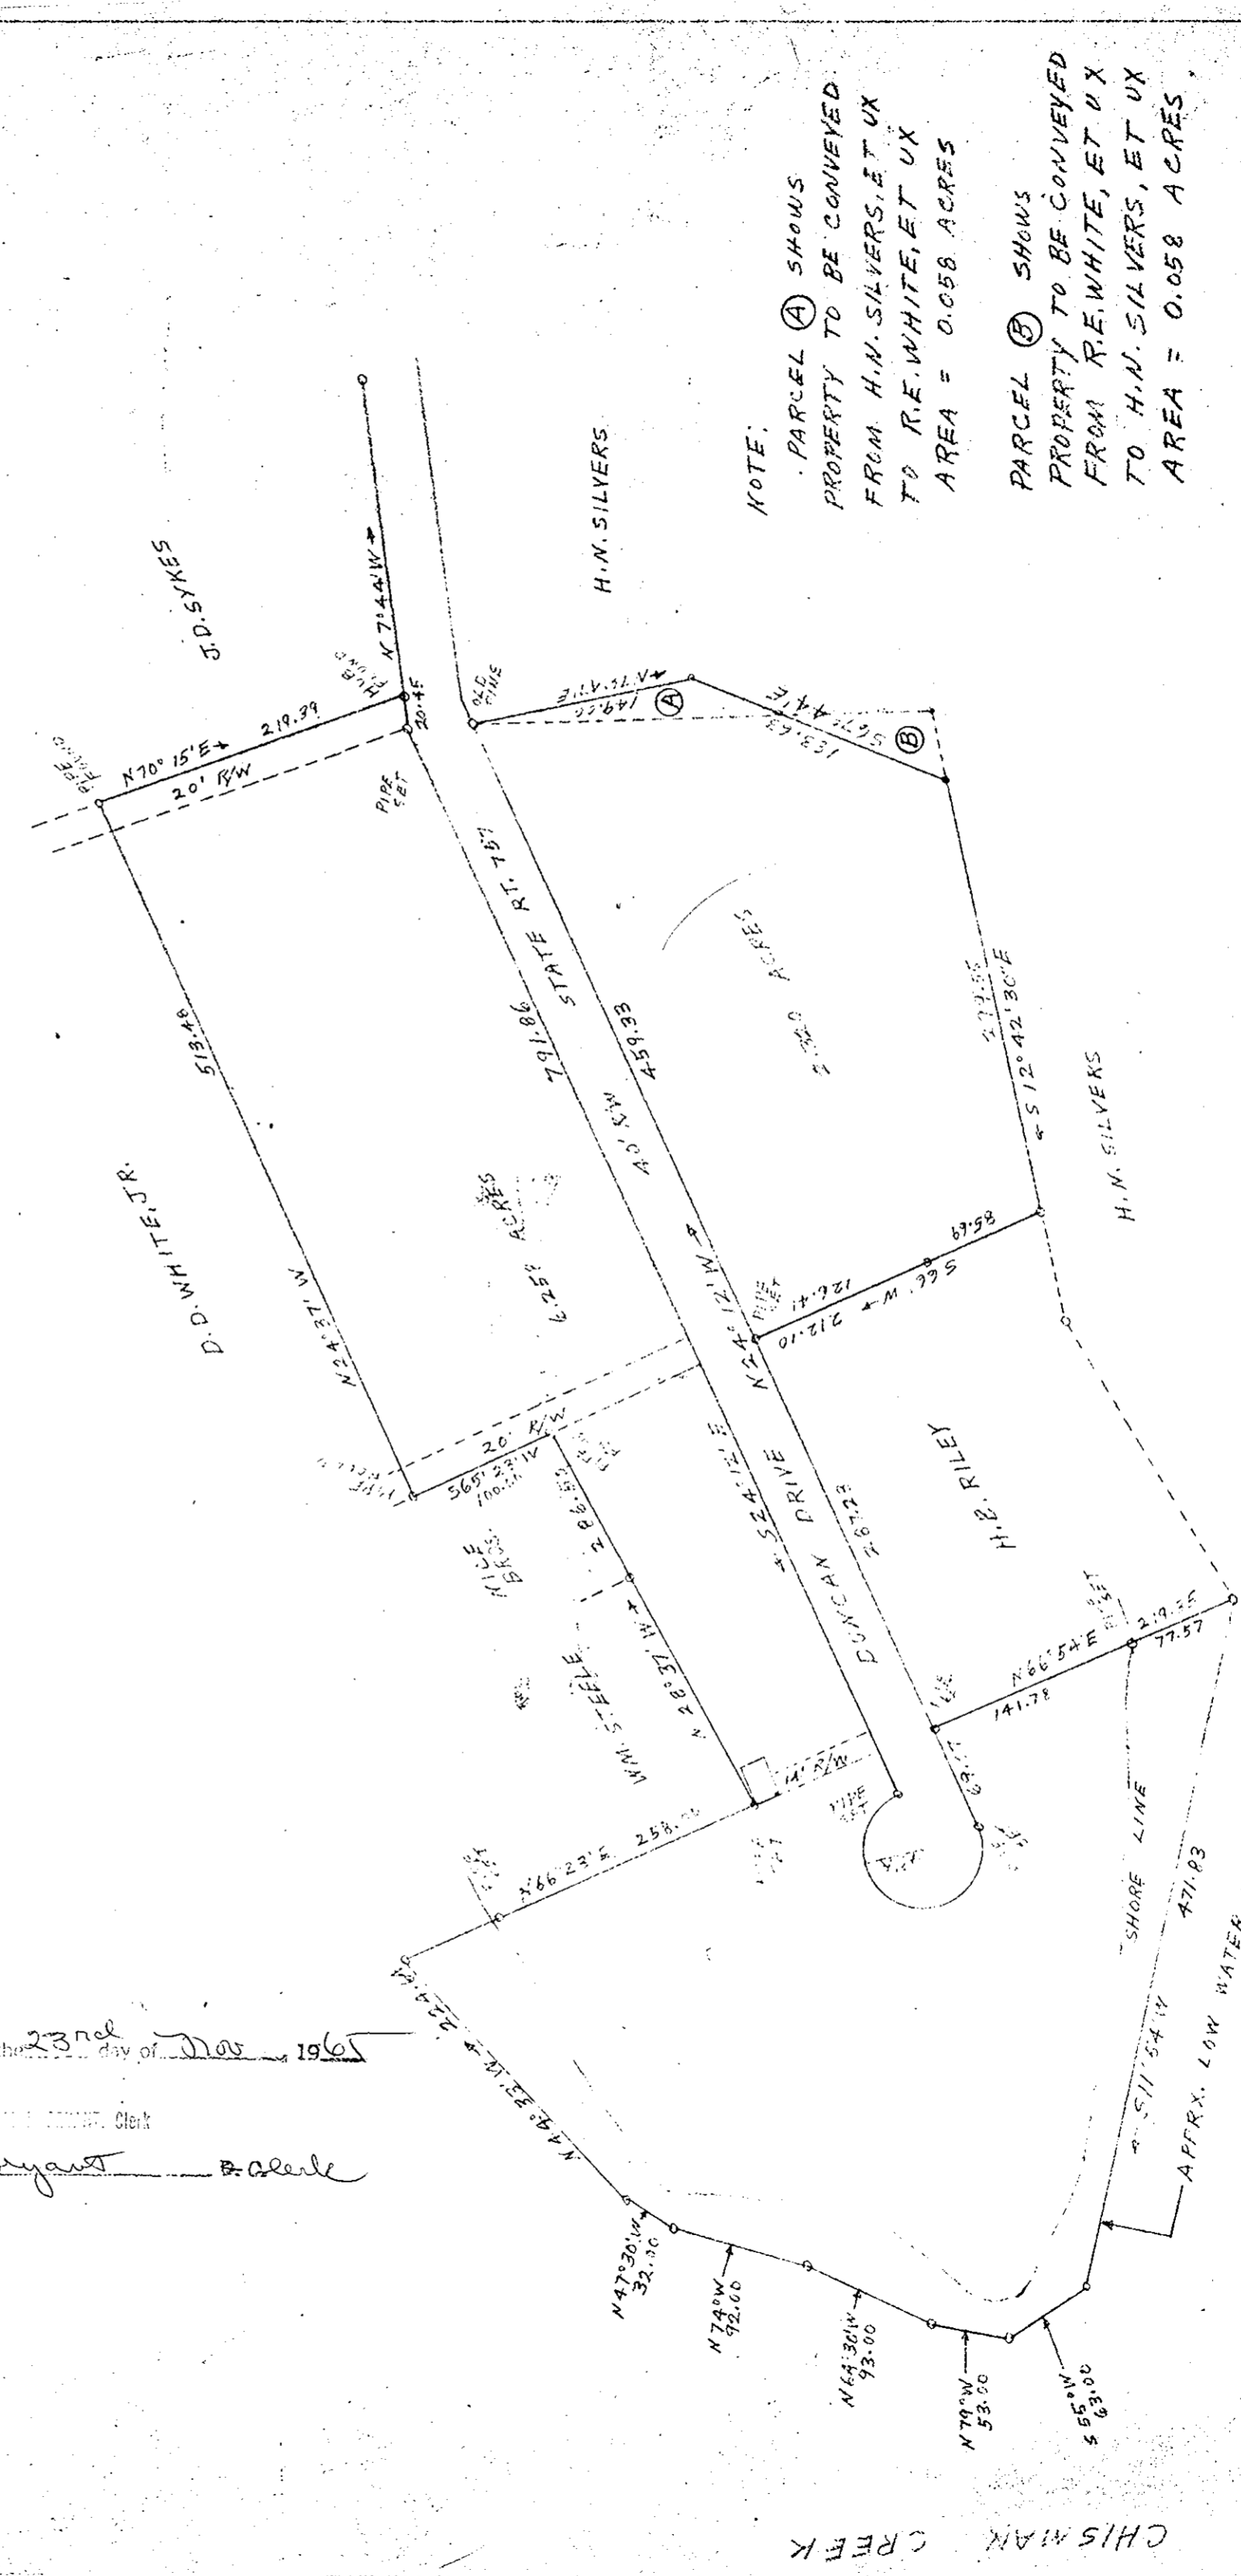

Filed in the Clerk's Office the 23rd day of Nov 1965  
 Teste: M. Bryant Clerk

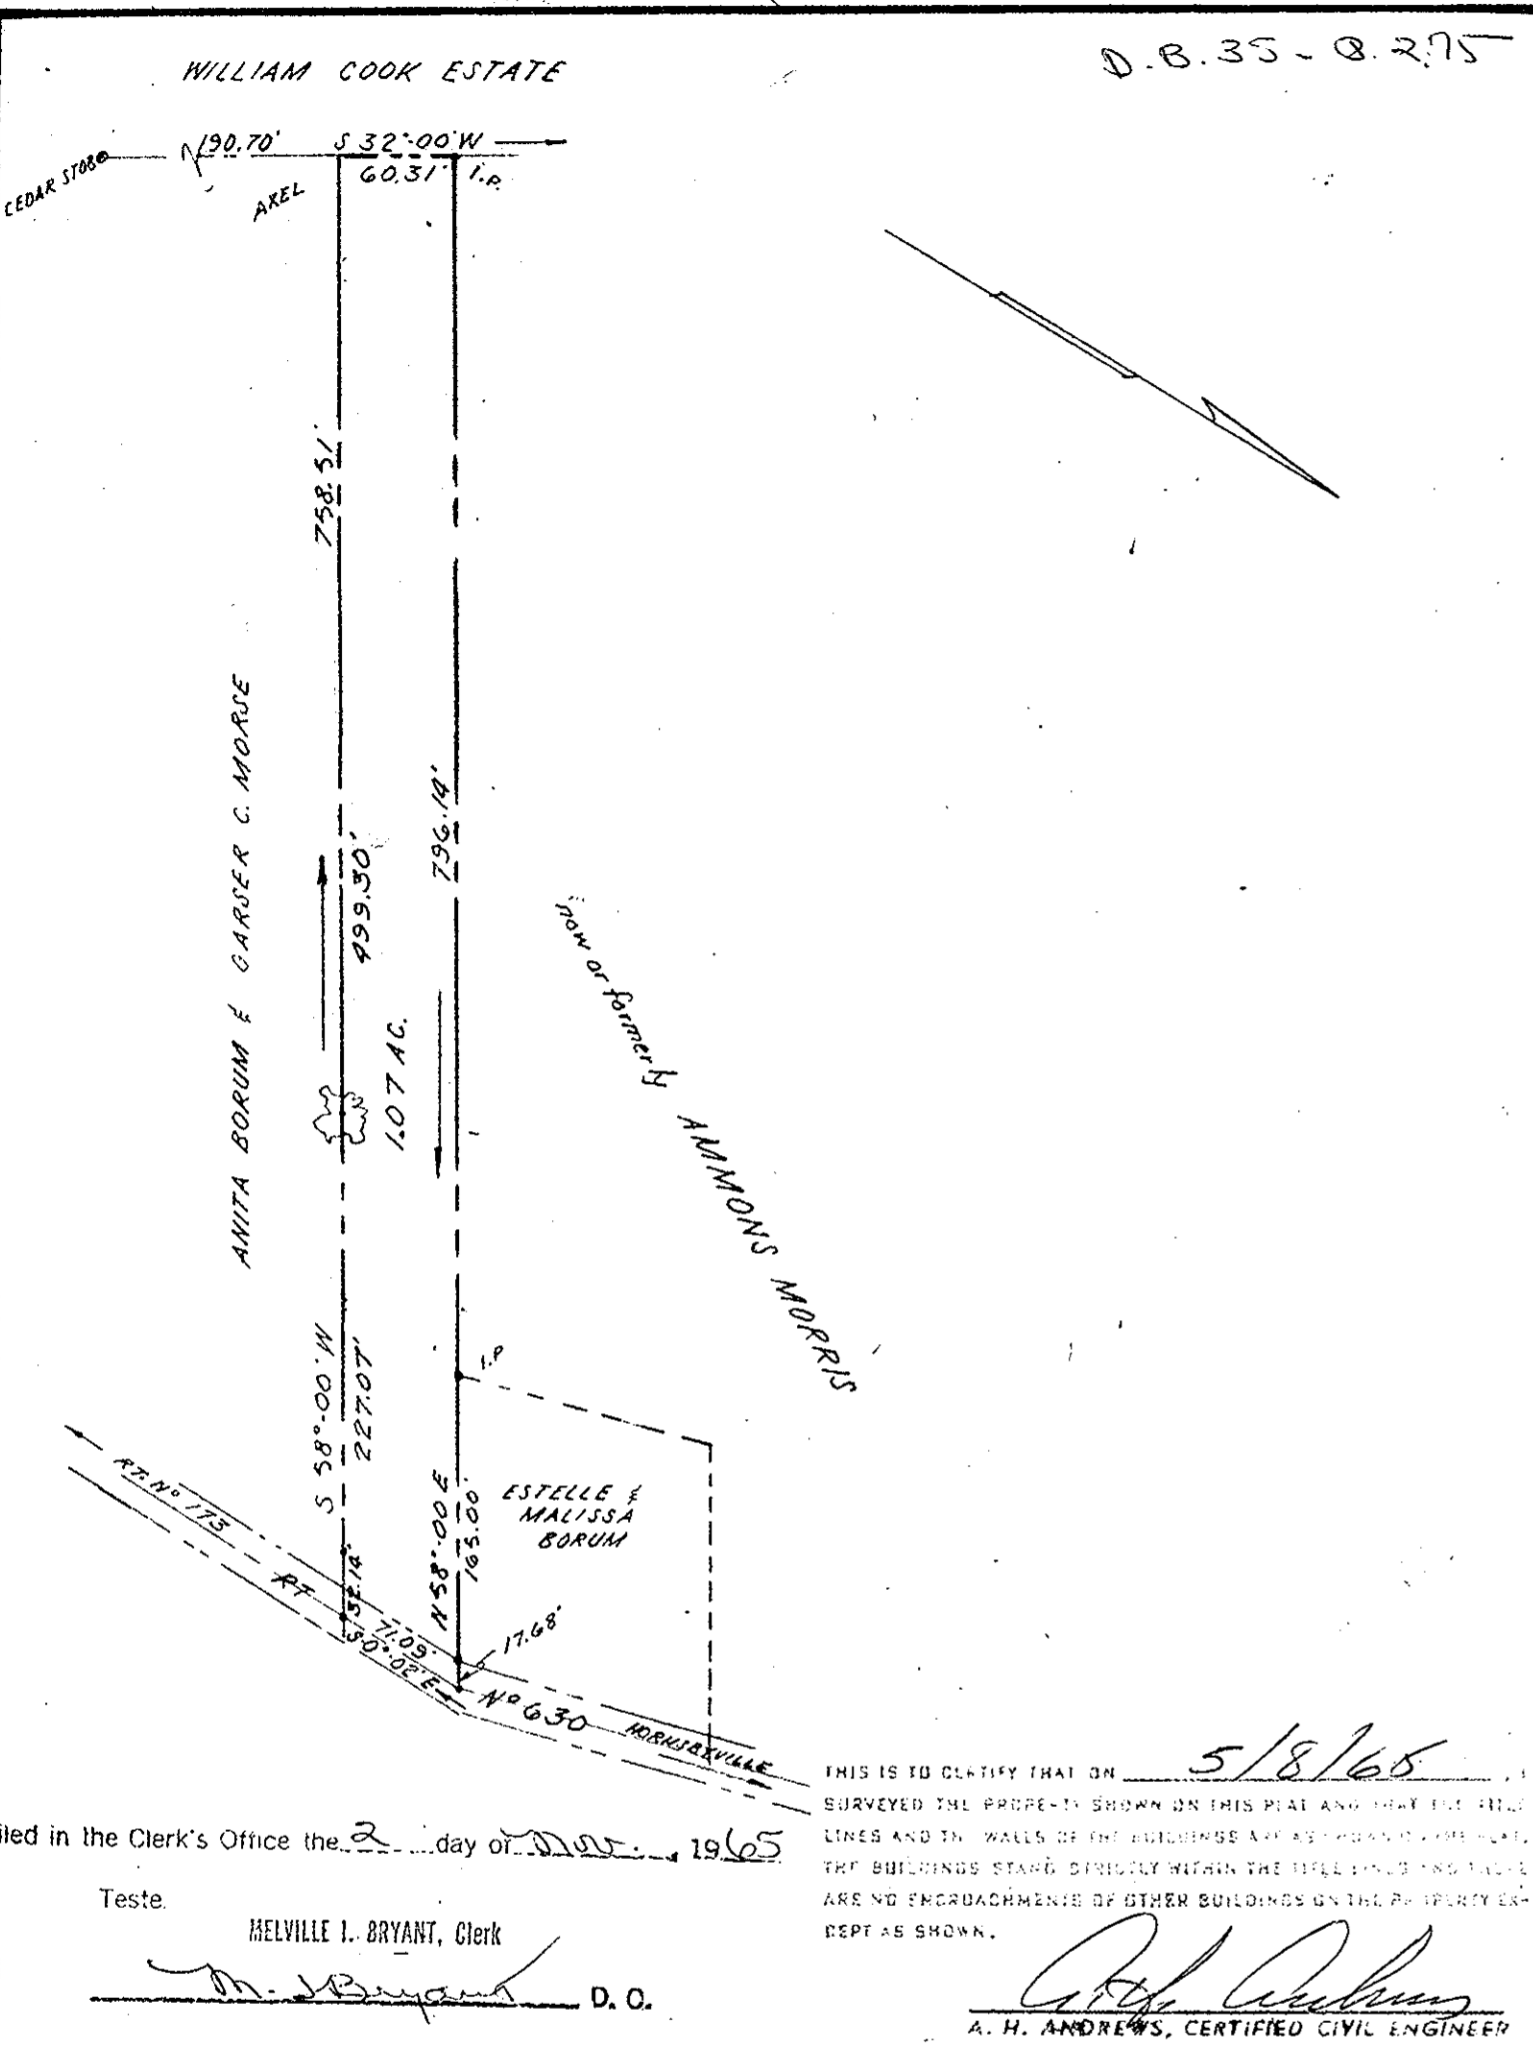

THIS IS TO CLIFY THAT ON 5/8/65 SURVEYED THE PROPERTY SHOWN ON THIS PLAT AND THAT THE BOUNDARIES AND THE WALLS OF THE BUILDINGS ARE AS SHOWN ON THIS PLAT. THE BUILDINGS STAND DIRECTLY WITHIN THE TITLE LINES AND THERE ARE NO ENCROACHMENTS OF OTHER BUILDINGS ON THE PROPERTY EXCEPT AS SHOWN.  
 Filed in the Clerk's Office the 2 day of Nov 1965  
 Teste: Melville I. Bryant Clerk  
Melville I. Bryant D.O.  
A. H. Andrews  
 A. H. ANDREWS, CERTIFIED CIVIL ENGINEER

PLAT OF THE PROPERTY OF ANDREW BORUM SR.  
 Plat Book No. 7 Page 167  
 GRAFTON MAG. DIST. YORK COUNTY, VIRGINIA  
 A. H. ANDREWS - ENGINEER & ASSOC.  
 HAMPTON, VIRGINIA  
 DATE 5-8-65 SCALE: 1"=100'

7-167