
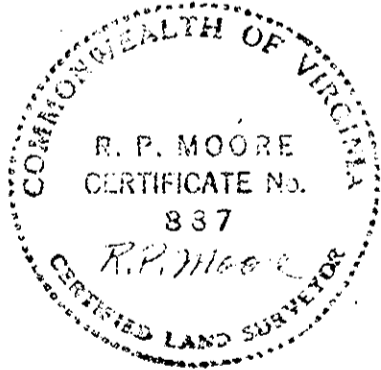


FILED IN CLERK'S OFFICE OF THE CIRCUIT
 COURT OF YORK CO VA THIS 23
 DAY OF April 1966
 BY Edith W. ... CLERK
Edith W. ... DEP. CLERK


B.A. & M.W. DAVIS
 D.B. 180, P. 453

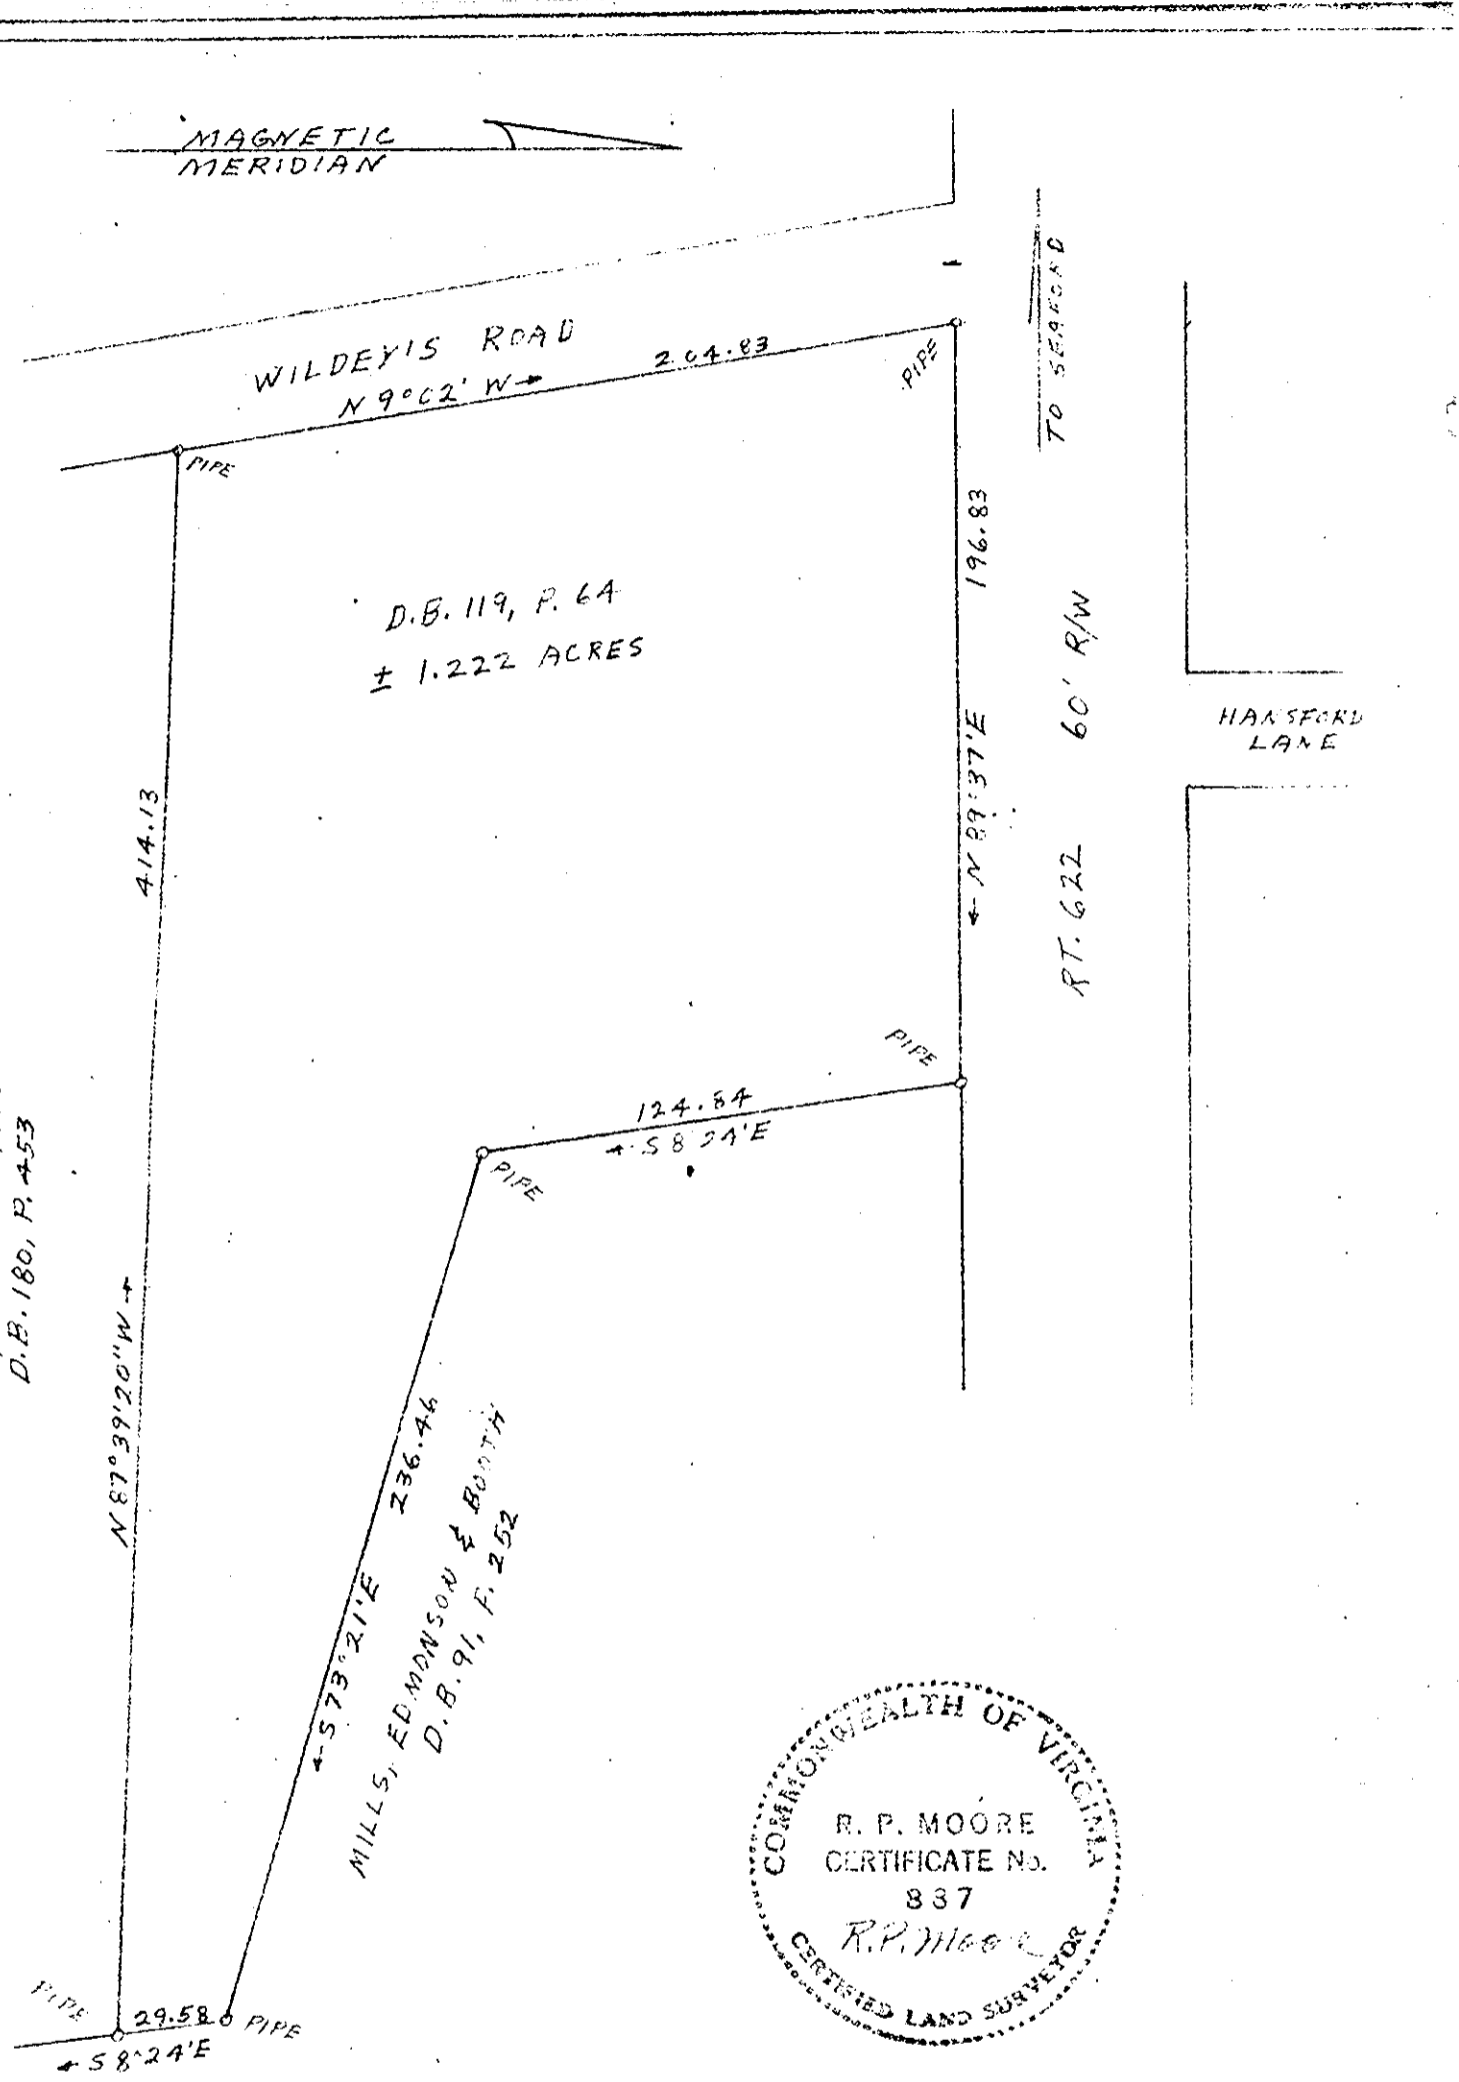

Plat Book No. 7 Page 197

PLAT
 SHOWING PROPERTY OF
 BILLY J. & GENE M. BRIDGEMAN
 GRAFTON MAGISTERIAL DISTRICT
 YORK COUNTY, VA.
 R. P. MOORE, C.L.S.
 SCALE 1" = 50'



BOOK 196 PAGE 682

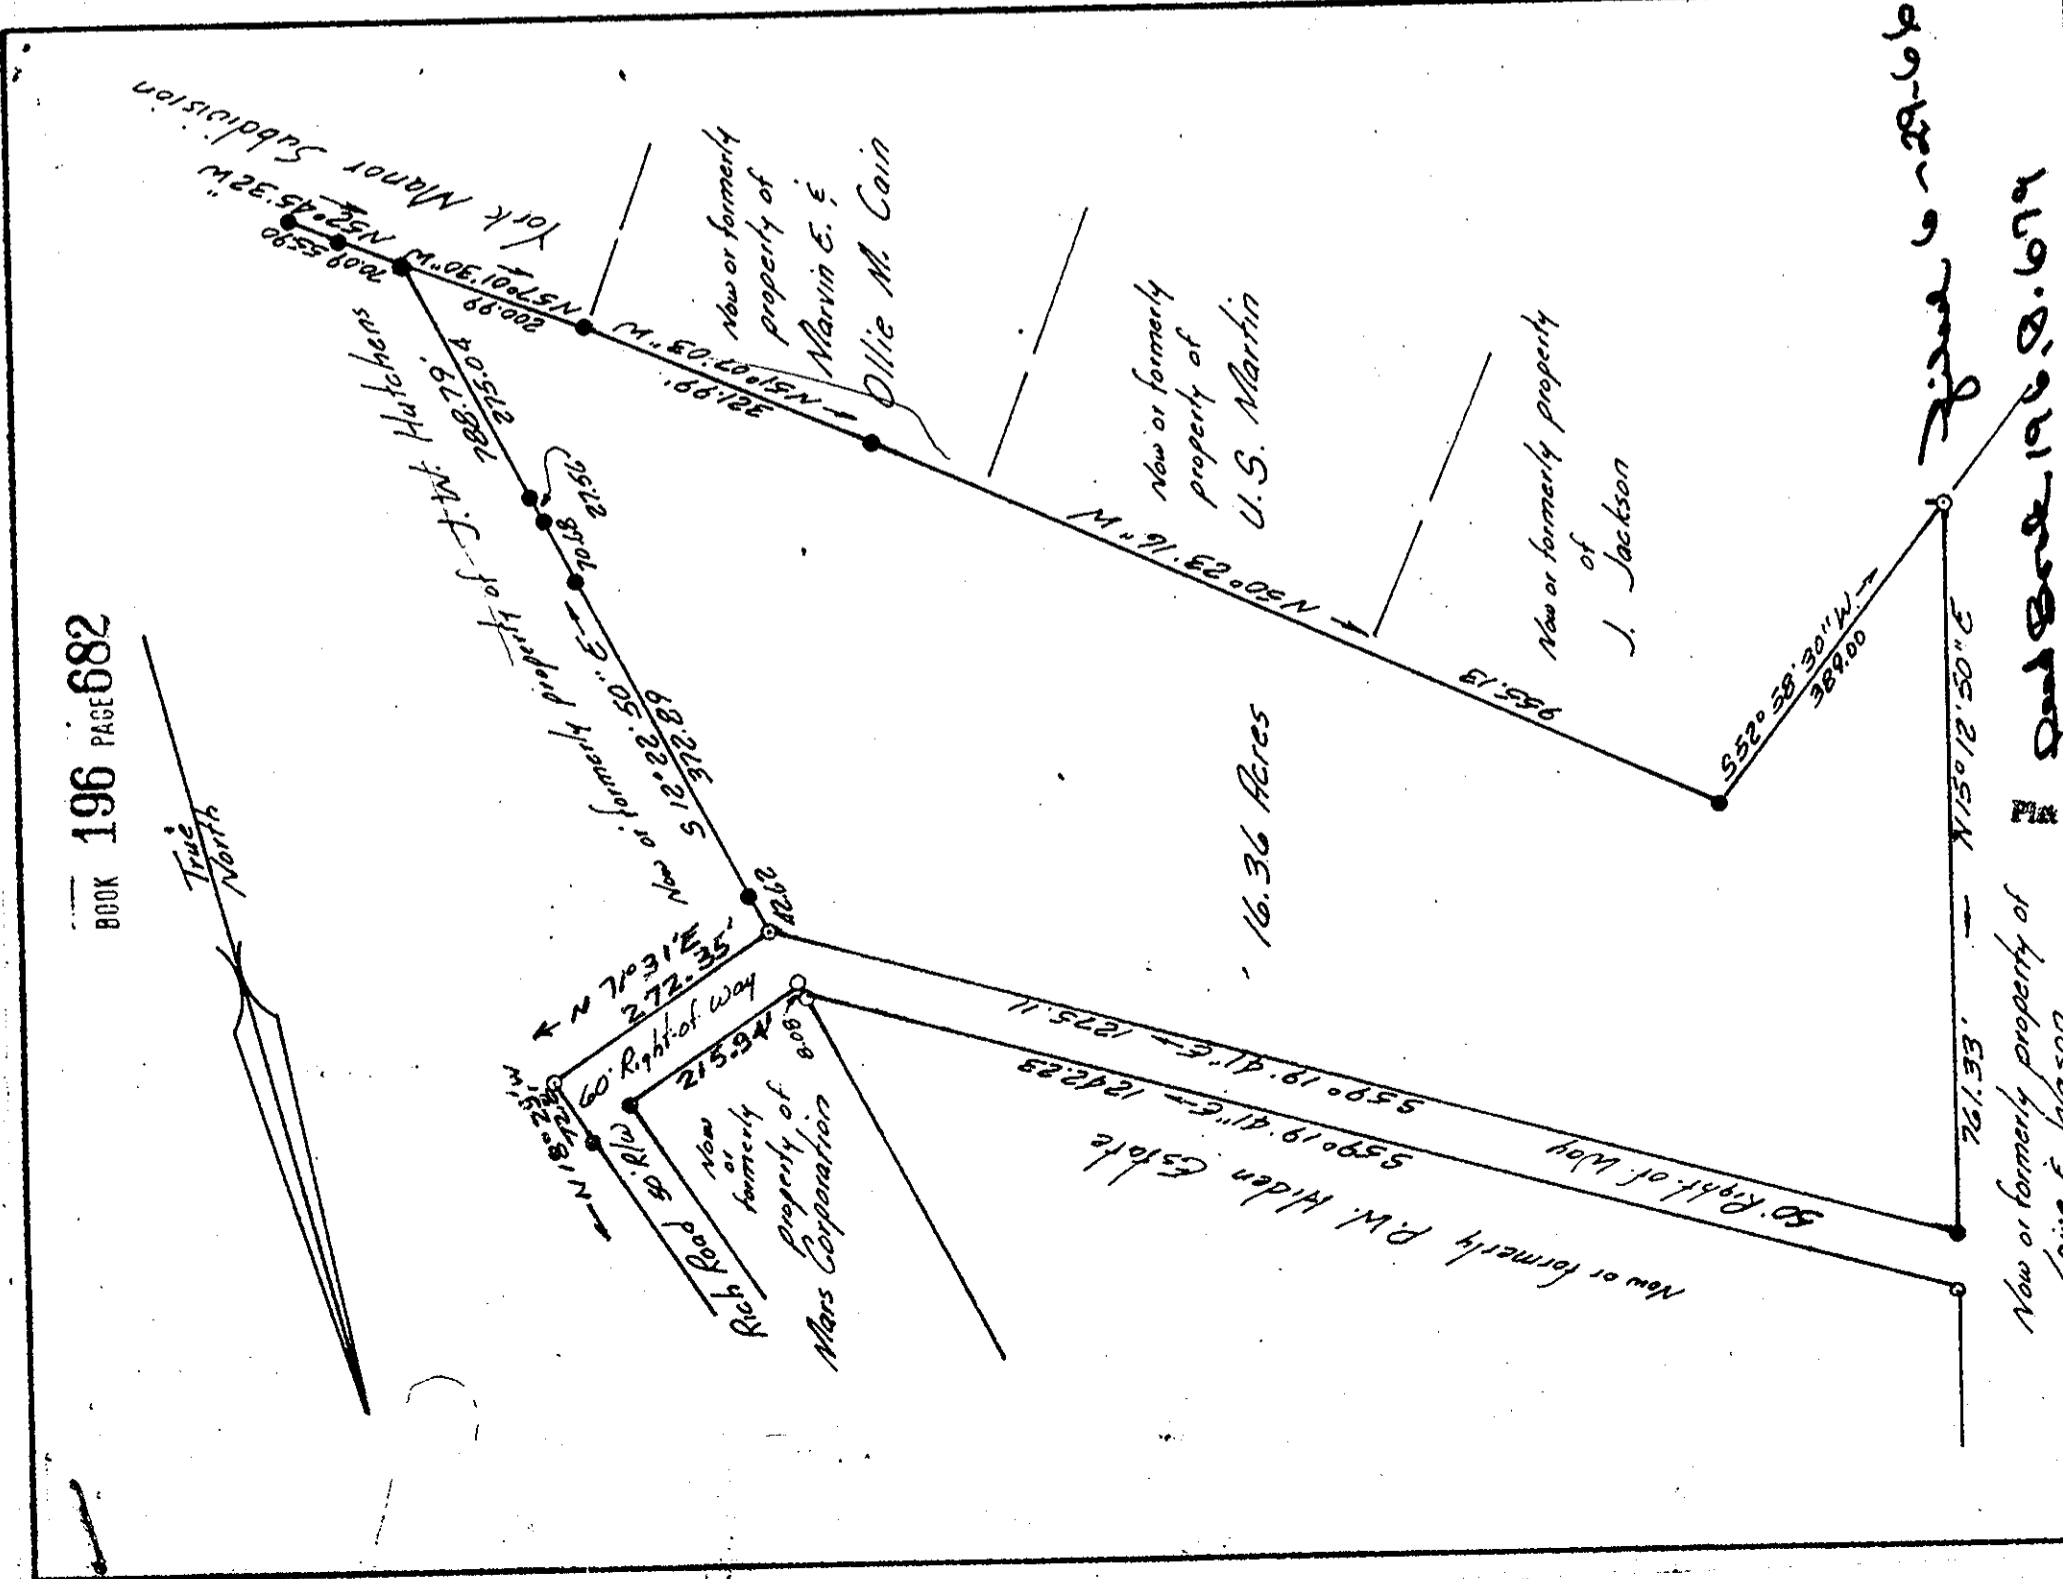

Legend:
 ● Pipe found
 ○ Pipe set
 ○ Iron rod set

Plat Book No. 7 Page 197

Plot
 Showing the property of the
 Young Men's Christian Assoc.
 of
 Newport News, Virginia
 located in
 Bethel District,
 York County, Virginia
 Andrew Becoverakis, Certified Land Surveyor
 Hampton, Virginia 11 June 1966
 Scale: 1" = 200'

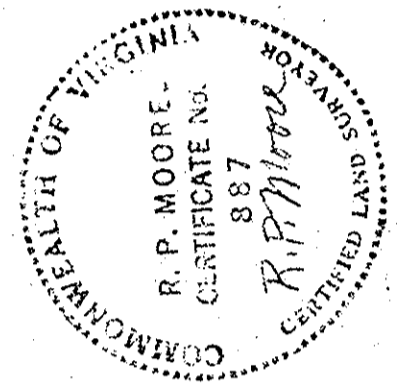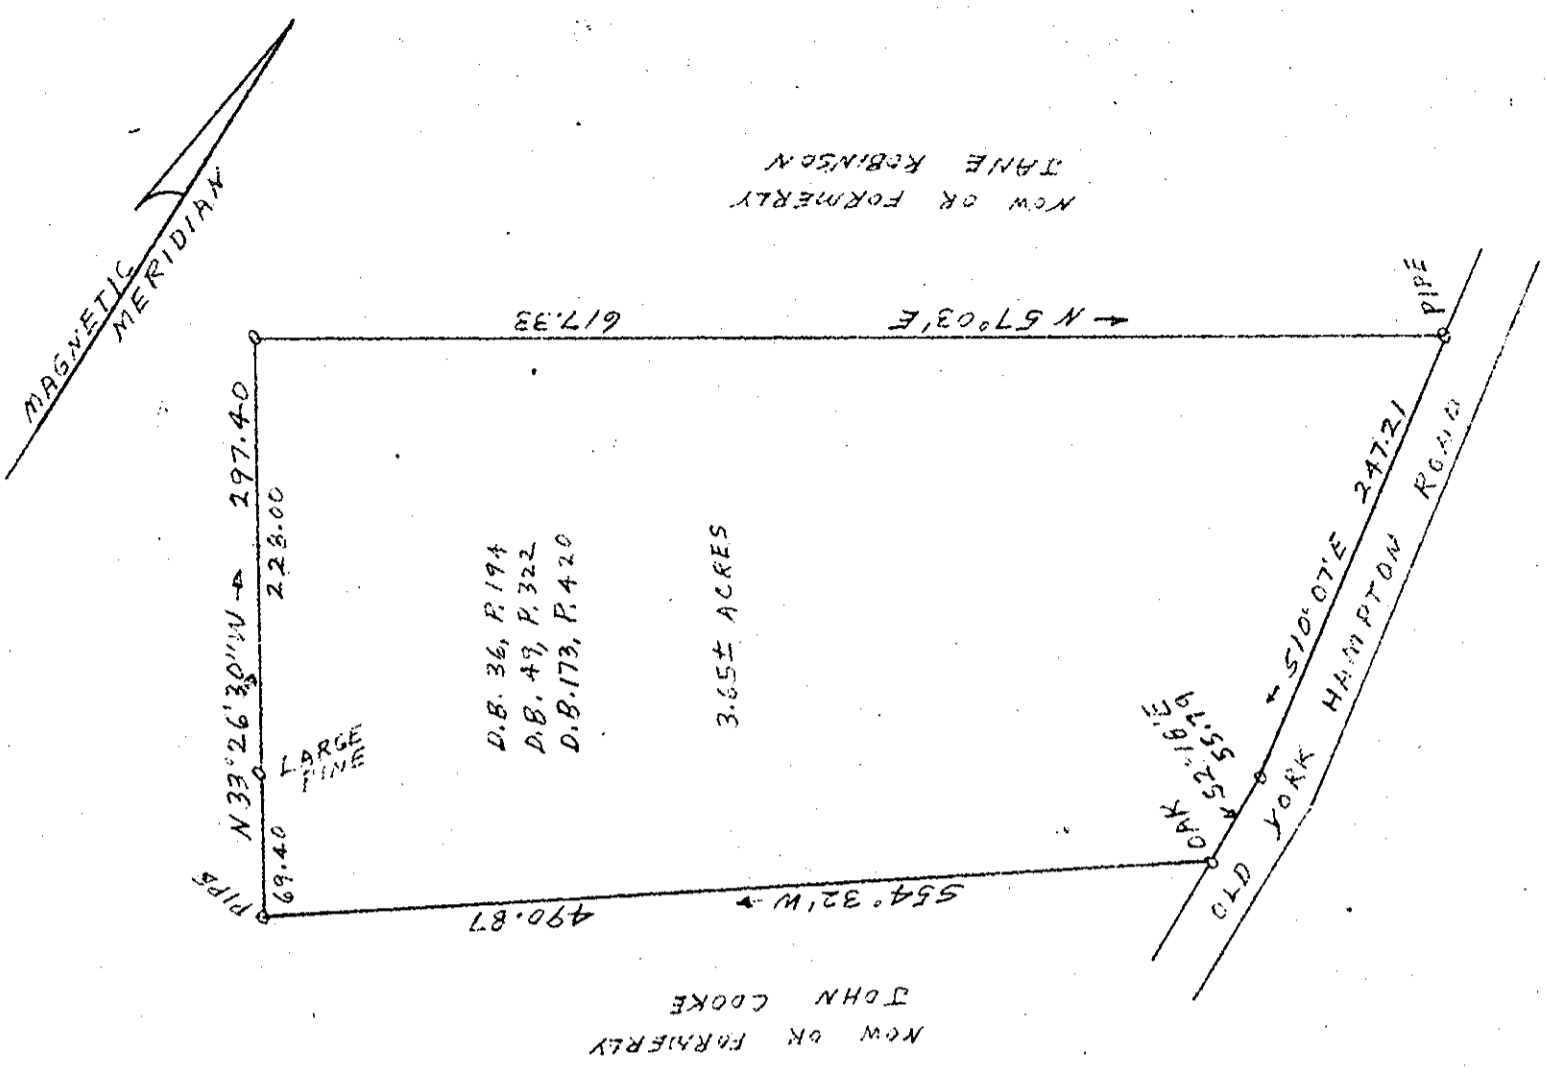

Plat Book No. 7 Page 197

FLAT
 SHOWING PROPERTY OF
 GRAFTON BAPTIST CHURCH (CORP.)
 YORK COUNTY, VA.
 GRAFTON DISTRICT
 EAST OF ROUTE 17
 R. P. MOORE, C.L.S.
 SCALE 1" = 100'

Filed in the Clerk's Office the 12th day of May, 1966
 Teste: MEWILLI J. BRYANT, Clerk
Edith W. ... D. O.