

**APPROVED**

YORK COUNTY BOARD OF SUPERVISORS

BY William P. Gares

AGENT.

DATE 10-29-74


VARIATIONS A.P. ( )

DATE \_\_\_\_\_

NOW OR FORMERLY  
ORANGE

NOW OR FORMERLY  
KING

NOW OR FORMERLY  
WALLACE

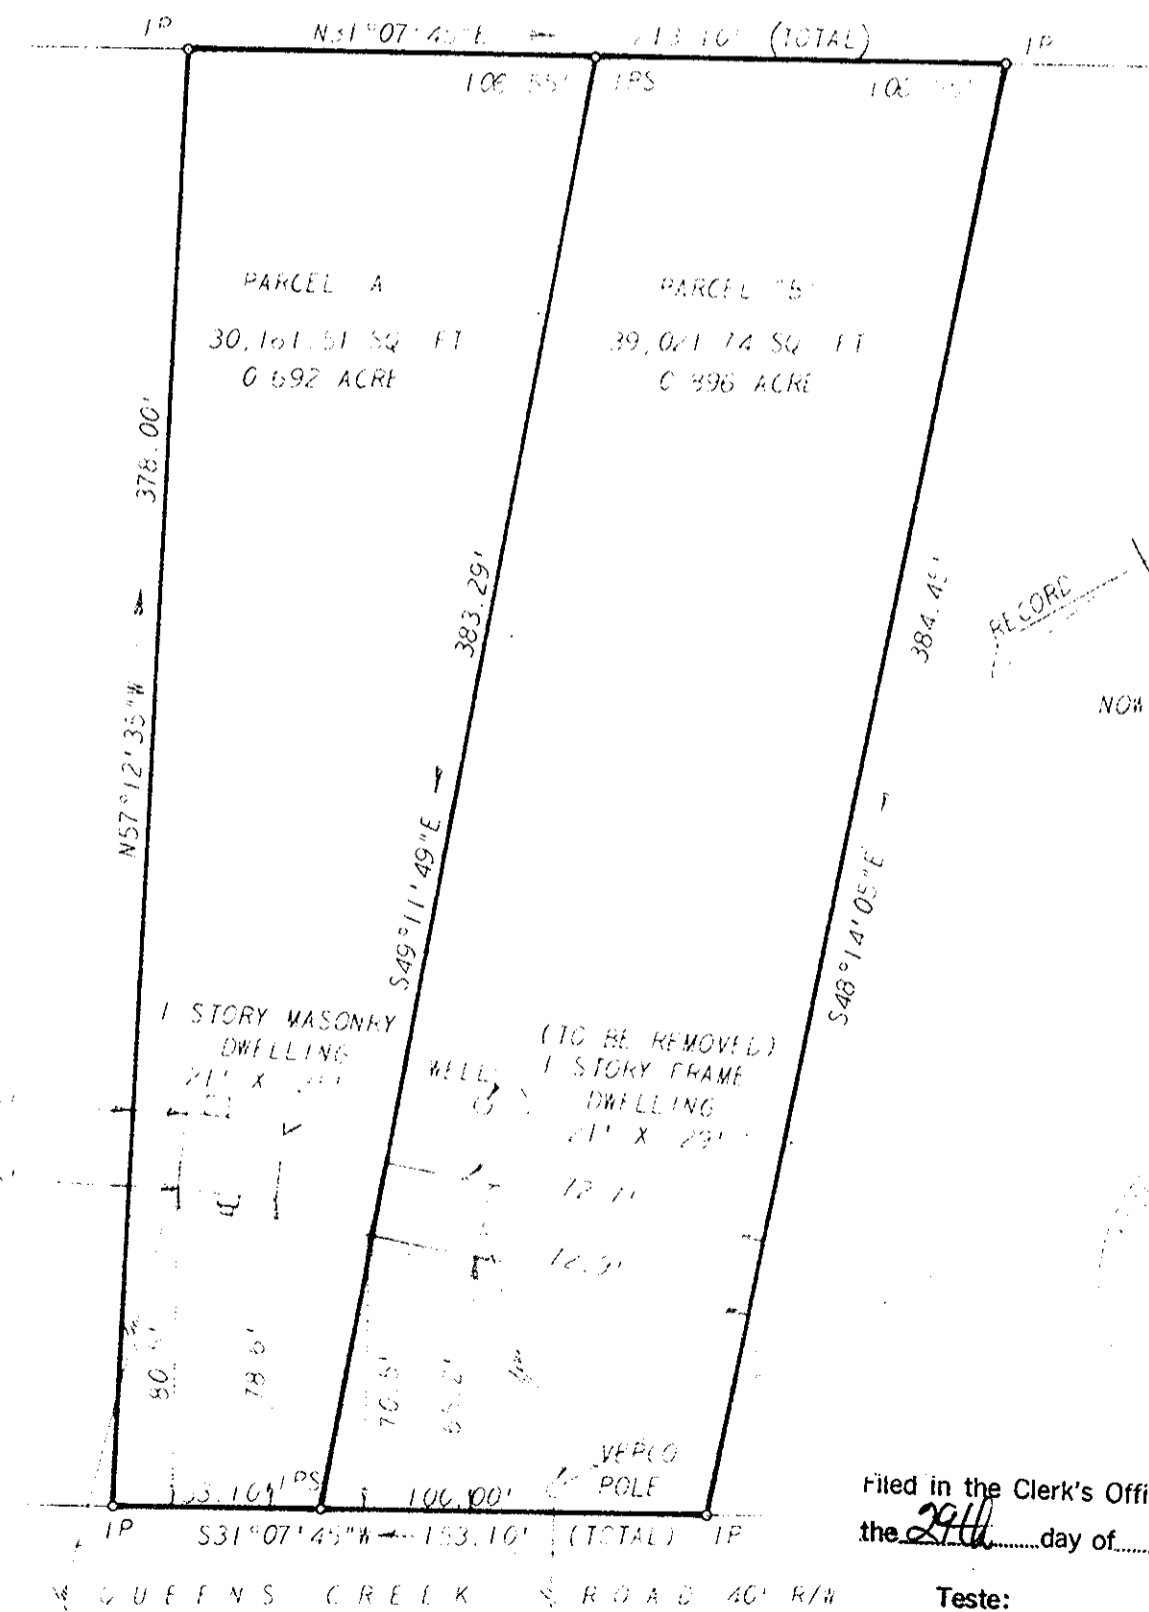

Filed in the Clerk's Office, Circuit Court, York Co., Va. the 29th day of Oct 19 74

Teste:

MELVILLE I. BRYANT, Clerk

*[Signature]*

D. C.

L. V. WOODSON & ASSOCIATES, INC. ENGINEERS, SURVEYORS & PLANNERS, P. O. BOX 633 WILLIAMSBURG, VIRGINIA 23185

LEGEND ○ = IP = IRON PIN, □ = MON = MONUMENT, — = PROPERTY LINE, - - - = CENTERLINE, - - - - = EASEMENT LINE

A SUBDIVISION OF 1.588 ACRES, STANDING IN THE NAME OF BEULAH PIERCE, LYING IN BRUTON DISTRICT, YORK COUNTY, VIRGINIA

SCALE: 1"=50' REF: DB62/124 CLOSURE J. O. 1171-1 DATE SEPTEMBER 20, 1974 AREAL: 588 AC