


**APPROVED**  
 YORK COUNTY BOARD OF SUPERVISORS  
 BY *William Plumer*  
 PLAT APPROVING AGENT.  
 DATE 12-27-74

VARIATIONS APPROVED  
 DATE

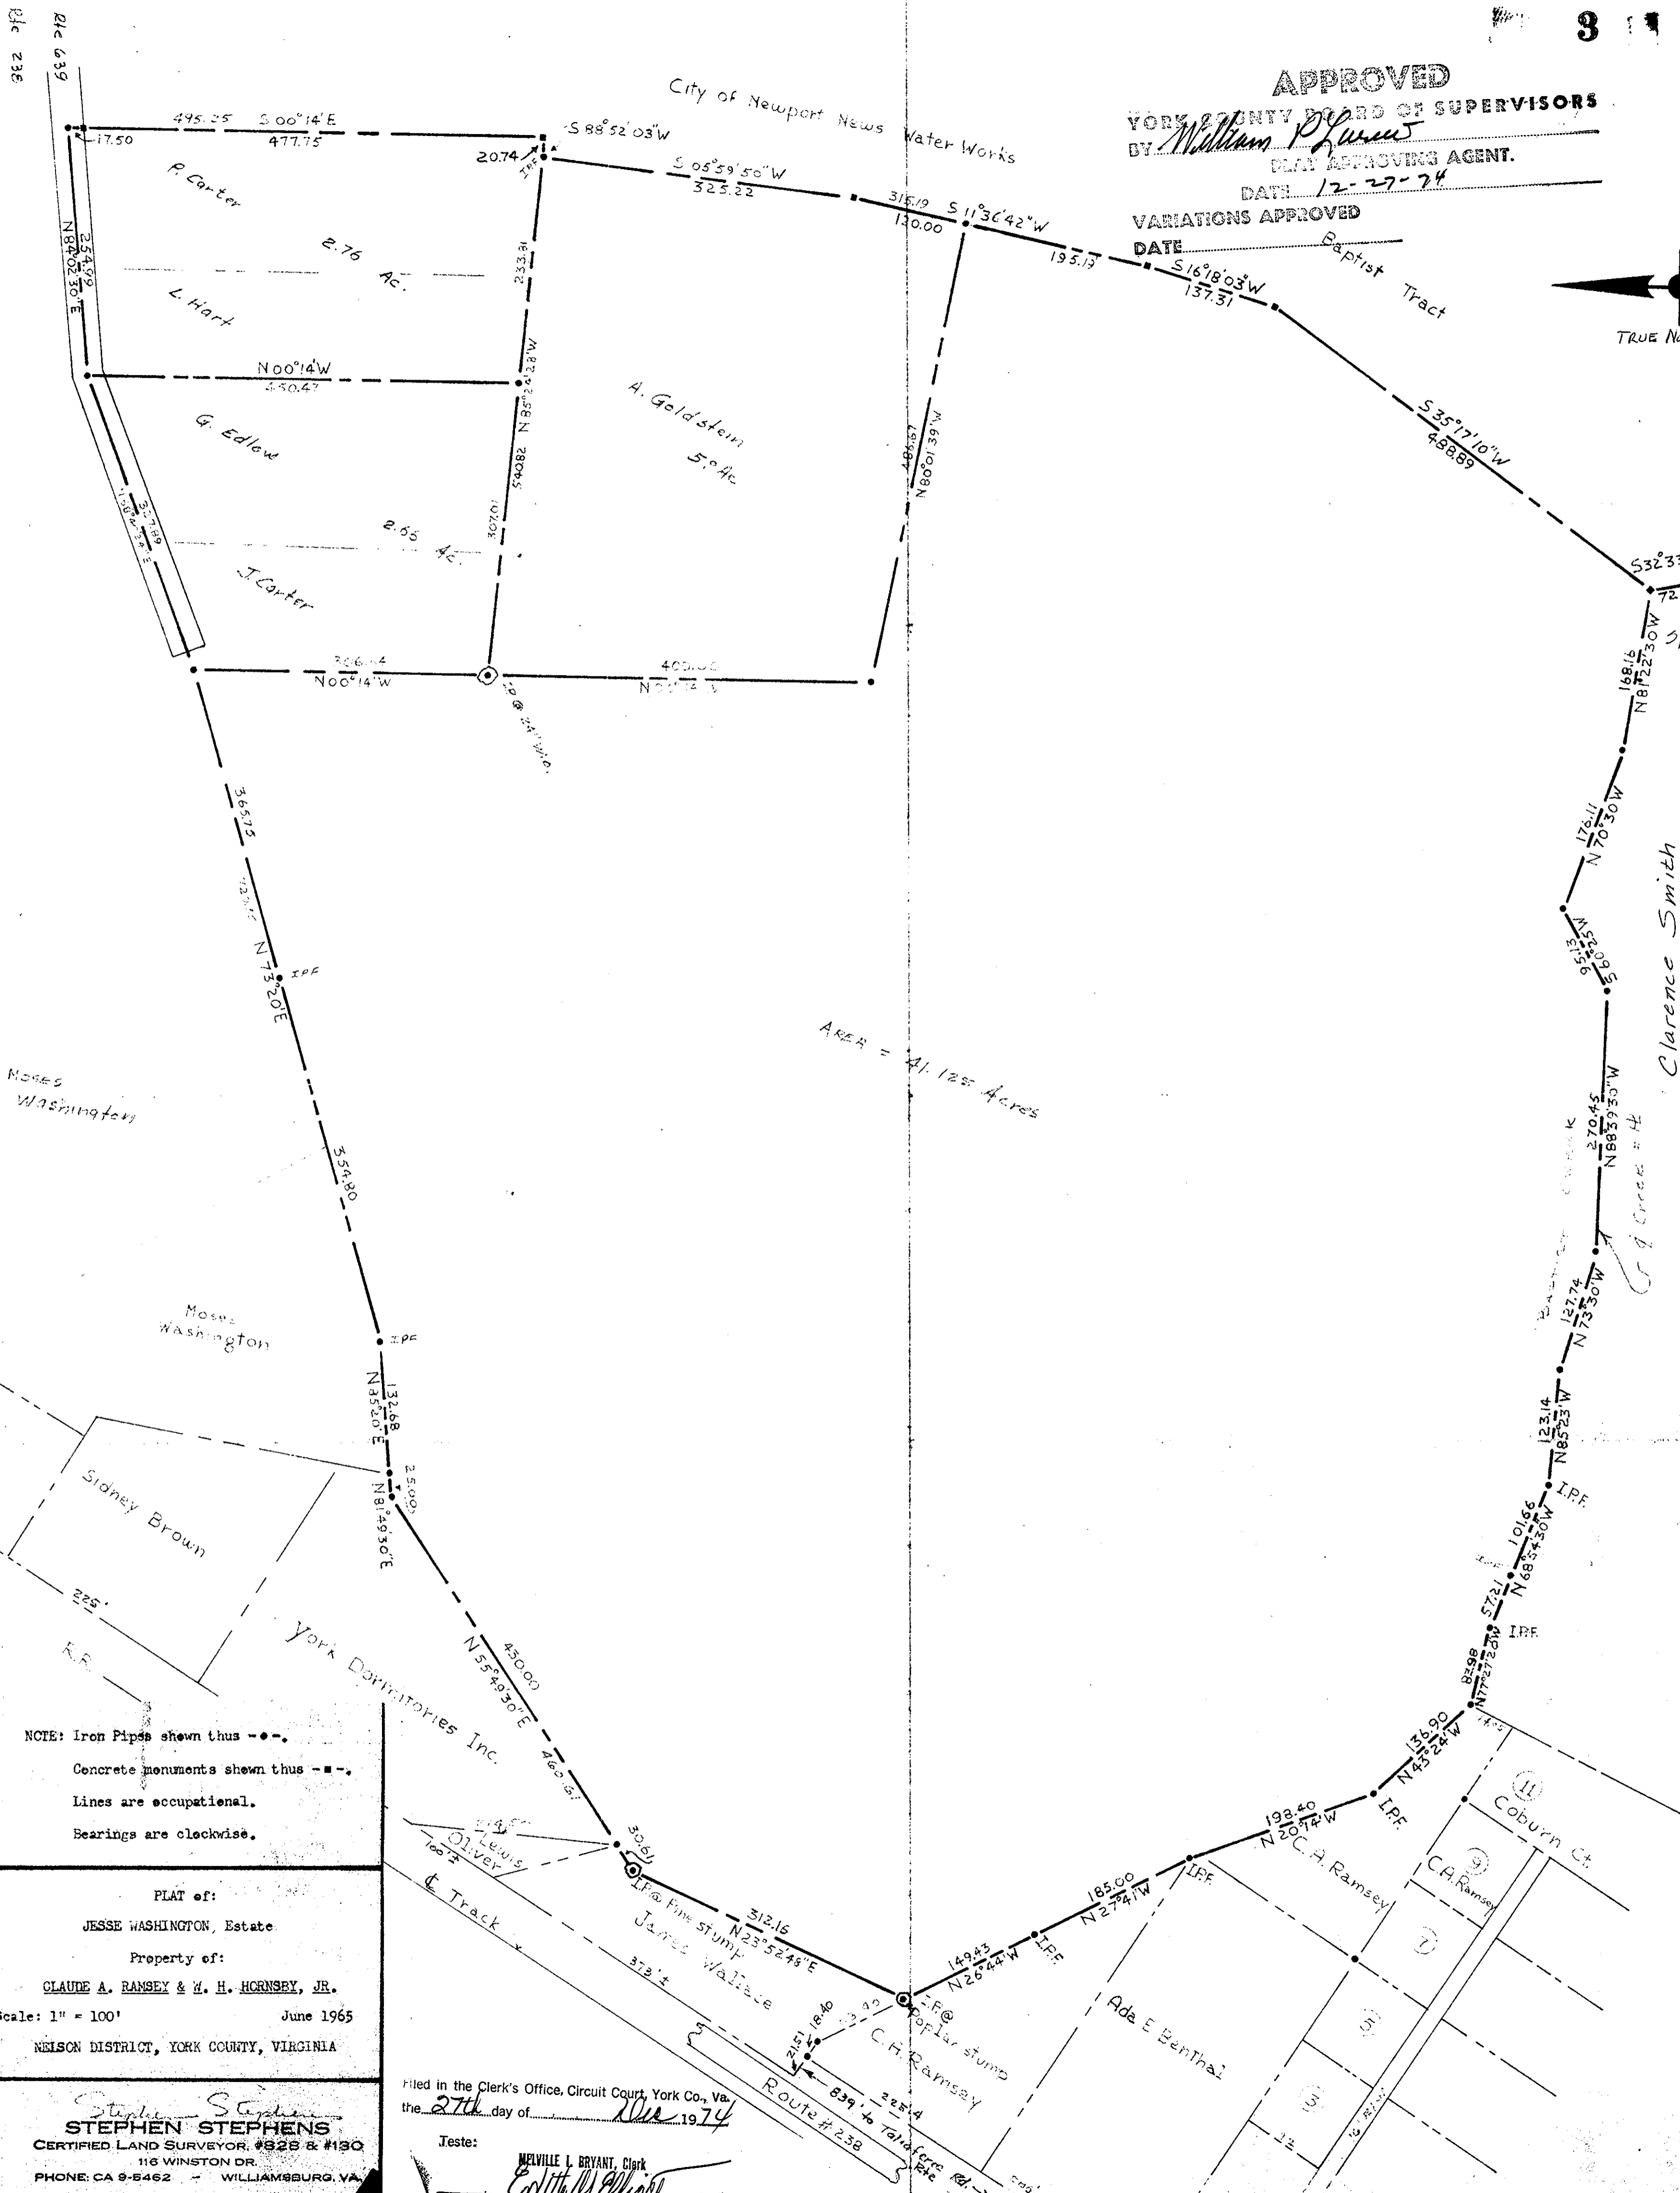

AREA = 41.125 Acres

Clarence Smith

NOTE: Iron Pipes shown thus ---  
 Concrete monuments shown thus ---  
 Lines are occupational.  
 Bearings are clockwise.

PLAT of:  
 JESSE WASHINGTON, Estate.  
 Property of:  
 CLAUDE A. RAMSEY & W. H. HORNSEY, JR.  
 Scale: 1" = 100' June 1965  
 NELSON DISTRICT, YORK COUNTY, VIRGINIA

*Stephen Stephens*  
**STEPHEN STEPHENS**  
 CERTIFIED LAND SURVEYOR, #828 & #130  
 116 WINSTON DR.  
 PHONE: CA 9-5462 - WILLIAMSBURG, VA.

Filed in the Clerk's Office, Circuit Court, York Co., Va.  
 the 27th day of Dec 1974

Teste:  
 MELVILLE L. BRYANT, Clerk  
*Melville L. Bryant* D.C.