


(8)

(7)

(6)



R.R. SPIKE SET IN PAVEMENT

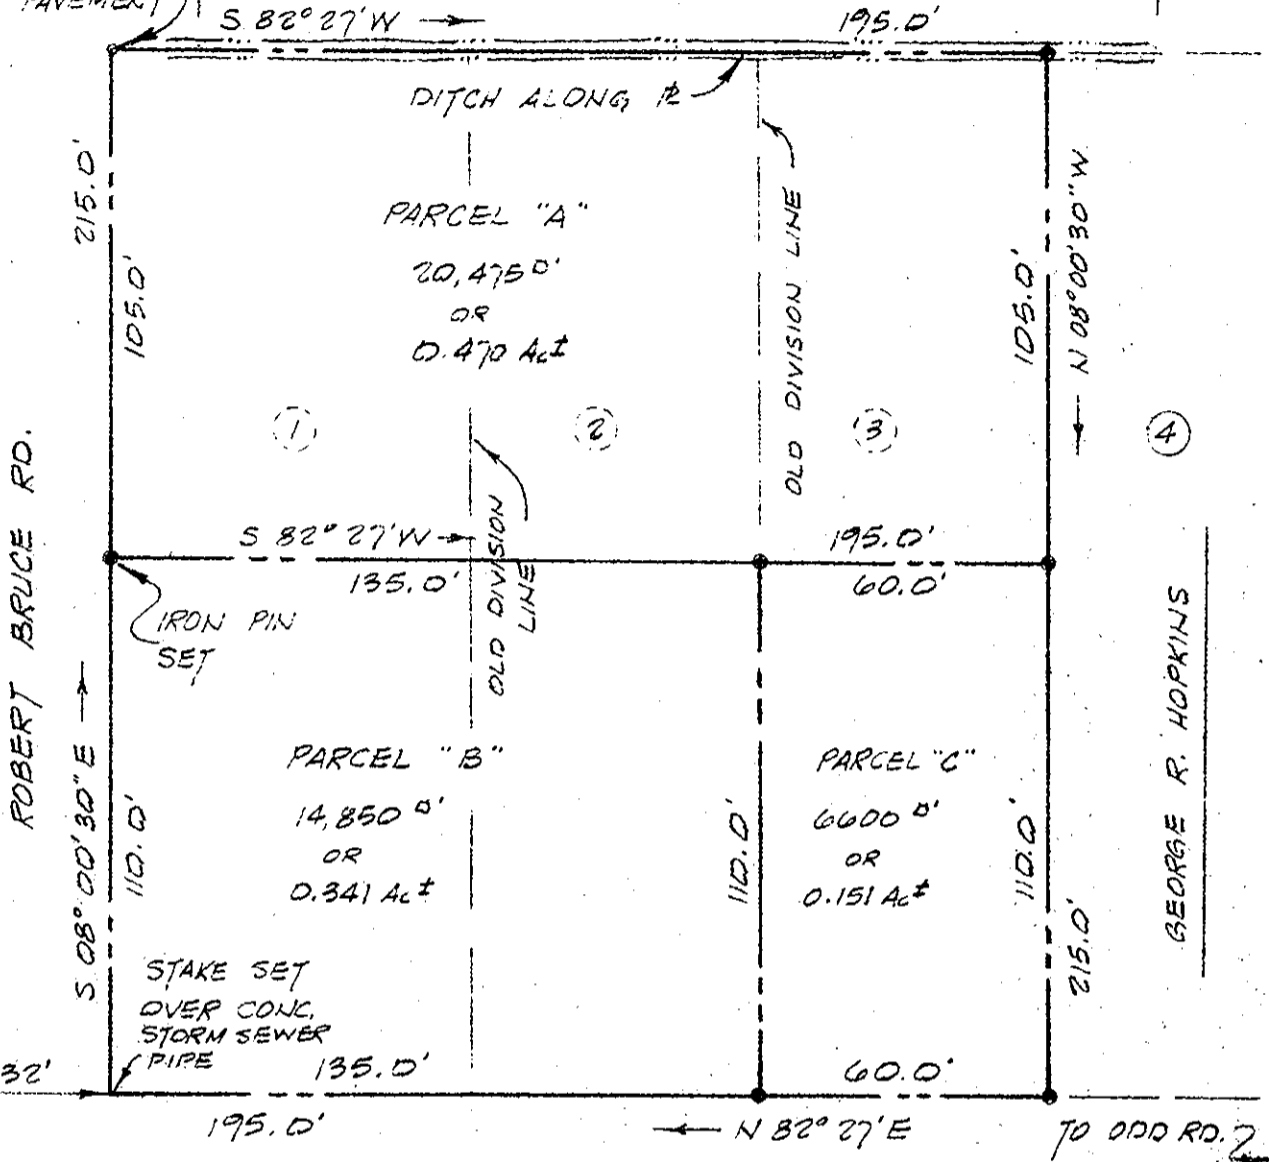

ROBERT BRUCE RD.

GEORGE R. HOPKINS

LITTLE FLORIDA RD. RTE. 600 (50'R/W)

Filed in the Clerk's Office, Circuit Court, York Co., Va. the 24<sup>th</sup> day of February 1975

Teste:

MELVILLE I. BRYANT, Clerk

Betty Hausel

D. C.

DENOTES PIPE SET

- REFERENCES: P.B.G., PG. 50; D.B. 256, PG. 169; D.B. 256, PG. 171



PLAT SHOWING THE PROPERTY OF BEN G. TOPPING BEING LOCATED ON LITTLE FLORIDA RD. & ROBERT BRUCE RD. TOWN OF POQUOSON YORK COUNTY VIRGINIA. JOHNSON AND RUTH, Ltd. CIVIL ENGINEERING AND LAND SURVEYING GLOUCESTER COUNTY, VIRGINIA. Drawn By: J.W.C. Job No: PL-T-5. Checked By: R.W.J. Scale: 1"=40'. Date: January 25, 1974