



NOTE: THE PROPERTY LINE FROM
A TO C IS SHOWN AND MARKED
ON THE GROUND AS AGREED
UPON BY WM. M. ROLLINS &
REGINALD FORREST.

W. M. Rollins Jr
Reginald Forrest

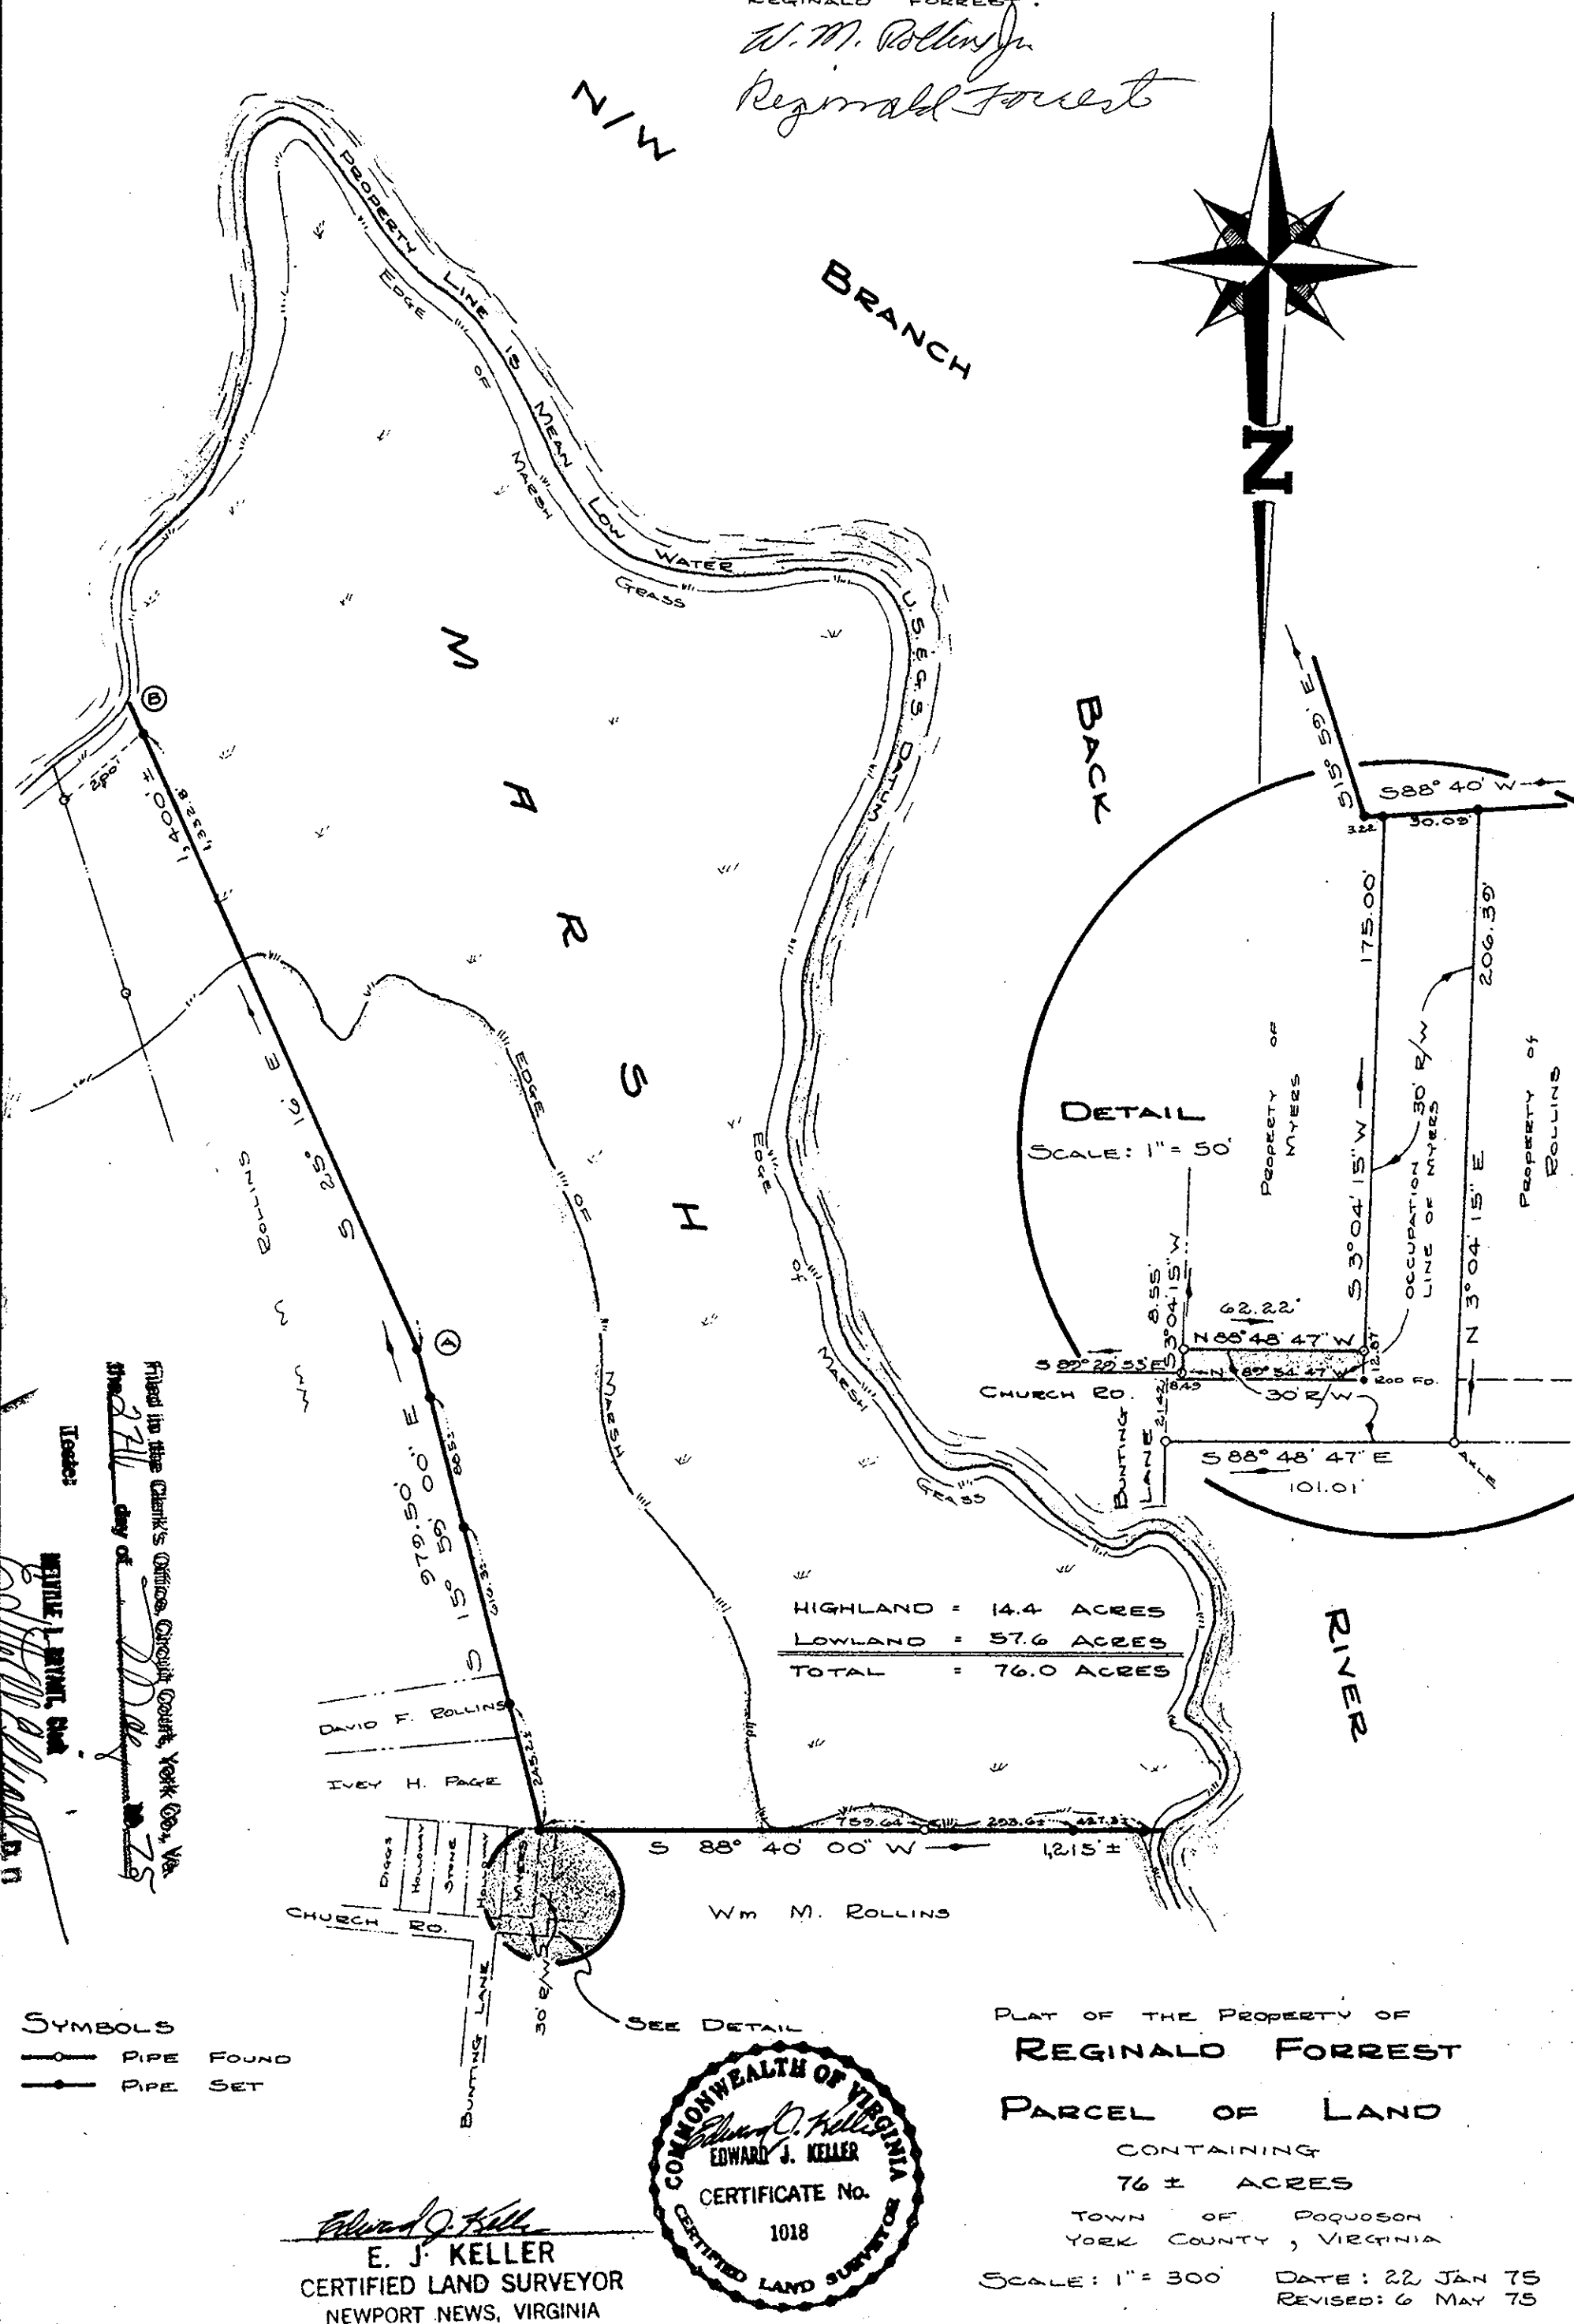

HIGHLAND = 14.4 ACRES
 LOWLAND = 57.6 ACRES
 TOTAL = 76.0 ACRES

DETAIL
 SCALE: 1" = 50'

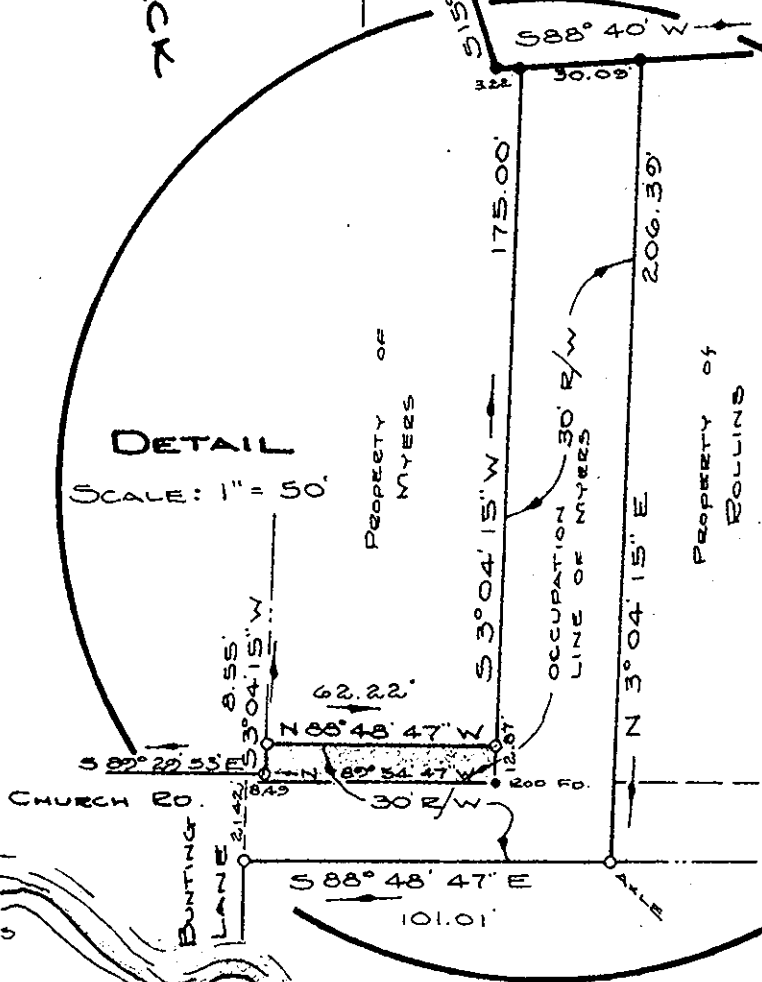

Filed in the Clerk's Office, Circuit Court, York Co., Va.
 this 27th day of May 1975

DAVID F. ROLLINS
 IVEY H. PAGE



PLAT OF THE PROPERTY OF
REGINALD FORREST
 PARCEL OF LAND
 CONTAINING
 76 ± ACRES
 TOWN OF POQUOSON
 YORK COUNTY, VIRGINIA

Edward J. Keller
E. J. KELLER
 CERTIFIED LAND SURVEYOR
 NEWPORT NEWS, VIRGINIA

SCALE: 1" = 300' DATE: 22 JAN 75
 REVISED: 6 MAY 75