


RECORD MERIDIAN

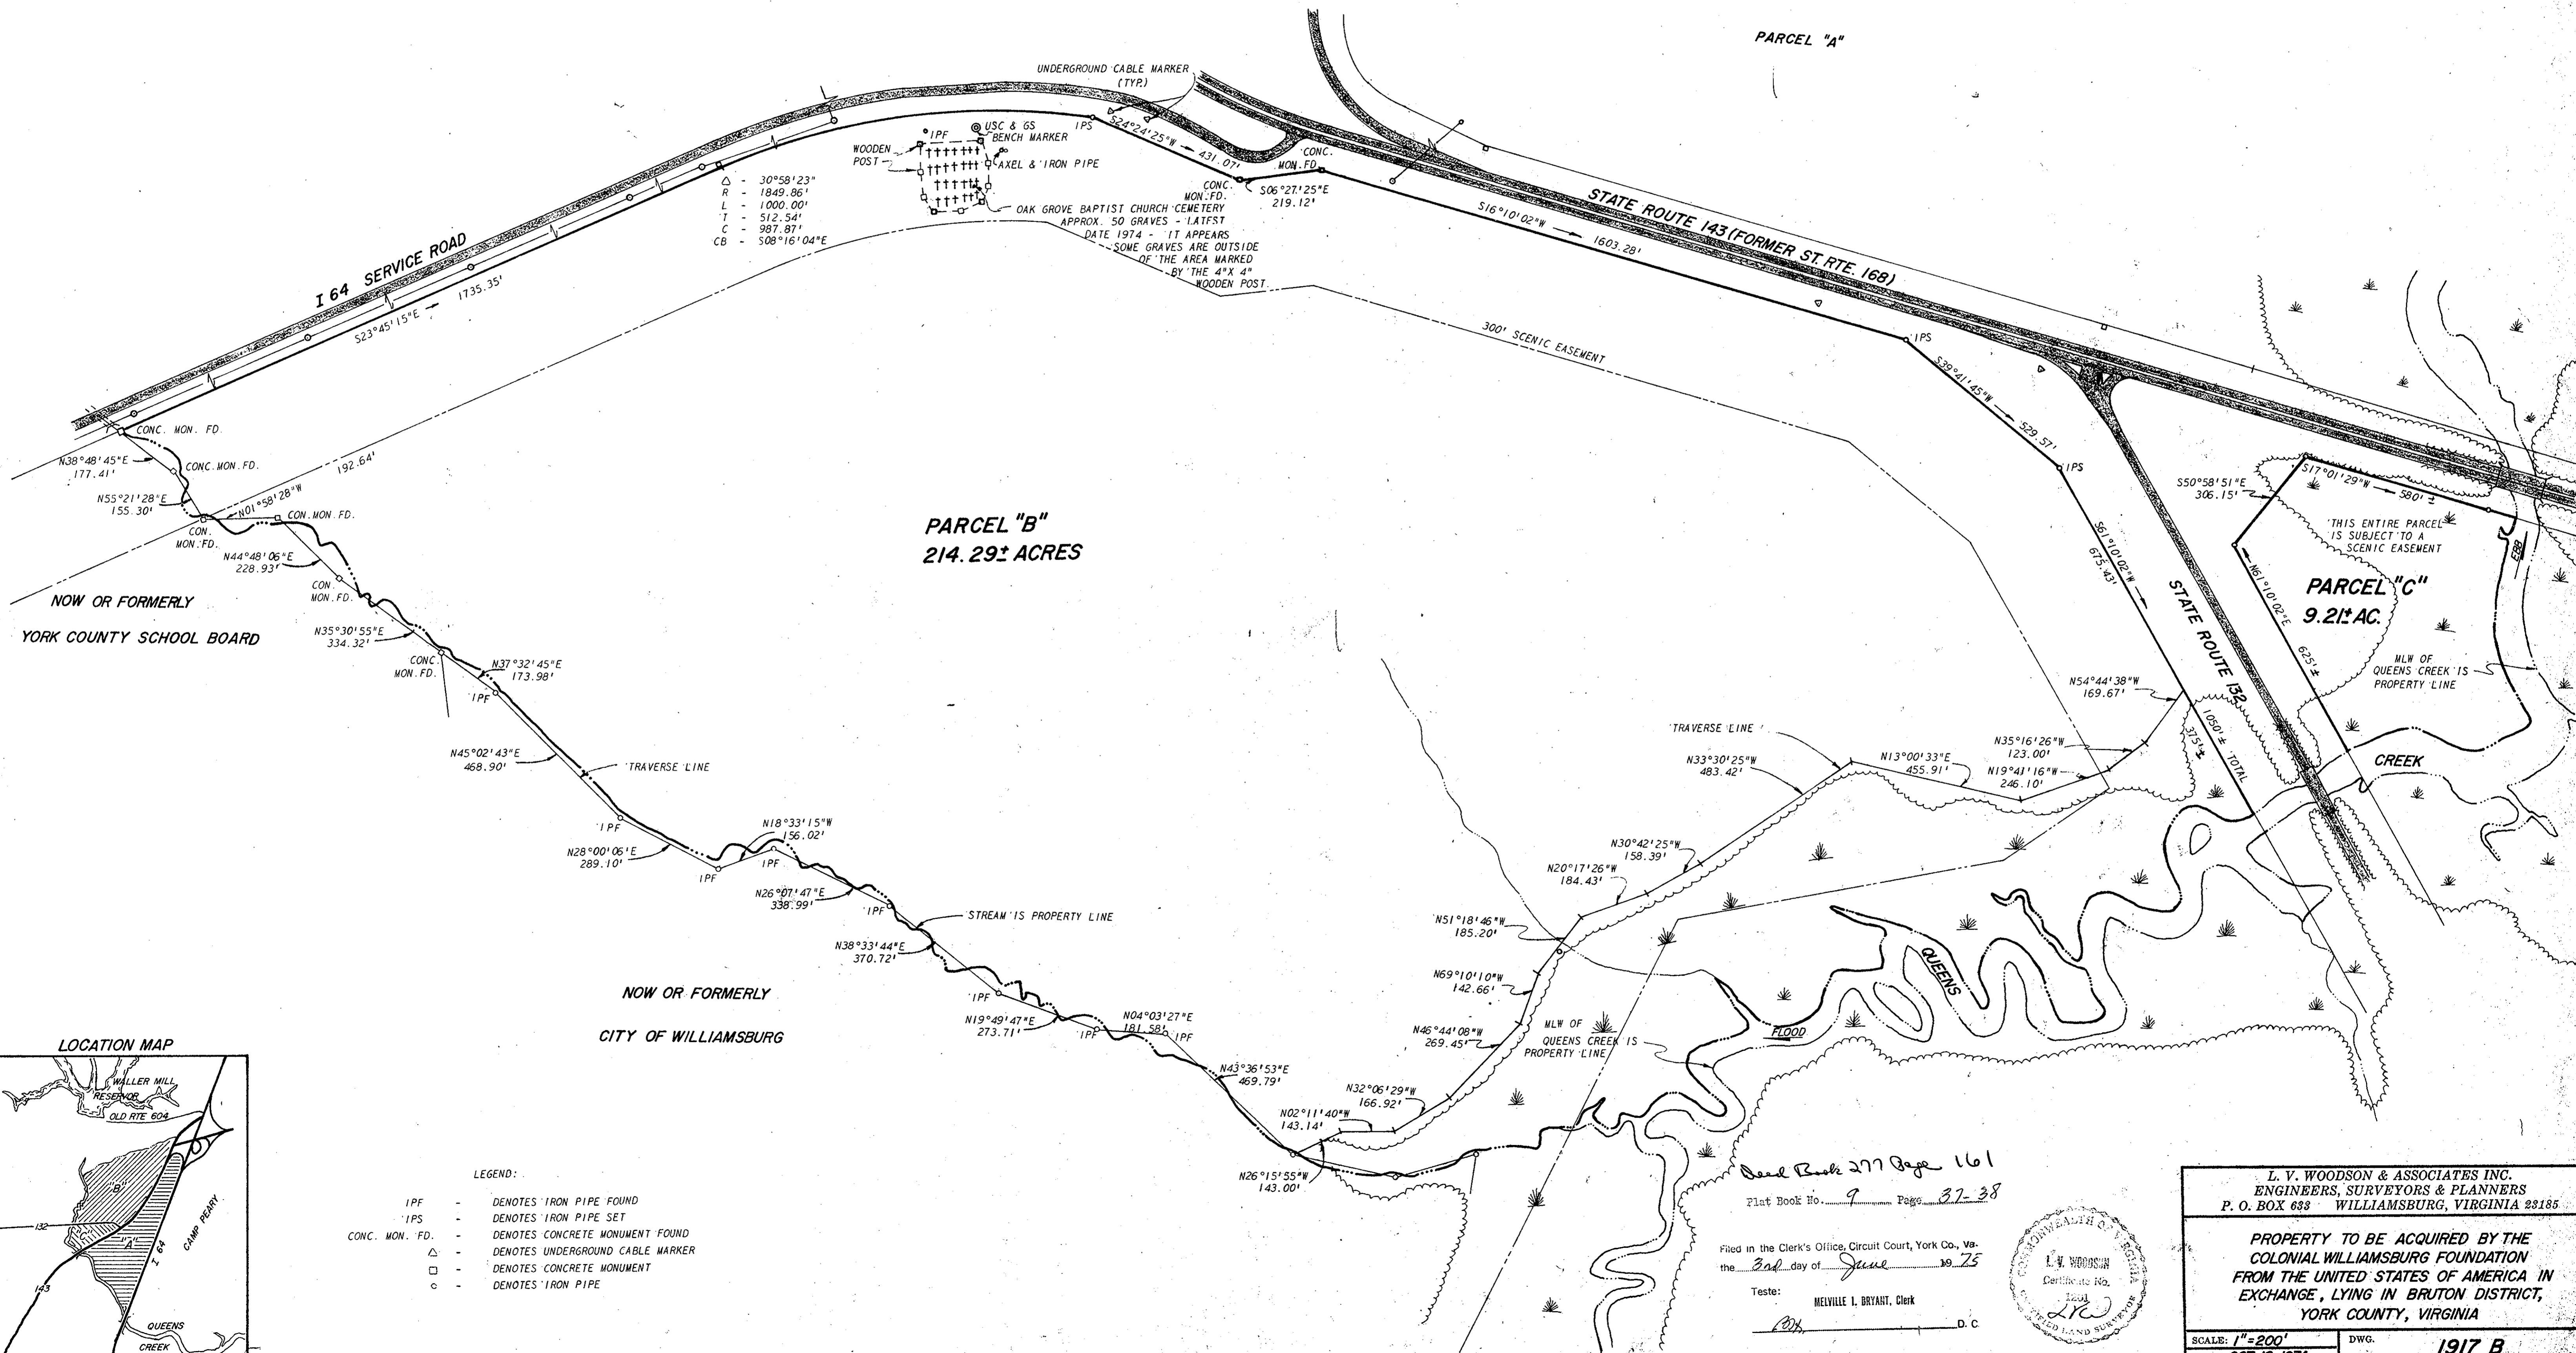


Δ - 30°58'23"
 R - 1849.86'
 L - 1000.00'
 T - 512.54'
 C - 987.97'
 CB - 508°16'04"E

PARCEL "B"
 214.29± ACRES

PARCEL "C"
 9.21± AC.

NOW OR FORMERLY
 YORK COUNTY SCHOOL BOARD

NOW OR FORMERLY
 CITY OF WILLIAMSBURG

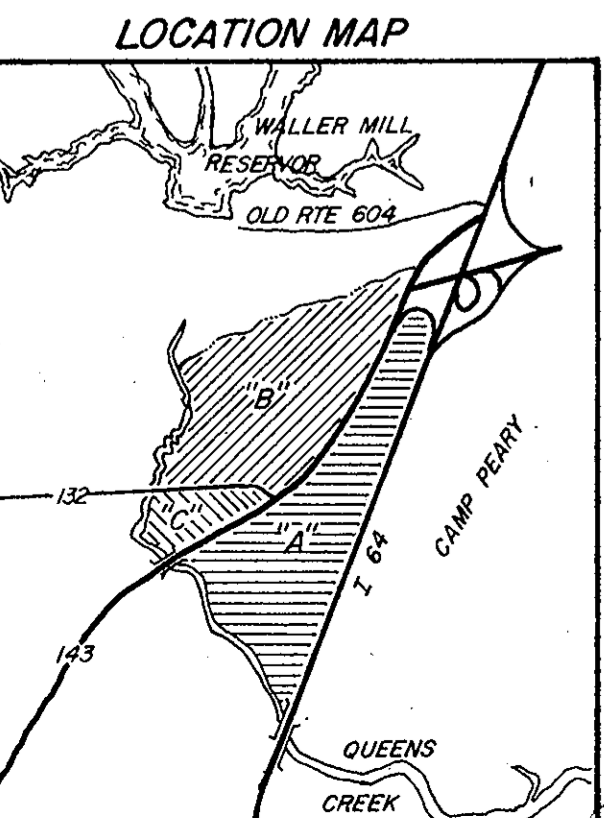

- LEGEND:
- IPF - DENOTES IRON PIPE FOUND
 - IPS - DENOTES IRON PIPE SET
 - CONC. MON. FD. - DENOTES CONCRETE MONUMENT FOUND
 - △ - DENOTES UNDERGROUND CABLE MARKER
 - - DENOTES CONCRETE MONUMENT
 - - DENOTES IRON PIPE

Deed Book 277 Page 161
 Plat Book No. 9 Page 37-38

Filed in the Clerk's Office, Circuit Court, York Co., Va.
 the 3rd day of June 1975

Teste:
 MELVILLE I. BRYANT, Clerk



L. V. WOODSON & ASSOCIATES INC.
 ENGINEERS, SURVEYORS & PLANNERS
 P. O. BOX 633 WILLIAMSBURG, VIRGINIA 23185

PROPERTY TO BE ACQUIRED BY THE
 COLONIAL WILLIAMSBURG FOUNDATION
 FROM THE UNITED STATES OF AMERICA IN
 EXCHANGE, LYING IN BRUTON DISTRICT,
 YORK COUNTY, VIRGINIA

SCALE: 1"=200'
 DATE: OCT. 10, 1974
 DWG. 1917 B