

STEVE ANDREWS
(NOW OR FORMERLY)

JOSEPH P. LORING

APPROVED

YORK COUNTY BOARD OF SUPERVISORS

BY *William P. Lanning*


PLAT APPROVING AGENT.

DATE 10-16-75

VARIATIONS APPROVED

DATE _____

FORMERLY
FLOYD BOZARTH

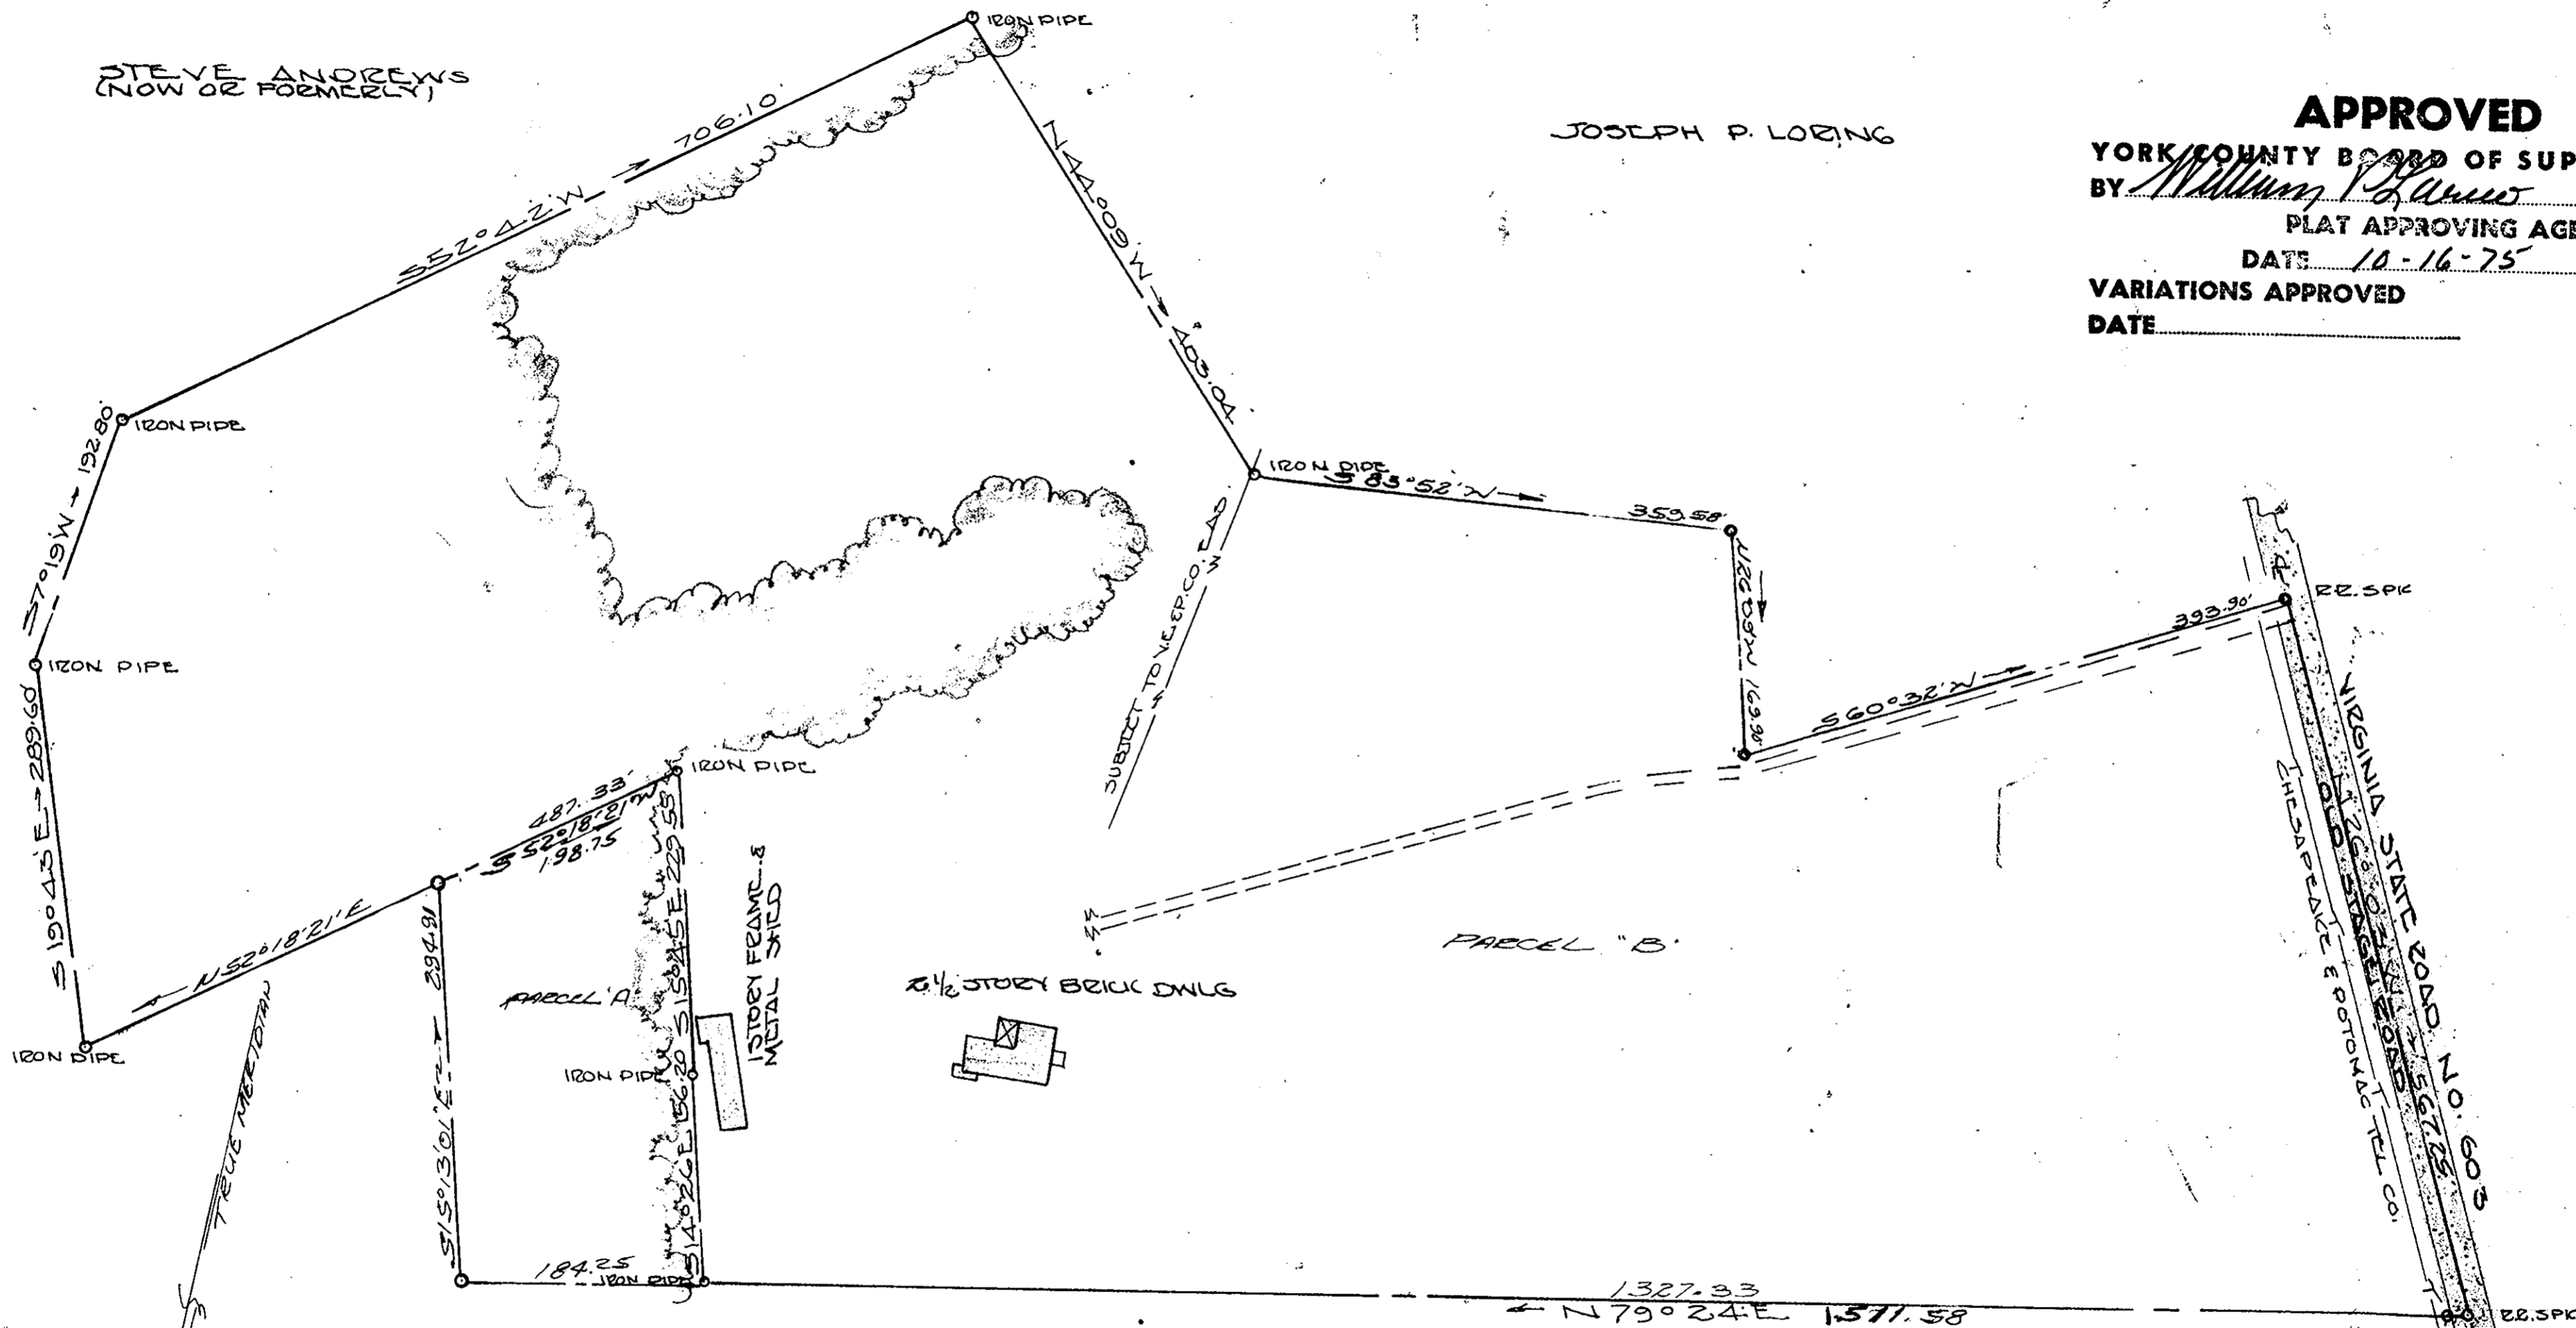

FORMERLY
FLOYD BOZARTH

Plat Book No. 9 Page 51

Filed in the Clerk's Office, Circuit Court, York Co., Va.
the 16th day of October 1975

Teste:
MELVILLE J. BRYANT, Clerk
Petty Hausel D.C.

AREA	
PARCEL "A"	1.1111
PARCEL "B"	23.551 AC
TOTAL	25.000 AC

BELTON DIST. YORK COUNTY VIRGINIA.
PLAT SHOWING BOUNDARY SURVEY OF
A PARCEL OF LAND FOR CONVEYANCE
BY DAVID L. & SHIRLEY M. HENDERSON
TO ROBERT RIST ET UX
OCTOBER 6, 1975
IRON PIPE MARKERS SHOWN
SCALE 1" = 100'



VINCENT D. McMANUS SR & ASSOC
WILLIAMSBURG, VIRGINIA
LAND SURVEYING