


VICINITY MAP Scale: 1"=2000'

- INDICATES IRON PIPE
- INDICATES CON. MON.
- INDICATES IRON PIPE OR IRON ROD

REFERENCES: D.B. 150, PG. 193  
 D.B. 153, PG. 149  
 D.B. 191, PG. 434  
 D.B. 197, PG. 339  
 D.B. 221, PG. 270  
 D.B. 273, PG. 590


AREA DEVELOPED IN LOTS ... 13.33 ac ±  
 AREA DEDICATED FOR ROADS ... 1.87 ac ±  
 TOTAL DEVELOPED AREA ... 15.20 ac ±

INDICATES EASEMENT DEDICATED TO YORK COUNTY, VIRGINIA FOR DRAINAGE AND UTILITIES.

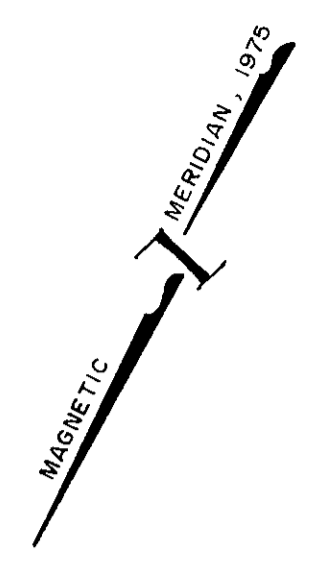

CURVE DATA TABLE						
NO.	RADIUS	DELTA	TANGENT	ARC	CHORD	CHORD BRG.
A	2483.97'	01°13'02"	26.39'	52.77'	52.77'	S 28°59'E
B	15.00'	87°57'00"	14.47'	23.02'	20.83'	S 72°20'59"E
C	15.00'	92°03'00"	15.55'	24.10'	21.59'	S 17°39'01"W
D	65.00'	90°00'00"	65.00'	102.10'	91.92'	N 18°40'31"E
E	15.00'	90°00'00"	15.00'	23.56'	21.21'	S 18°40'31"W

GEORGE P. EDLOW, JR.  
 D.B. 246, PG. 262

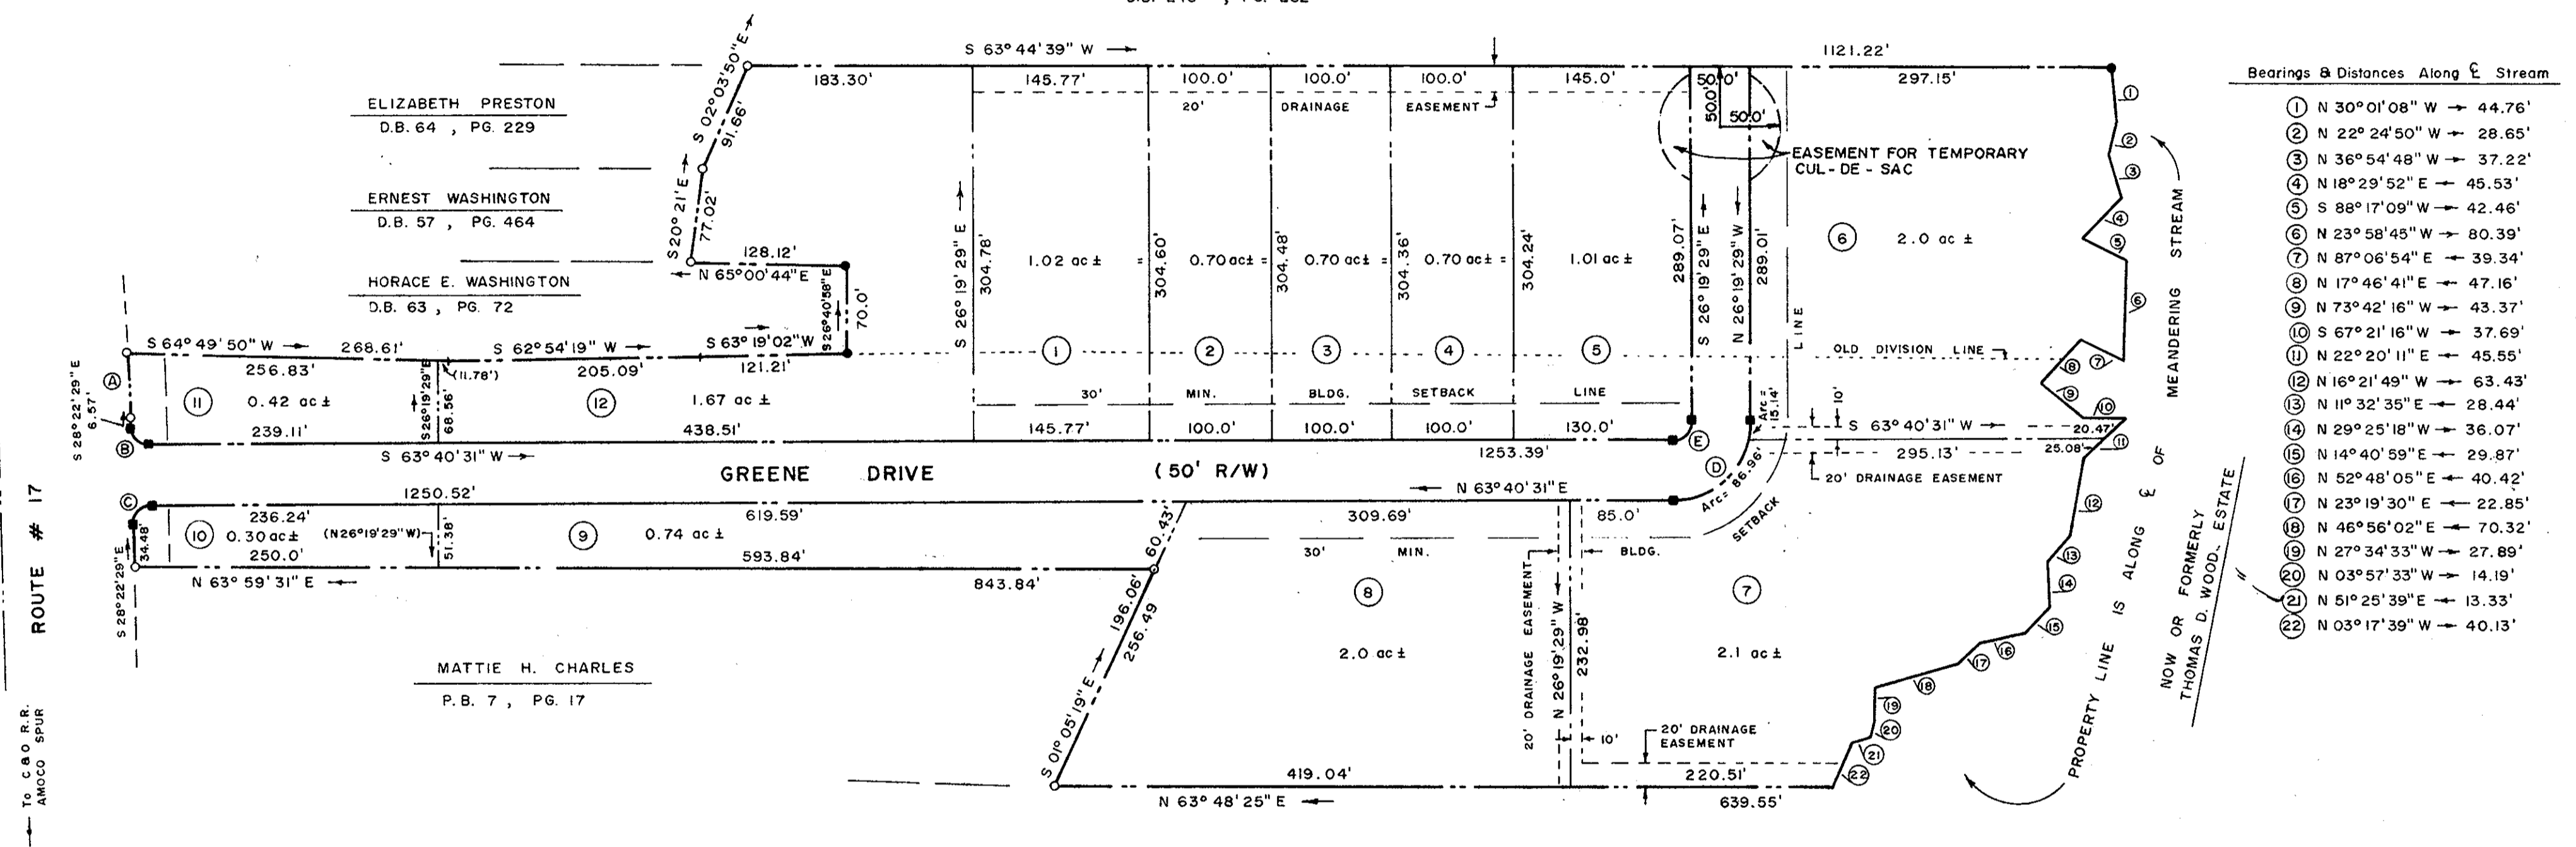

LOT 1  
 LELIA SHOALS  
 D.B. 83, PG. 268  
 P.B. 5, PG. 110

OWNER'S CERTIFICATE:  
 THIS IS TO CERTIFY THAT THE LAND EMBRACED IN THIS SUBDIVISION IS IN THE NAME OF W.P. GREENE AS ACQUIRED FROM:  
 WILLIAM WESLEY MILLS, JR. et als BY DEED DATED JULY 22, 1966 AND RECORDED IN COUNTY OF YORK, VIRGINIA IN DEED BOOK 197, PAGE 339.  
 DANNY M. EDGERTON et ux BY DEED DATED JANUARY 16, 1975 AND RECORDED IN COUNTY OF YORK, VIRGINIA IN DEED BOOK 273, PAGE 590.  
 THE ABOVE AND FOREGOING SUBDIVISION AS APPEARS ON THIS PLAT IS WITH THE FREE CONSENT AND IN ACCORDANCE WITH THE DESIRES OF THE UNDERSIGNED OWNERS AND PROPRIETORS:  
 W.P. Greene 7/9/76  
 Estate of W.P. Greene, Sr. (date)  
 W. P. Robinson 7/10/76  
 Executor (date)

STATE OF VIRGINIA  
 COUNTY/CITY OF Newport News TO WIT:  
 I, Jesse I Lanchant, Jr. A NOTARY PUBLIC IN AND FOR THE COUNTY/CITY AND STATE AFORESAID DO HEREBY CERTIFY THAT THE OWNERS WHOSE NAMES ARE SIGNED TO THE OWNERS CERTIFICATE HAVE ACKNOWLEDGED THE SAME BEFORE ME IN MY COUNTY/CITY AND STATE AFORESAID.  
 GIVEN UNTO MY HAND THIS 9th DAY OF July 1976.  
 MY COMMISSION EXPIRES June 13, 1978  
Jesse I Lanchant, Jr.  
 NOTARY PUBLIC

STATE OF VIRGINIA  
 COUNTY OF YORK, TO WIT:  
 IN THE CLERK'S OFFICE OF THE CIRCUIT COURT FOR THE COUNTY OF YORK THIS 14th DAY OF September, 1976.  
 THIS MAP WAS PRESENTED AND ADMITTED TO RECORD AS THE LAW DIRECTS IN PLAT BOOK 99, PAGE 99.  
Edith E. Edlow  
 CLERK  
 BY: \_\_\_\_\_  
 DEPUTY CLERK

SURVEYOR'S CERTIFICATE:  
 TO THE BEST OF MY KNOWLEDGE AND BELIEF ALL THE REQUIREMENTS SET FORTH FOR APPROVING PLATS IN YORK COUNTY HAVE BEEN COMPLIED WITH, AND THIS PLAT IS CORRECT.  
Andrew Becouvarakis Sept 6, 1976  
 ANDREW BECOUVARAKIS, C.L.S. DATE



APPROVED  
 YORK COUNTY BOARD OF SUPERVISORS  
 BY: R. E. ...  
 PLAT APPROVING AGENT  
 DATE: Sept. 14, 1976  
 VARIATIONS APPROVED  
 DATE: NONE

PLAT OF  
 W.P. GREENE INDUSTRIAL PARK  
 LOCATED ON ROUTE 17  
 GRAFTON MAGISTERIAL DISTRICT  
 YORK COUNTY, VIRGINIA

ANDREW BECOUVARAKIS  
 LAND SURVEYOR  
 HAMPTON, VIRGINIA

Scale: 1"=100' Date: October 13, 1975