


Plat Book No. 9 Page 135

Filed in the Clerk's Office, Circuit Court, York Co., Va.  
the 8th day of March 1927

Teste:  
Edith M. Elliott, Clerk  
*Edith M. Elliott* D. C.

HUNT

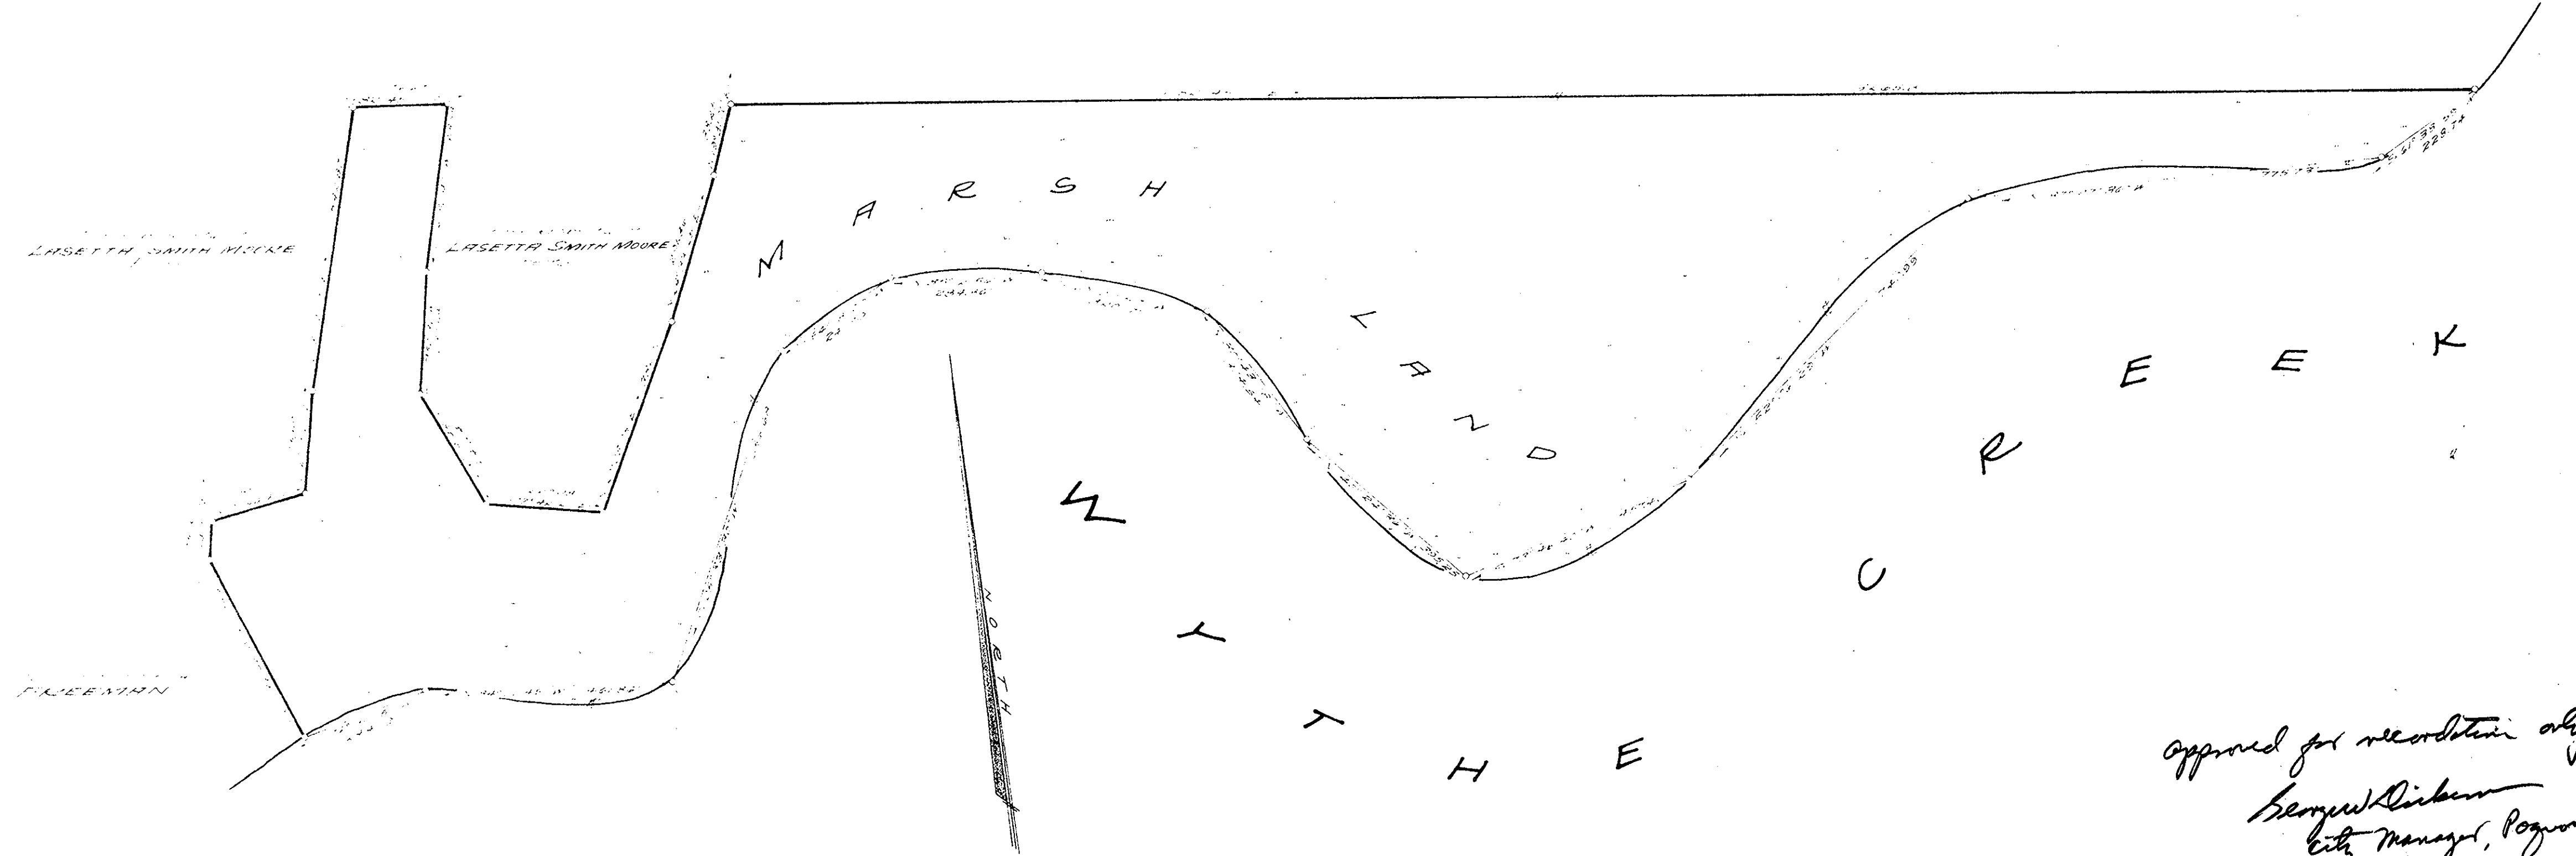

Approved for recordation only.  
*George W. Dickson*  
 City Manager, Roanoke  
 Aug 26, 1926

PLAT OF PART OF THE PROPERTY  
 OF THE LEGAL HEIRS  
 OF  
**LASETTA SMITH MOORE**  
 CONTAINING 44.5± ACRES  
 TOWN OF ROQUOSON, VA.  
 Scale: 1"=200' Date: JAN. 13, 1926.  
*Carl L. Reynolds*  
 Reynolds & Miller  
 Certified Land Surveyors  
 NEWPORT NEWS, VA.