

Vicinity Map Scale: 1" = 2000'

OWNER'S CERTIFICATE:

THIS IS TO CERTIFY THAT THE LAND EMBRACED IN THIS SUBDIVISION IS IN THE NAME OF **DANDY LOOP, INC.** BY DEED DATED **JUNE 2, 1976**, AND OF RECORD IN THE CIRCUIT COURT OF YORK COUNTY, VIRGINIA IN DEED BOOK **288**, PAGE **120**.

THE ABOVE AND FOREGOING SUBDIVISION AS APPEARS ON THIS PLAT, IS WITH THE FREE CONSENT AND IN ACCORDANCE WITH THE DESIRES OF THE UNDERSIGNED OWNERS AND PROPRIETORS: **DANDY LOOP, INC.**

By **A. M. Shields** PRESIDENT  
 ATTEST: **Sam A. Williams** SECRETARY

STATE OF VIRGINIA  
 COUNTY/CITY OF **HAMPTON**, TO WIT:

I, **KATHY D. DARNELL** A NOTARY PUBLIC IN AND FOR THE COUNTY/CITY AND STATE AFORESAID, DO HEREBY CERTIFY THAT THE ABOVE OWNERS WHOSE NAMES ARE SIGNED TO THE ABOVE CERTIFICATE HAVE ACKNOWLEDGED THE SAME BEFORE ME IN MY COUNTY/CITY AND STATE AFORESAID.

GIVEN UNTO MY HAND THIS **13TH** DAY OF **JAN.**, 1977.  
 MY COMMISSION EXPIRES **AUGUST 29, 1978**

**Kathy D. Darnell**  
 NOTARY PUBLIC  
 I WAS COMMISSIONED **KATHY D. RICHARDSON**

STATE OF VIRGINIA  
 COUNTY OF YORK, TO WIT:

IN THE CLERKS OFFICE OF THE CIRCUIT COURT FOR THE COUNTY OF YORK THIS **27th** DAY OF **May**, 1977.

THIS MAP WAS PRESENTED AND ADMITTED TO RECORD AS THE LAW DIRECTS, IN PLAT BOOK **9**, PAGE **146**.


TESTE: **Edith M. Elliott**  
 CLERK

BY: **Betty Hansell**  
 DEPUTY CLERK

SURVEYOR'S CERTIFICATE:

TO THE BEST OF MY KNOWLEDGE AND BELIEF, ALL THE REQUIREMENTS SET FORTH FOR APPROVING PLATS IN YORK COUNTY HAVE BEEN COMPLIED WITH, AND THIS PLAT IS CORRECT.

**Andrew Becouvarakis** Jan 13, 1977  
 ANDREW BECOUVARAKIS, C.L.S. DATE

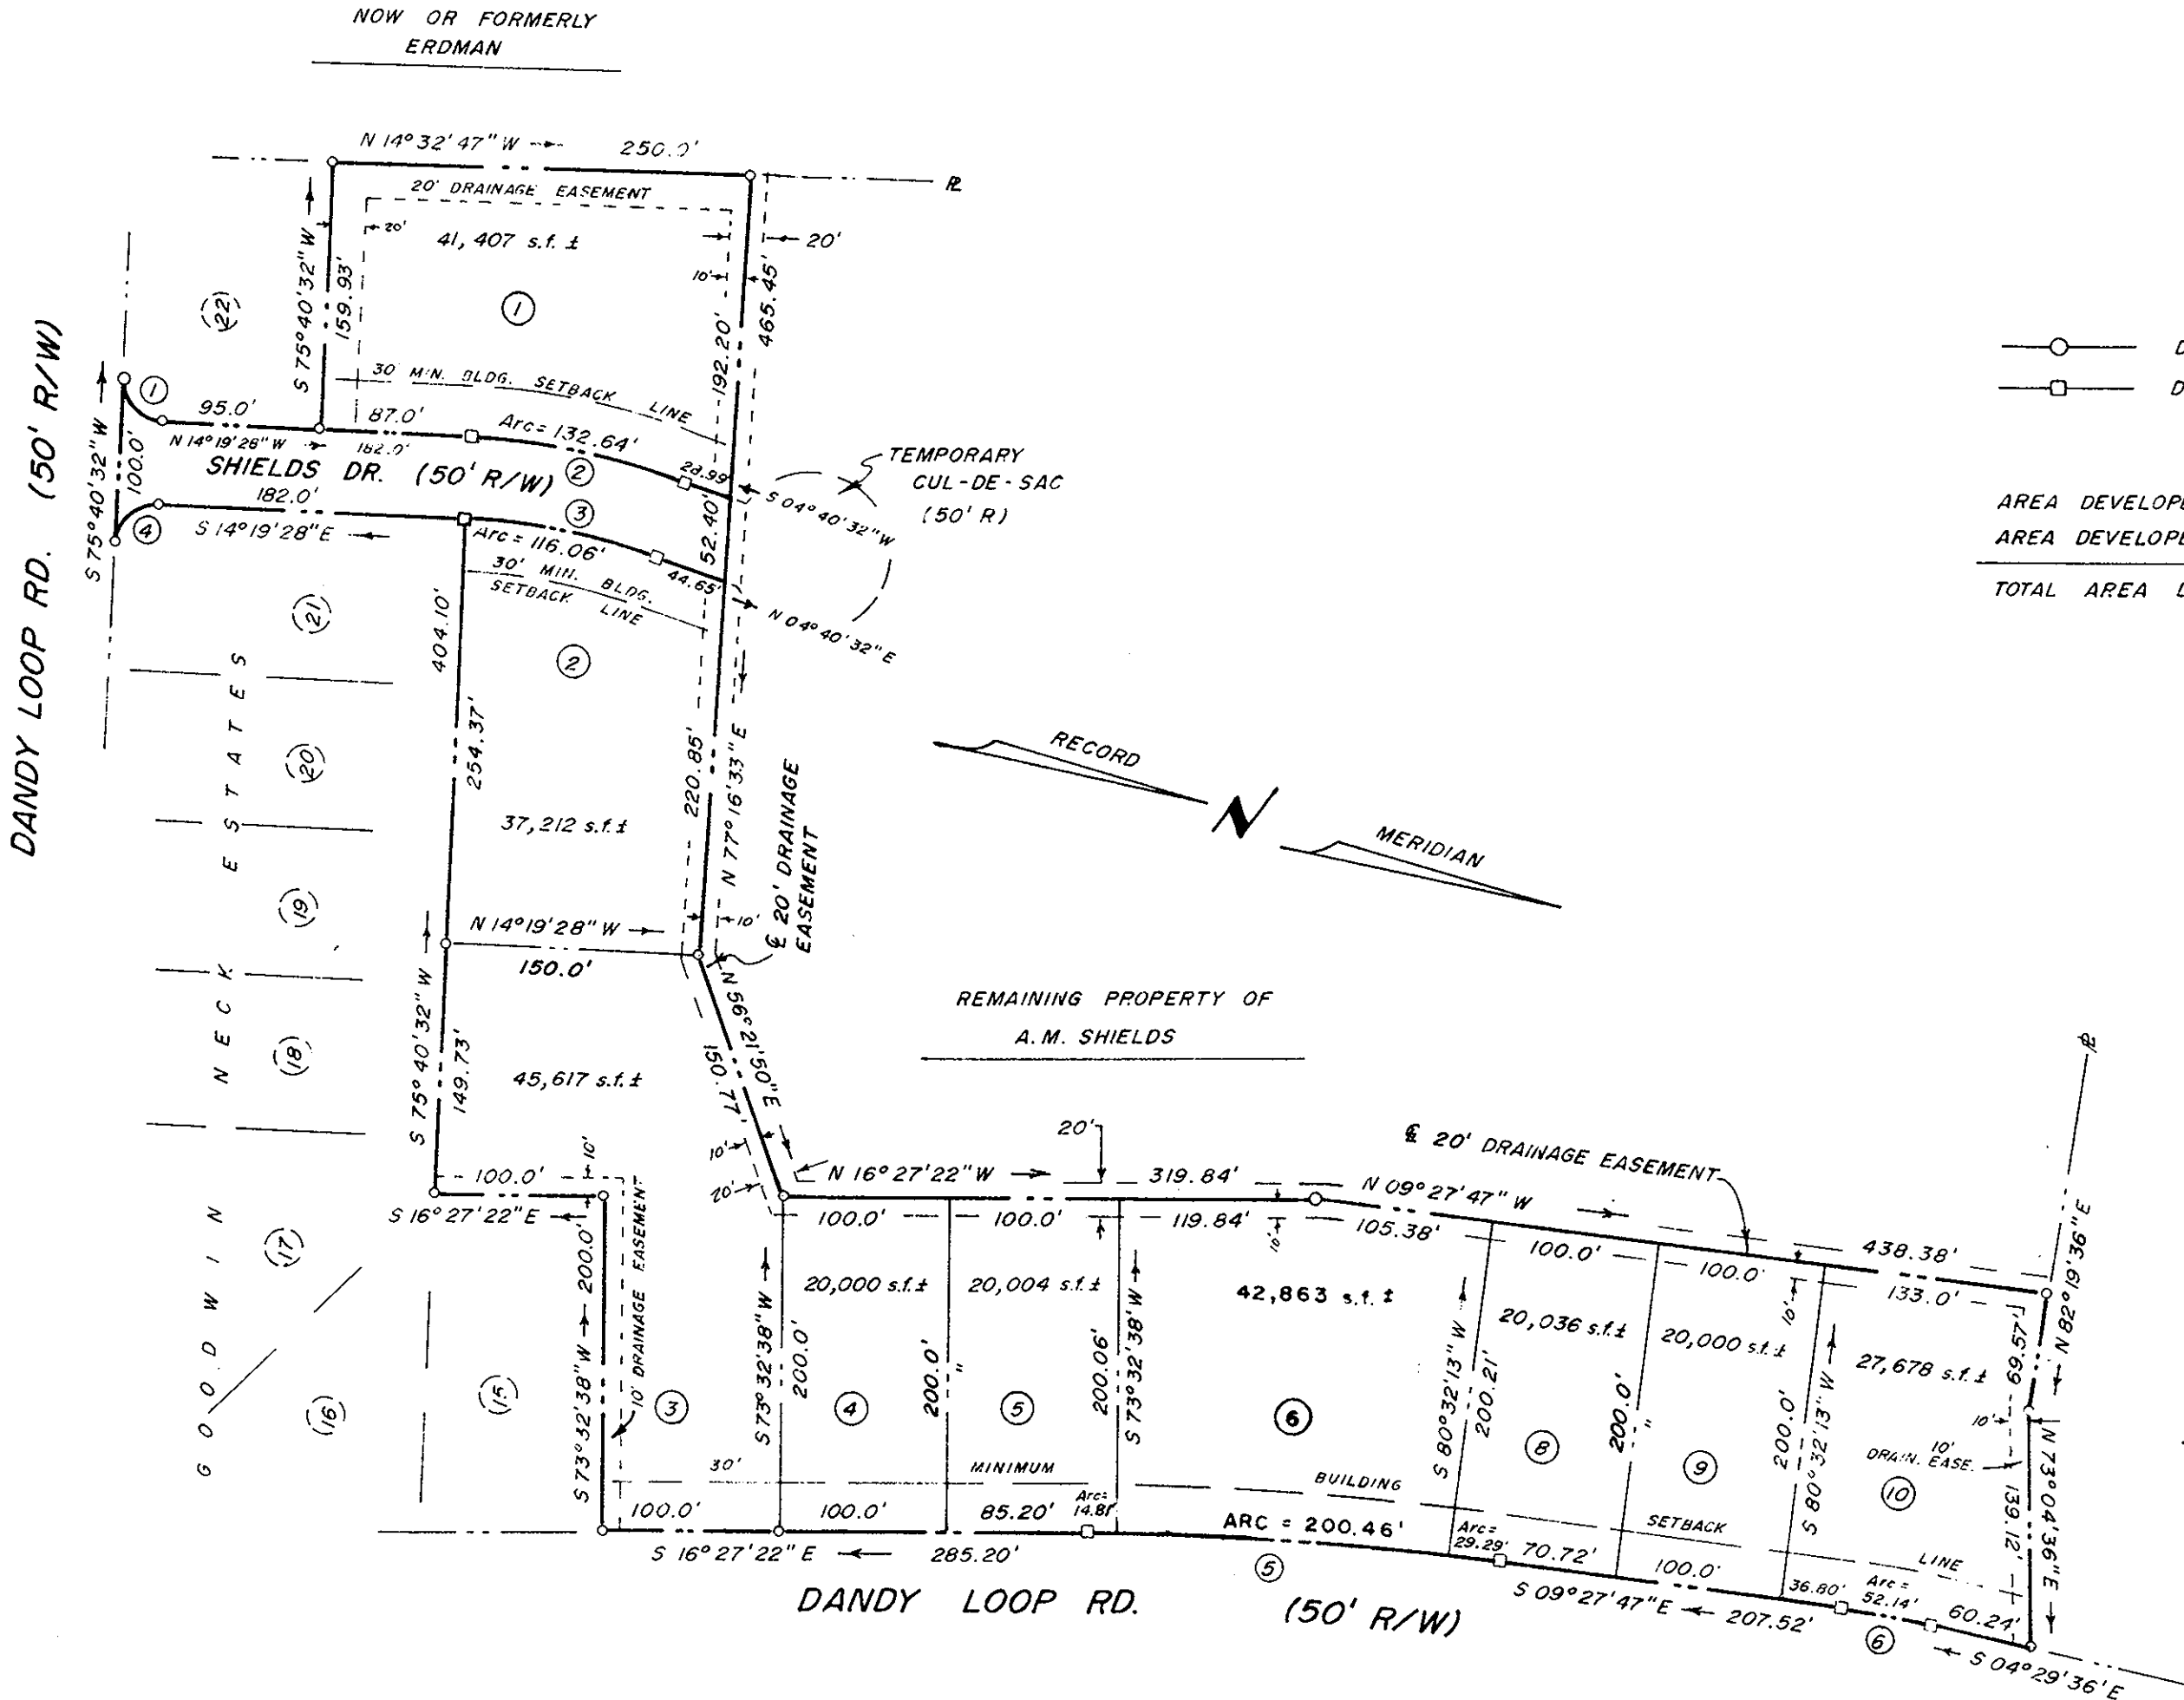

○ DENOTES IRON PIPE  
 □ DENOTES CONC. MON.

AREA DEVELOPED IN LOTS: 6.31 Ac. ±  
 AREA DEVELOPED IN R/W: 0.43 Ac. ±  
 TOTAL AREA DEVELOPED: 6.74 Ac. ±

NO.	RADIUS	DELTA	TANGENT	ARC	CHORD	CHORD BRG.
1	25.00'	90°00'00"	25.00'	39.27'	35.36'	N 30°40'32" E
2	400.00'	19°00'00"	66.94'	132.64'	132.04'	N 04°49'28" W
3	350.00'	19°00'00"	58.57'	116.06'	115.53'	S 04°49'28" E
4	25.00'	90°00'00"	25.00'	39.27'	35.36'	S 59°19'28" E
5	2003.75'	06°59'35"	122.43'	244.56'	244.41'	S 12°57'35" E
6	601.12'	04°58'11"	26.09'	52.14'	52.12'	S 06°58'42" E

APPROVED  
 YORK COUNTY BOARD OF SUPERVISORS  
 BY: **R. J. Tobin**  
 CLAY APPROVING AGENT  
 DATE: **May 2, 1977**

PLAT OF  
**DANDY LOOP ESTATES**  
 Section One  
 YORK COUNTY, VIRGINIA  
 ANDREW BECOUVARAKIS  
 CERTIFIED LAND SURVEYOR  
 HAMPTON, VIRGINIA  
 Scale: 1" = 100' Date: Jan. 13, 1977