

Plat Book No. 9 Page 147

Filed in the Clerk's Office, Circuit Court, York Co., Va.
the 11th day of May 1977

Teste:


Edith M. Elliott, Clerk

Nancy B. Lane

D. C.

YORK COUNTY SCHOOL BOARD PROPERTY


Pine Stump Found

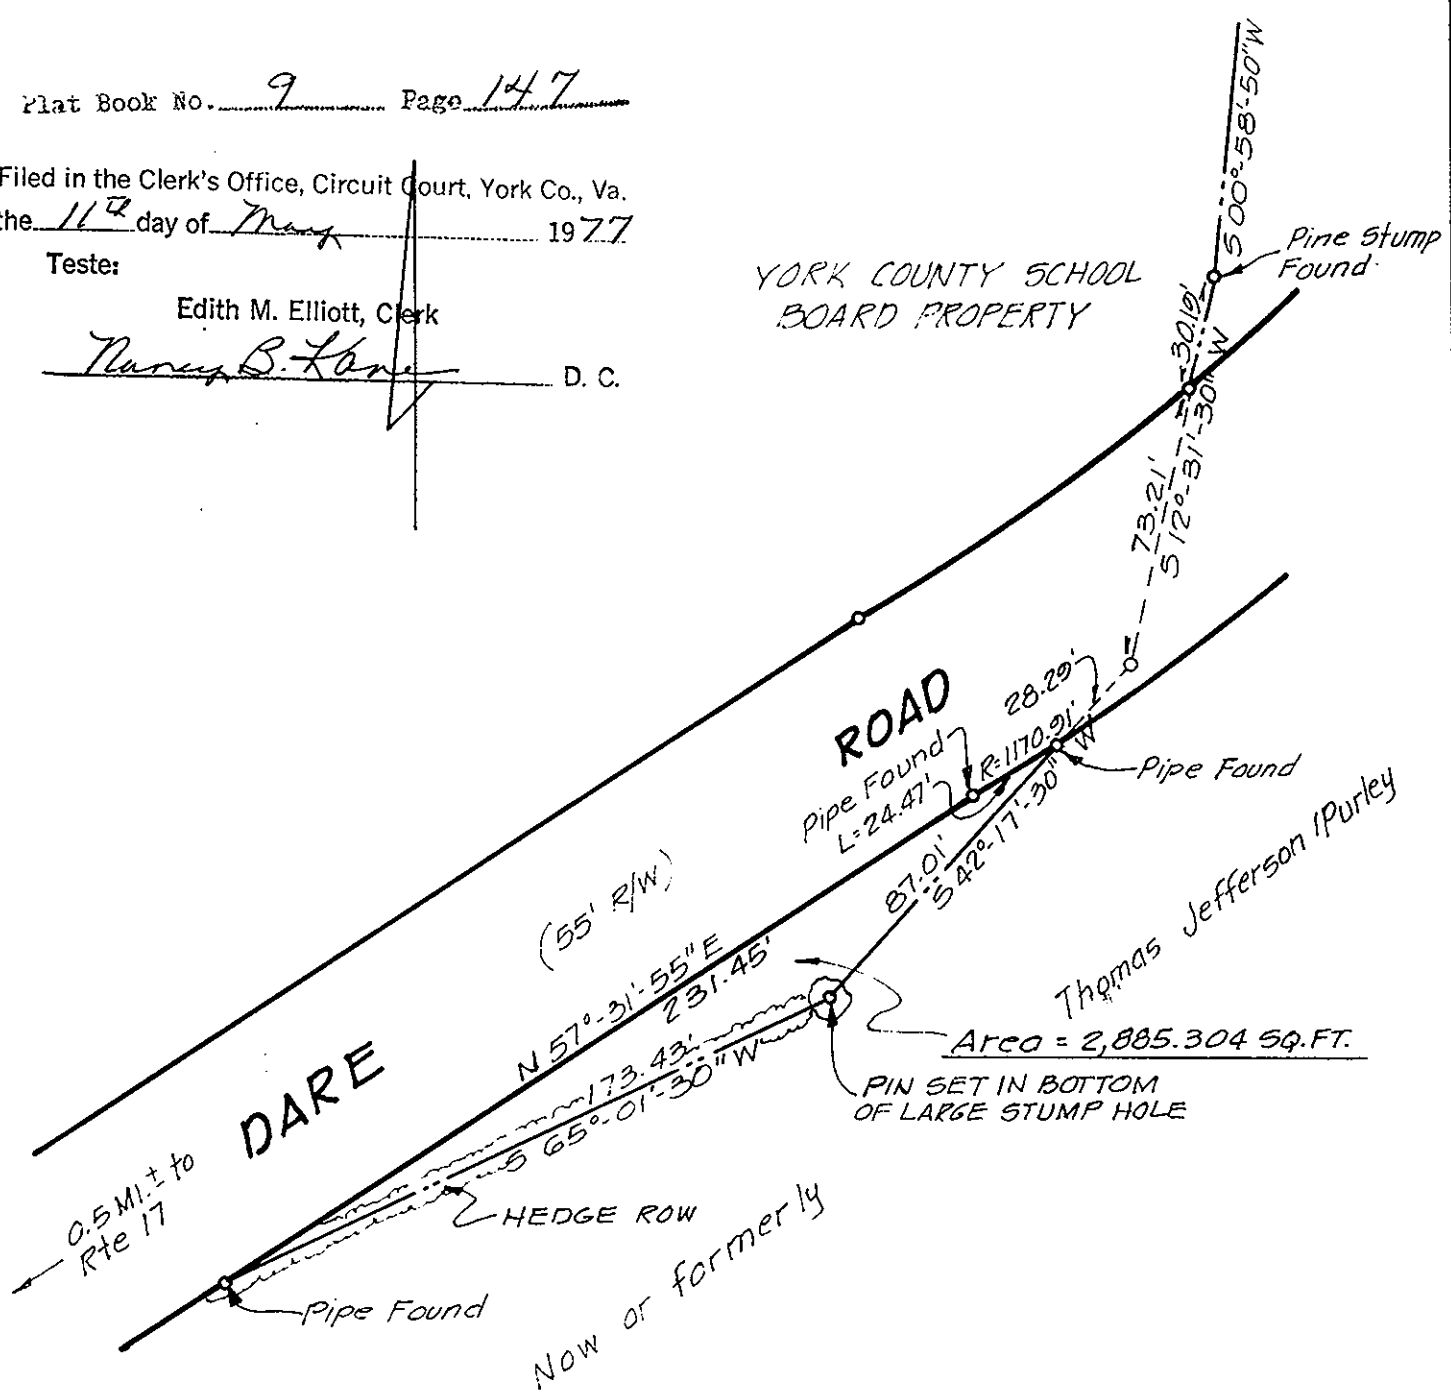

Thomas Jefferson (Purley)

Area = 2,885.304 SQ. FT.

PIN SET IN BOTTOM OF LARGE STUMP HOLE

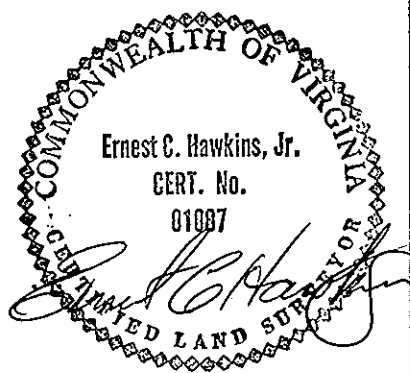

PLAT SHOWING
PROPERTY OWNED BY
DAVID E. & FRANCES W. CROCKETT
YORK COUNTY, VIRGINIA

SCALE: 1" = 50' MARCH 16, 1977

ERNEST C. HAWKINS JR.
CERTIFIED LAND SURVEYOR
SUFFOLK, VIRGINIA