


LOT 66

LOT 65

LOT 64

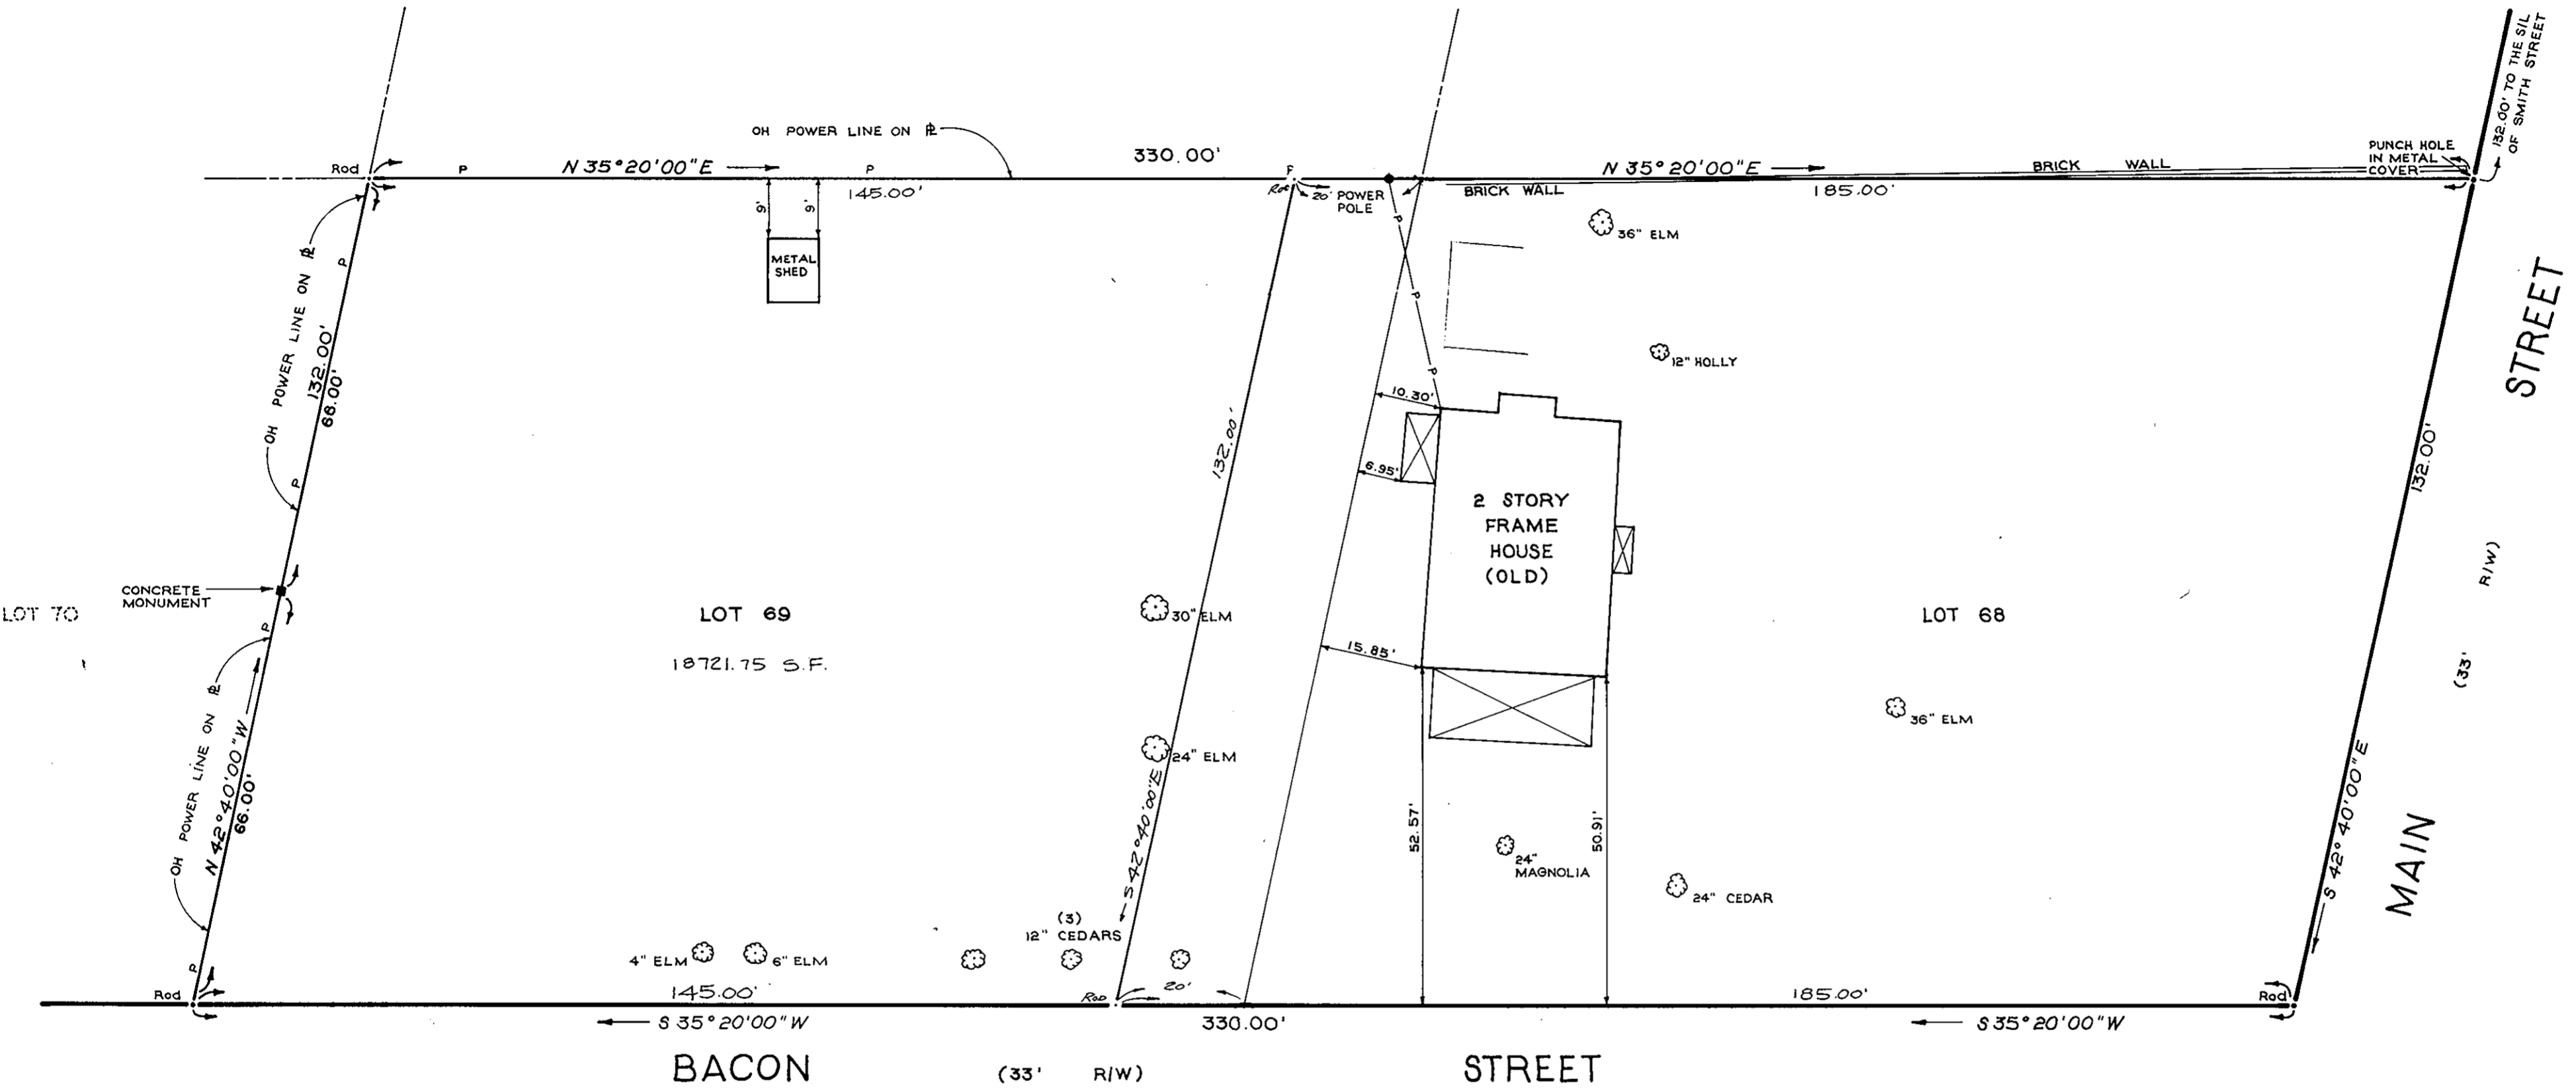

Filed in the Clerk's Office, Circuit Court, York Co., Va. the 7th day of December 1977

Teste: Edith M. Elliott, Clerk
Nancy B. Lane D.C.

Plat Book No. 9 Page 197

PLAT SHOWING IMPROVEMENTS ON LOTS 68 & 69 OF YORKTOWN, VIRGINIA

OCTOBER 19, 1977 SCALE: 1" = 20'

J.K. TIMMONS & ASSOCIATES, INC. CONSULTING ENGINEERS RICHMOND, VIRGINIA

L.R. O'HARA

REVISION: 12-6-77 TO SHOW LOT LINE CHANGE BETWEEN LOTS 68 & 69.

APPROVED By: *L.R. O'Hara* York County Virginia Date: 12-7-77

