

I hereby certify that the subdivision shown hereon lies entirely within the boundaries of the land described and conveyed to the owners listed hereon by deed(s) and/or other legal instruments duly recorded in the Clerks Office of the Circuit Court of York County, Virginia in DB 37 Pg 350 , DB 74 Pg 488, DB 201 Pg 23, WB 30 Pg 397 & WB 33 Pg 267 and that the plan shown hereon is a true and correct survey of the accuracy required by the Subdivision Ordinance of York County, Va.

MAR. 6, 1978

[Signature]

The above and foregoing subdivision as appears on this plat is with the free consent and in accordance with the desire of the undersigned owners.

Sept. 13, 1978

Sept. 13, 1978

Sept. 13, 1978

Wray Lee Curtis

Hazel C. Curtis



Carrie Wray Curtis

State of Virginia
County of York, to wit:
I, Allen C. Tanner Jr., a notary public in the County and State aforesaid, do hereby certify that the persons whose names are signed to the above writing bearing date on the 13th day of September 1978, have acknowledged the same before me in my County and State aforesaid.

Given under my hand this 13th day of September 1978
My commission expires 8/11/79 *Allen C. Tanner Jr.*

This is a private subdivision plat pursuant to Section 2-34.1(a) of the Subdivision Ordinance of York County, Va.

- REFERENCES:
1. VDH Plan 0173-099-101, RW-201, PE-101, C-501 Sh.19
2. VEPC Dwg. 1-288-1-22 Sh.3

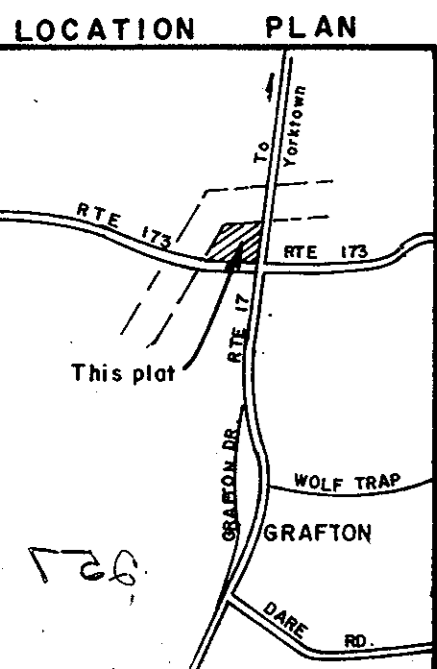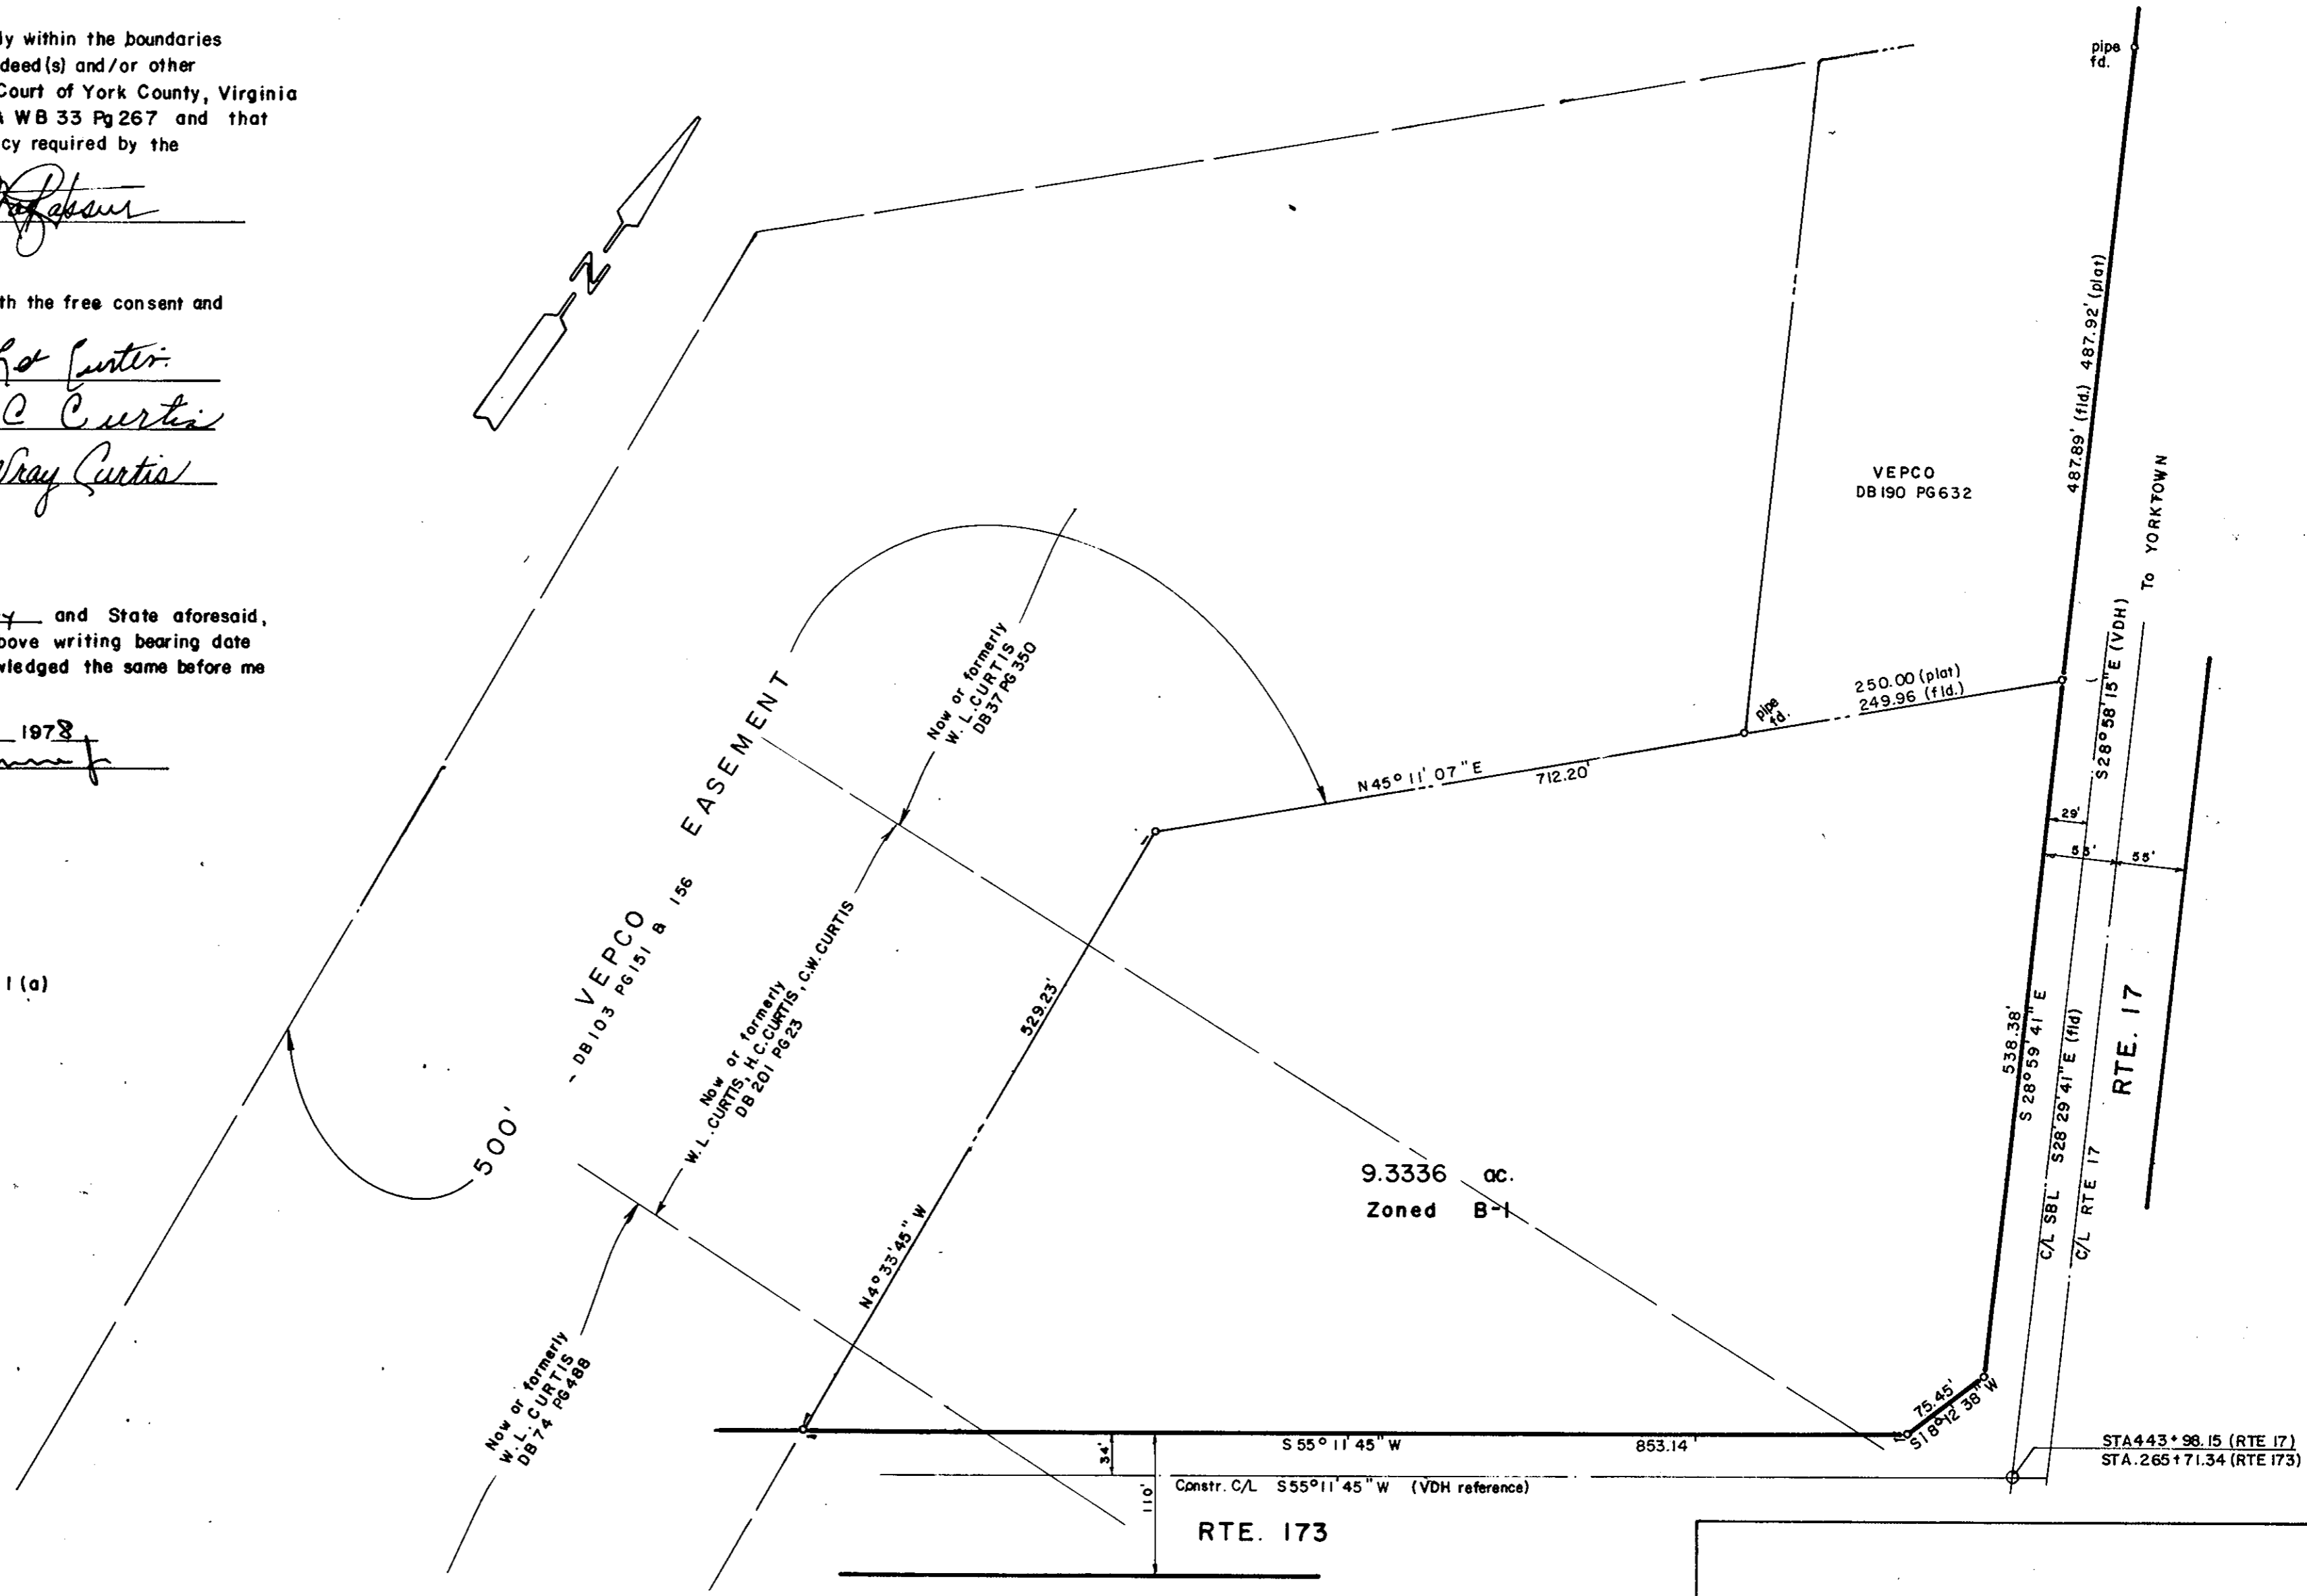

JO 78-2
FB 356 PG 63,64

Filed in the Clerk's Office, Circuit Court, York Co., Va.
the 22nd day of September 1978
Teste:
Edith M. Elliott, Clerk
Betty Hausel D. C.
Plat Book No. 9 Page 257

APPROVED
YORK COUNTY BOARD OF SUPERVISORS
R.C. Sims
PLAT APPROVING AGENT.
DATE Sept. 22, 1978

[Signature]

**WRAY LEE CURTIS
SUBDIVISION**

SUBDIVISION OF A PORTION
OF PROPERTY OWNED BY
WRAY LEE CURTIS ET AL
YORK COUNTY VIRGINIA
NELSON DISTRICT

SCALE: 1" = 100'

MARCH 1978
REV. 6-19-78
REV. 9-7-78

HASSELL & FOLKES
SURVEYORS & ENGINEERS
PORTSMOUTH, VIRGINIA