

ACREAGE TABLE

HIGH GROUND	= 8.78 ACRES ±	= 54%
MARSH & WATER	= 7.36 ACRES ±	= 46%
TOTAL ACRES	= 16.14 ACRES ±	

Andrew Bunker

PLAT
 SHOWING THE PROPERTY OF
 THOMAS N. HUNNICUTT, JR.
 CALTHROP'S NECK ROAD
 LEA HILL DISTRICT, YORK COUNTY, VIRGINIA
 ANCESTRAL PERSONALTY & REALTY LAND SURVEYOR
 HAMPTON, VIRGINIA
 SCALE: 1" = 100'

FEBRUARY 10, 1979
 REVISED MARCH 15, 1979
 TO SHOW MARSH AREA,
 WATER AREA & HIGH GROUND


Book No. **9** Page **303**

APPROVED
 By: *[Signature]*
 York County, Virginia
 Date: *4-6-79*

Filed in the Clerk's Office, Circuit Court, York Co., Va.
 the *6th* day of *April*, 19 *79*

Teste:
 Edith M. Elliott, Clerk
Betty Hausel D.C.

(Note: THIS LINE ALSO RECORDED
 AS N5°15'W
 N8°33'30"W

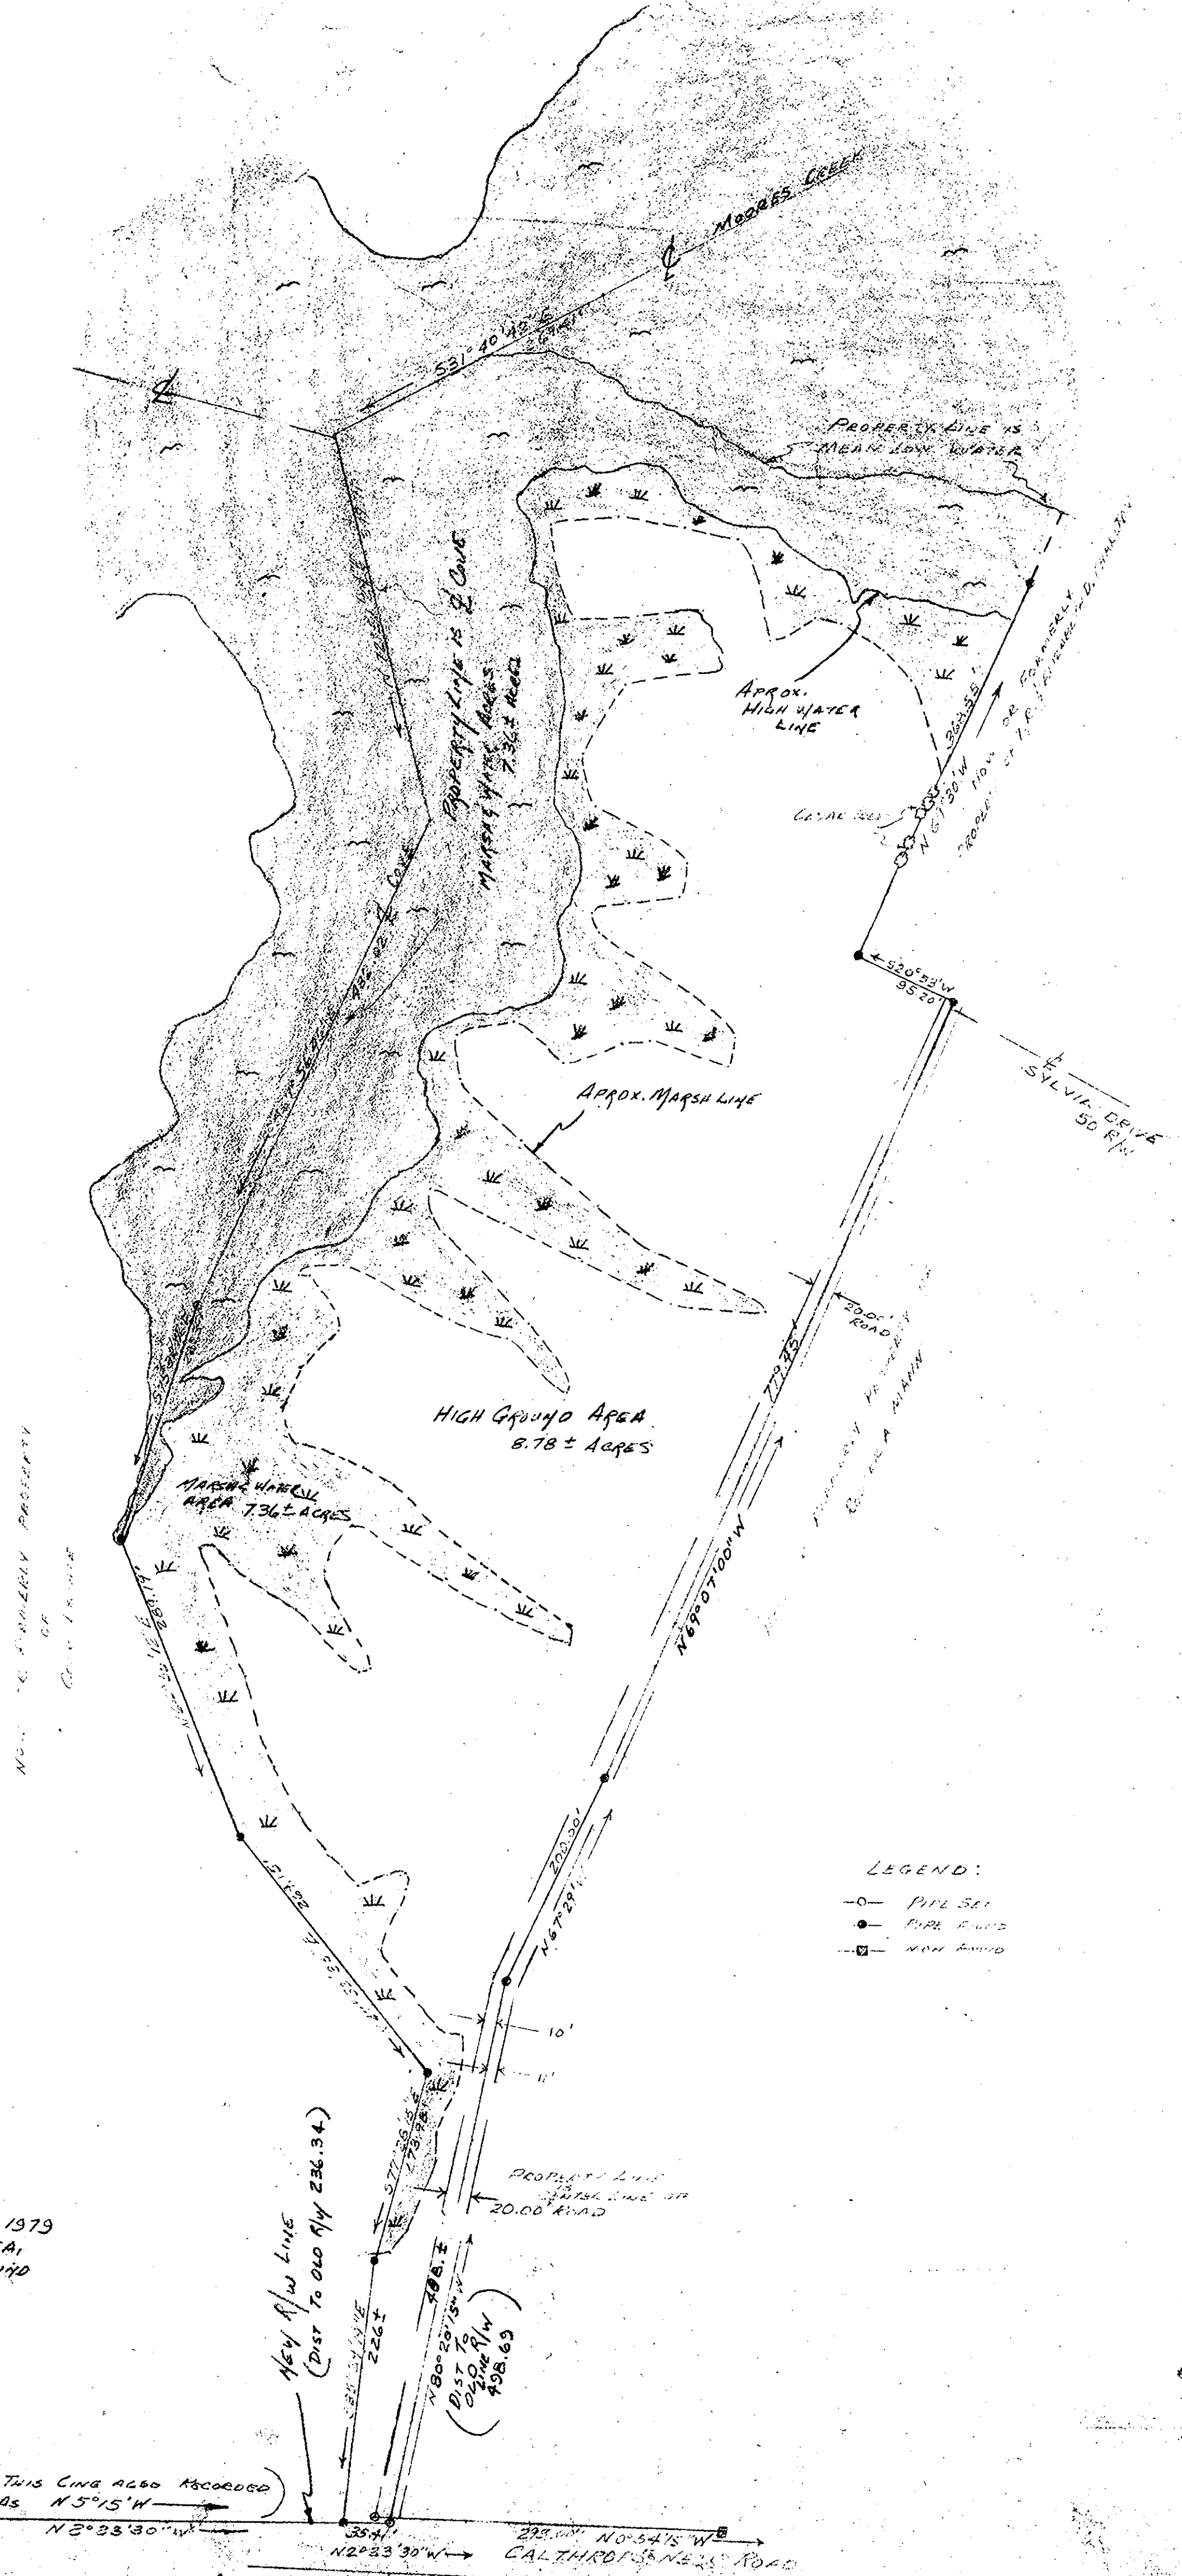

LEGEND:
 ○ PIT SET
 ● PURE FOUND
 □ NEW FOUND