


Filed in the Clerk's Office, Circuit Court, York Co., Va.  
 the 3rd day of April 1979

Teste:


Edith M. Elliott, Clerk

Henry B. Johnson D. C.

Flat Book No. 9 Page 305

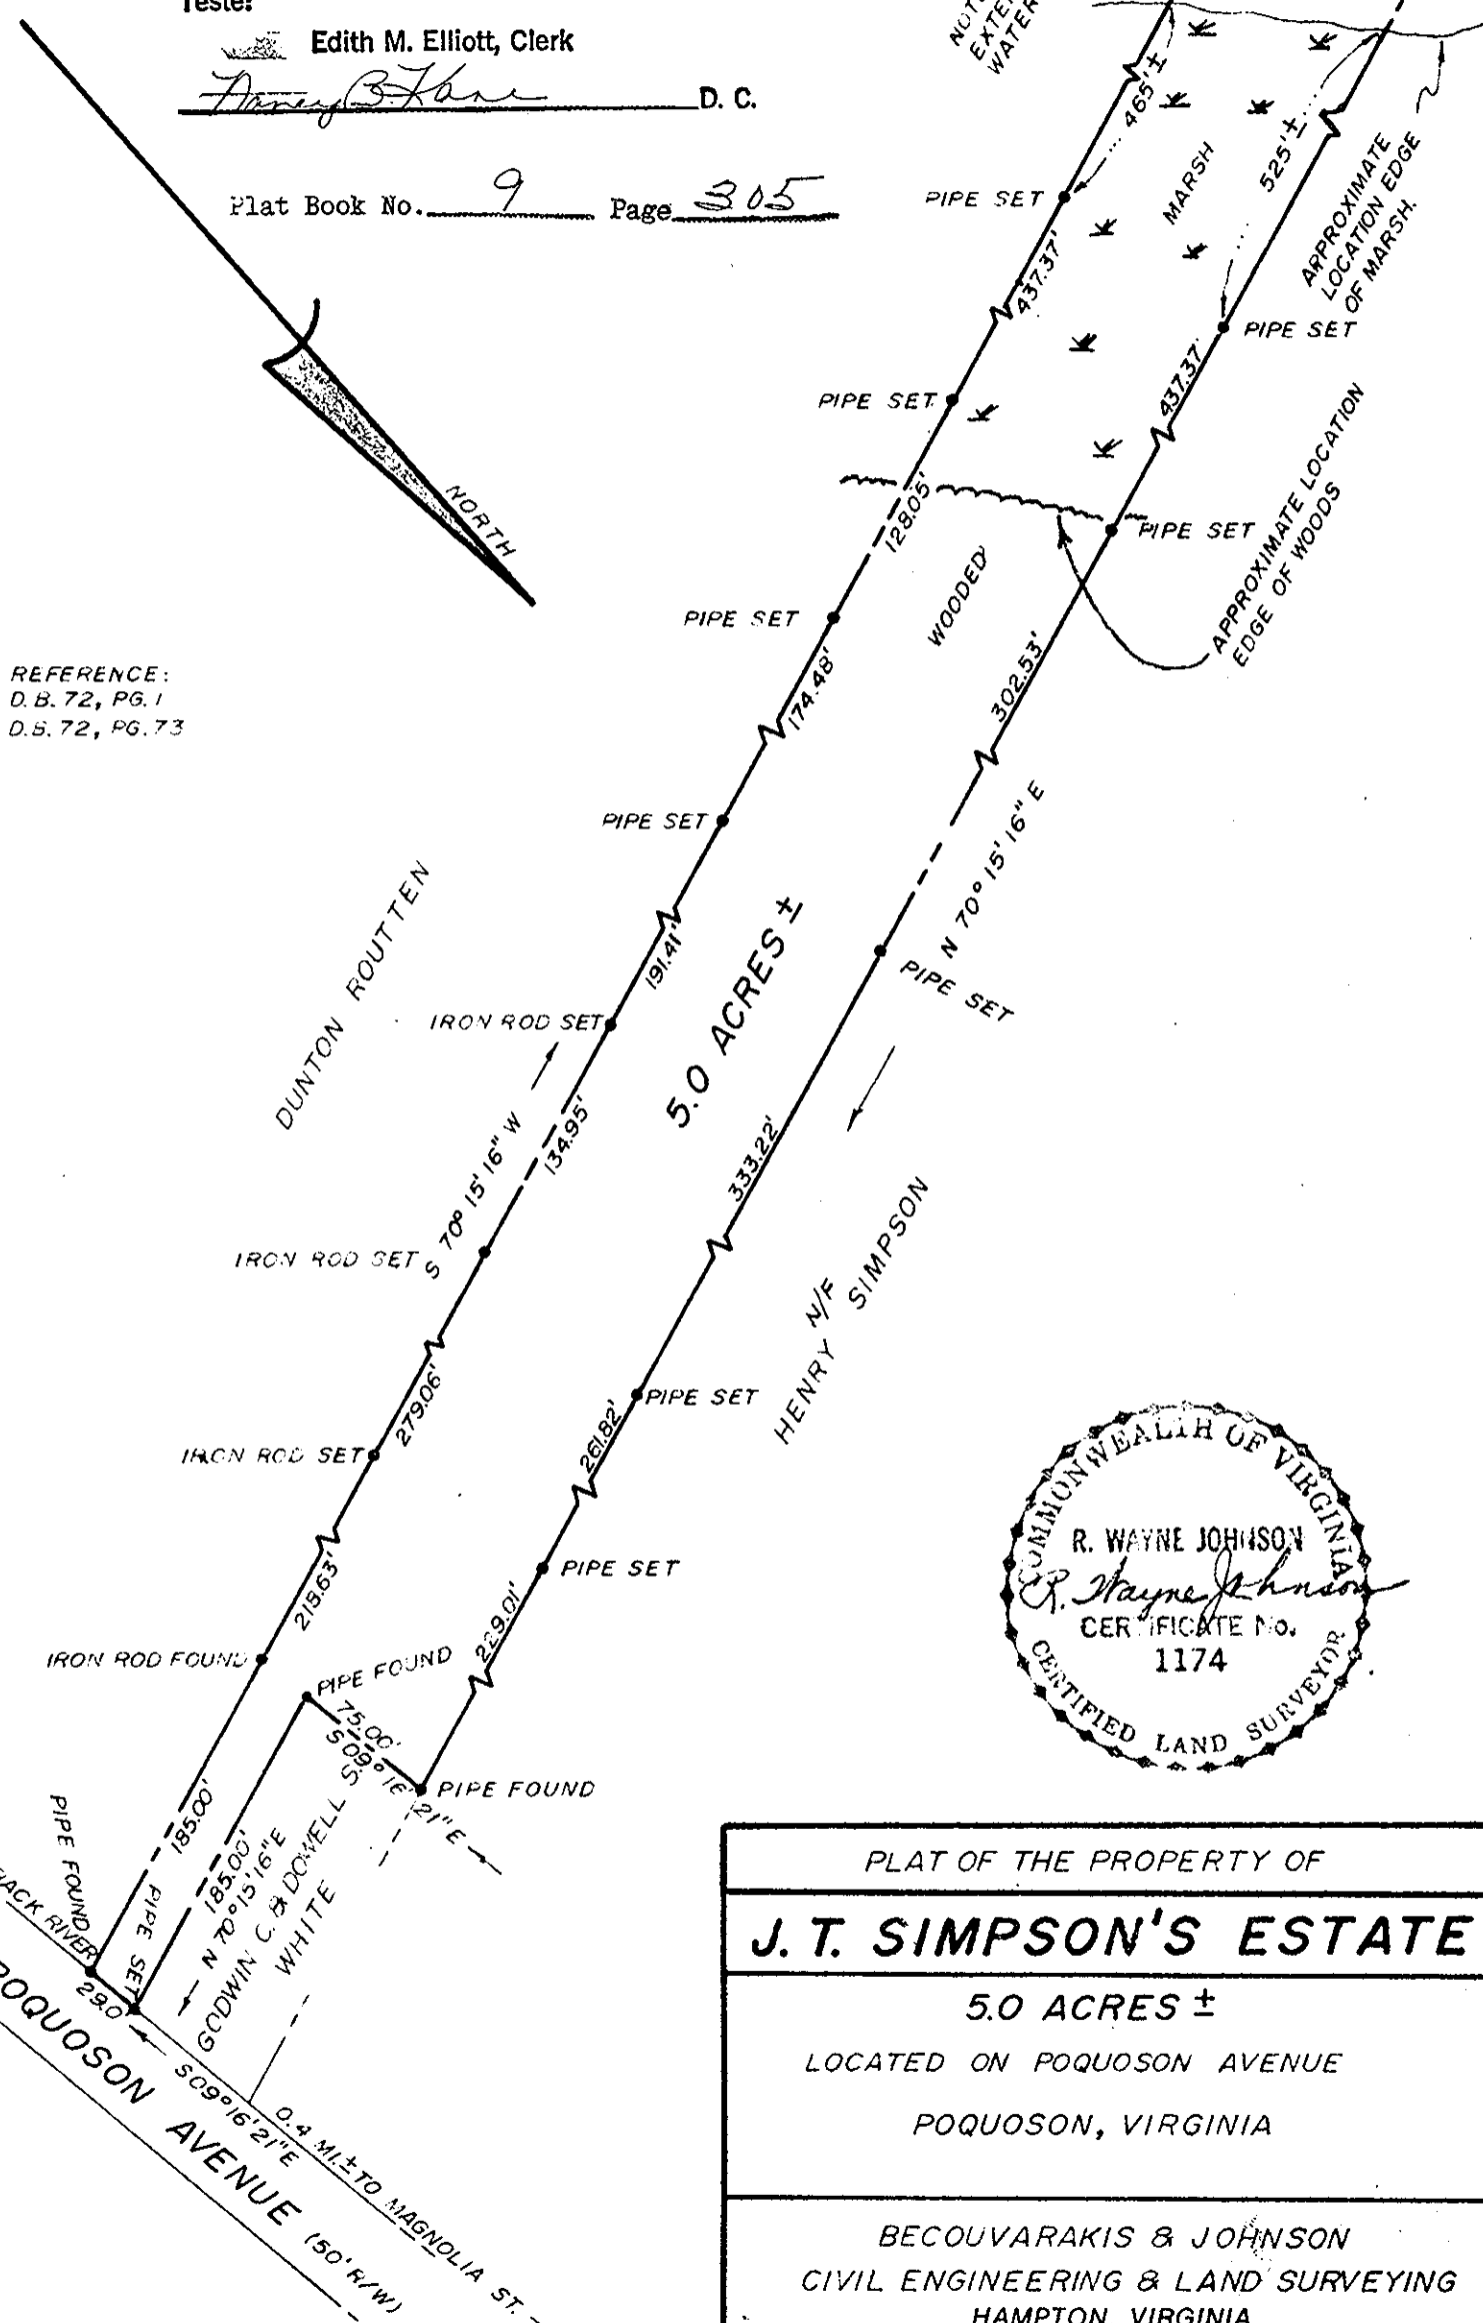

REFERENCE:  
 D.B. 72, PG. 1  
 D.S. 72, PG. 73

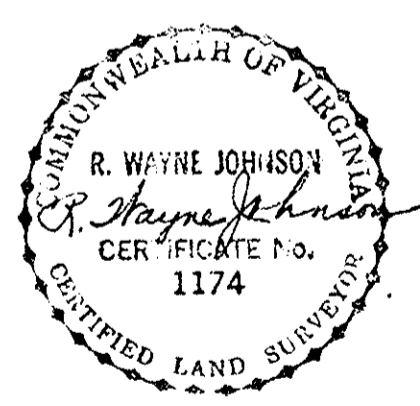

PLAT OF THE PROPERTY OF  
**J. T. SIMPSON'S ESTATE**  
 5.0 ACRES ±  
 LOCATED ON POQUOSON AVENUE  
 POQUOSON, VIRGINIA  
 BECOUVARAKIS & JOHNSON  
 CIVIL ENGINEERING & LAND SURVEYING  
 HAMPTON, VIRGINIA  
 SCALE: 1"=100' DATE: JANUARY 24, 1979