

LYONS CREEK


Plat Book No. 9

Page 326

Filed in the Clerk's Office, Circuit Court, York Co., Va. the 18th day of July 1979

Tester:

Edith M. Elliott, Clerk

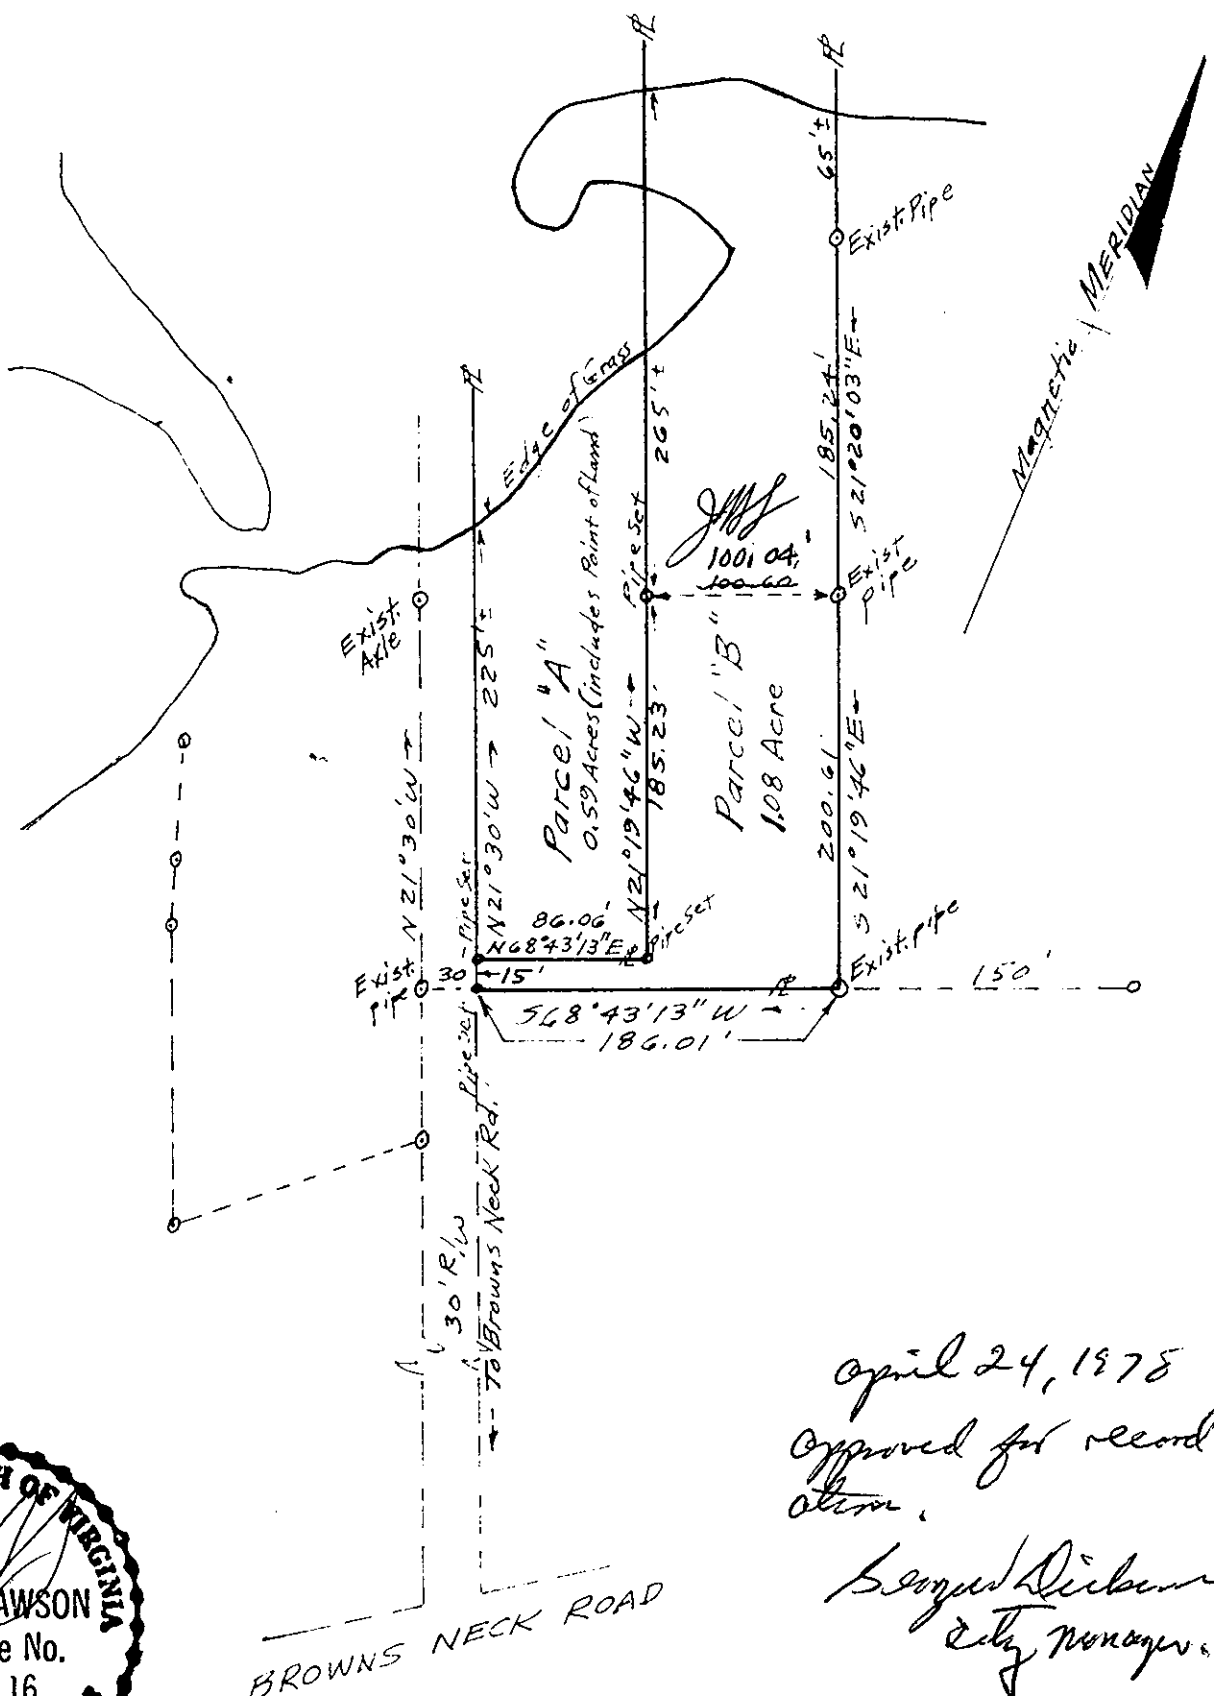

April 24, 1978
 Approved for record
 attem.
 George Dickson
 City Manager



BROWNS NECK ROAD

PLAT OF THE PROPERTY OF
 William F. Lawson

City of Popposon, Virginia
 John W. Lawson

JOHN W. LAWSON: CERTIFIED LAND SURVEYOR, N. N. VA.
 SCALE: 1" = 100' DATE: JAN. 30, 1979

THIS IS TO CERTIFY THAT ON _____
 I SURVEYED THE PROPERTY SHOWN ON THIS
 PLAT, AND THAT THE TITLE LINES AND WALLS OF THE BUILDINGS
 ARE AS SHOWN ON THIS PLAT. THE BUILDINGS ARE STRICTLY
 WITHIN THE TITLE LINES AND THERE ARE NO ENCROACHMENTS OF
 OTHER BUILDINGS ON THIS PROPERTY.