
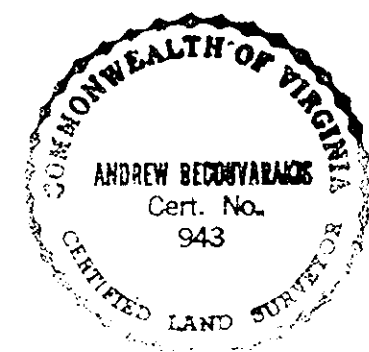


PLAT REFERENCE:
D.B. 46 - PAGE 122

THIS PART OF PROPERTY
HAY PART OF
ROUTE #621

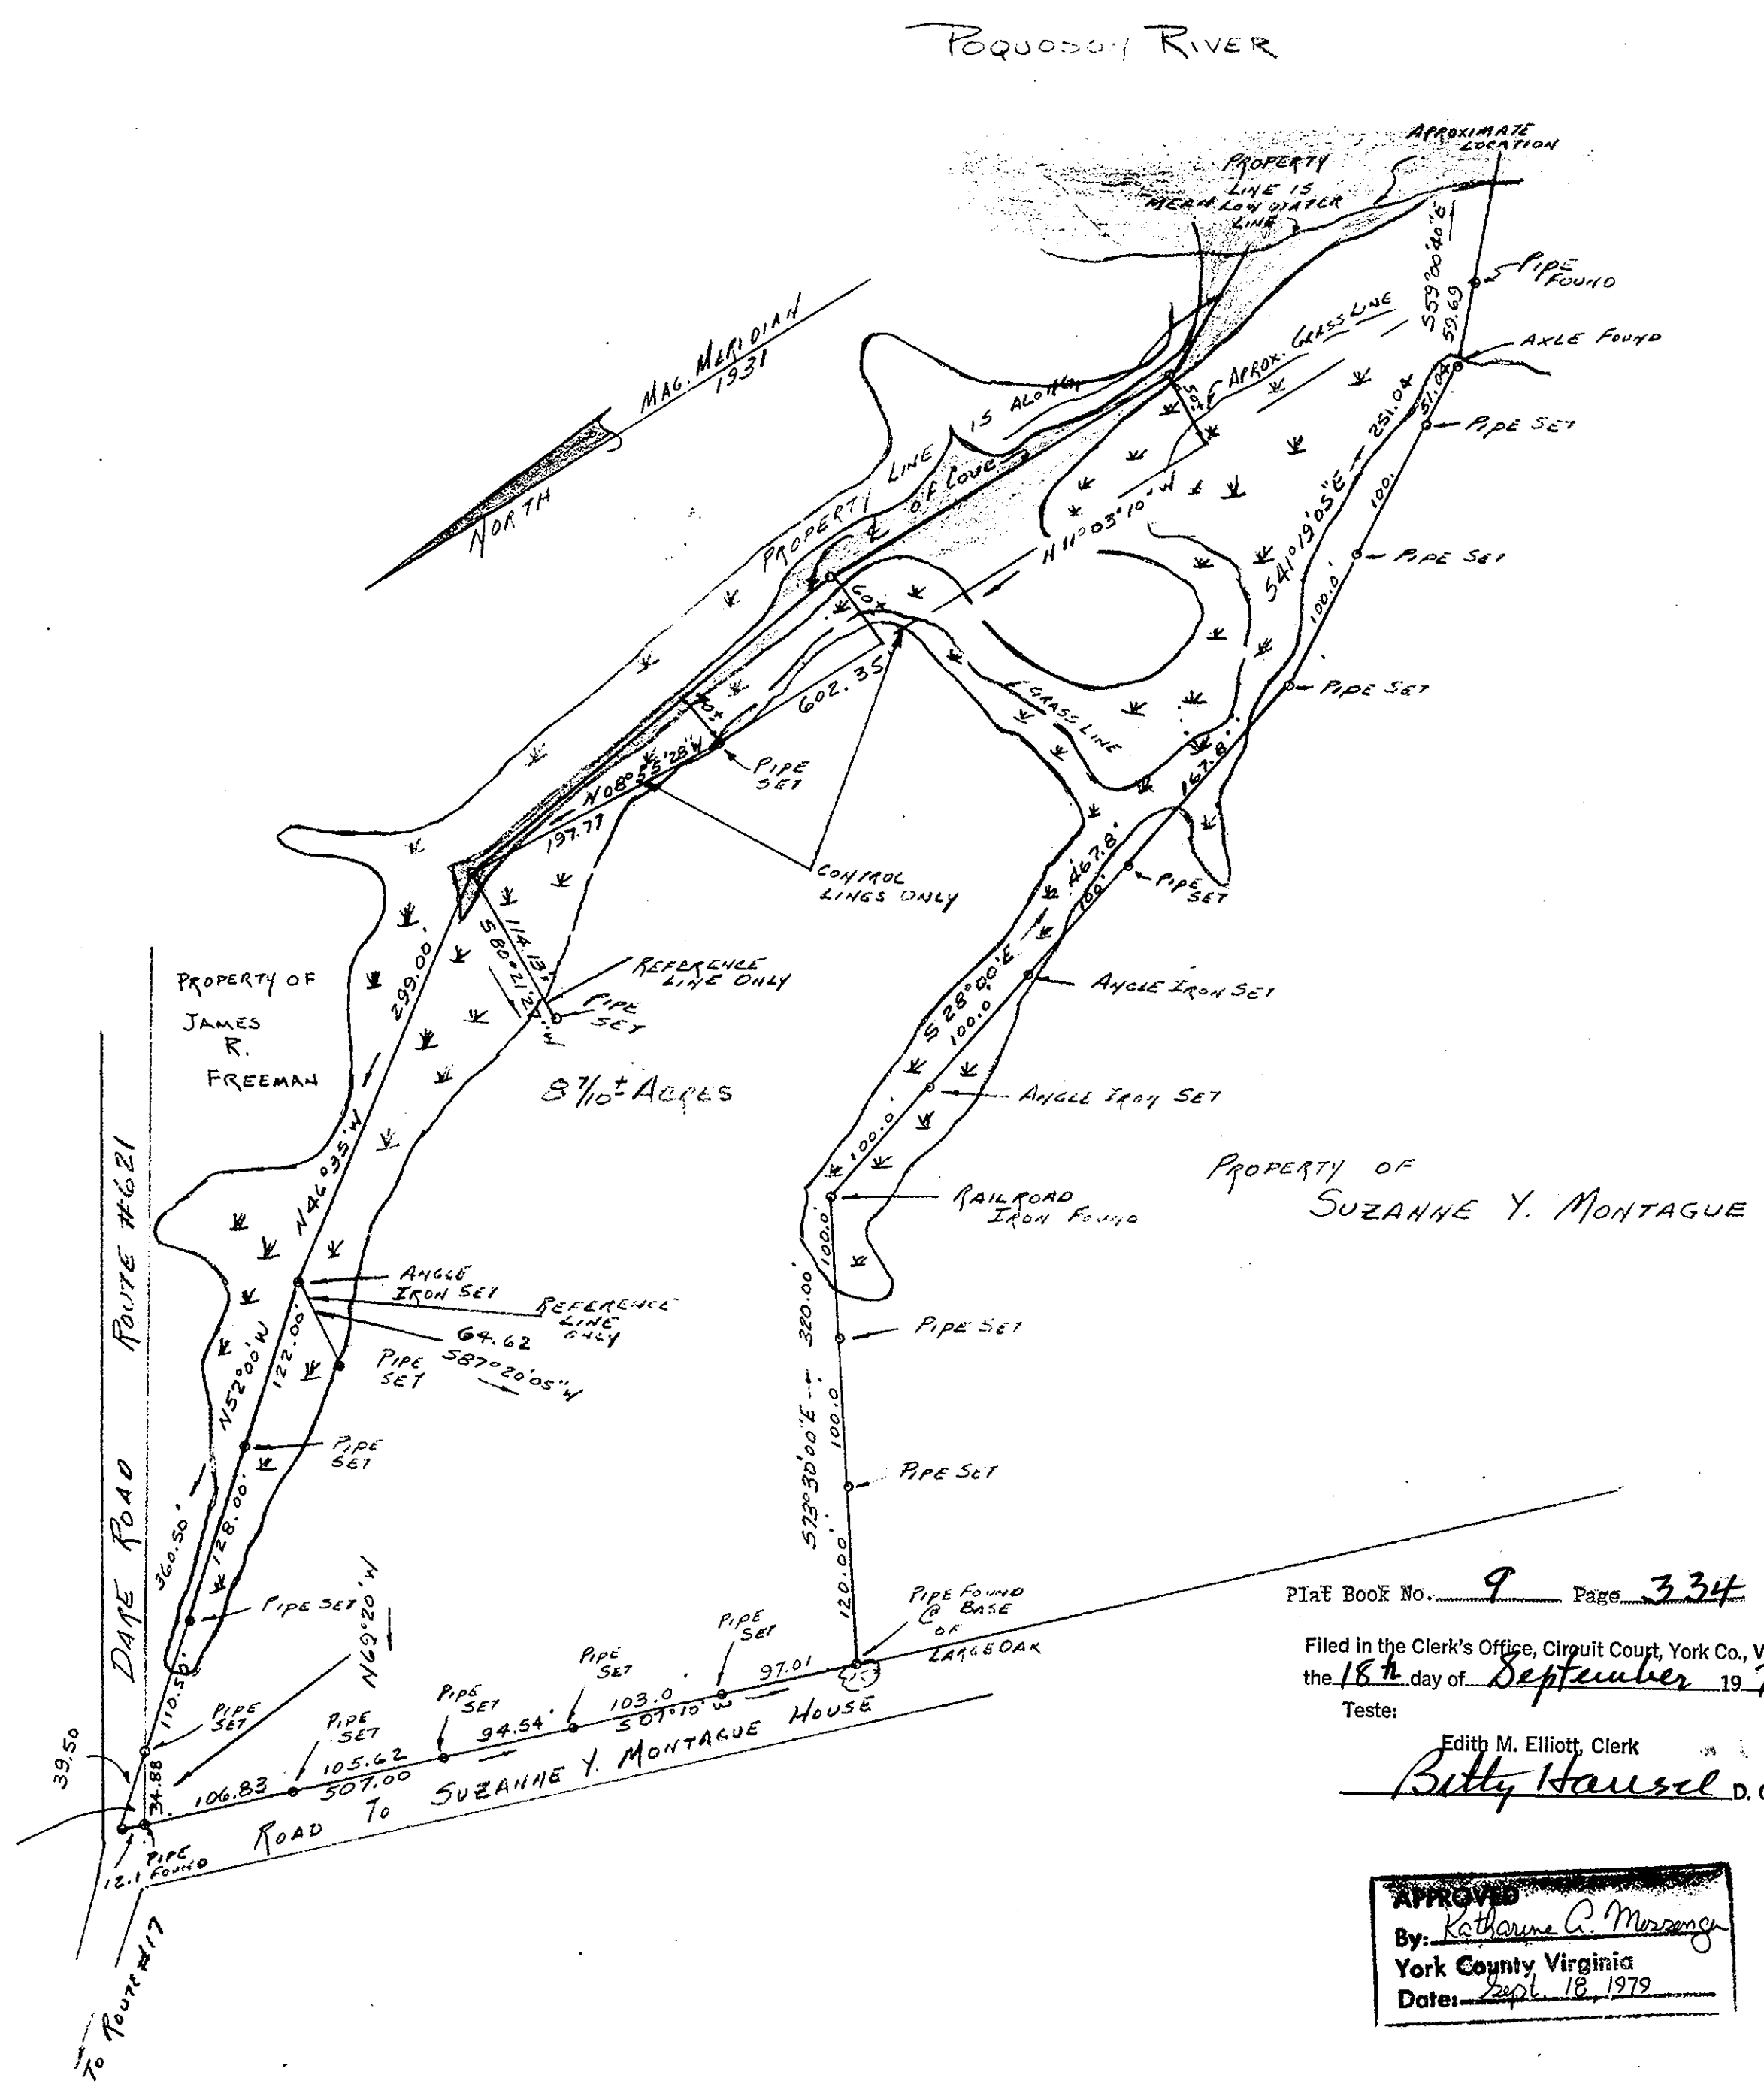

Andrew Becouvarakis

PLAT BOOK No. 9 Page 334
 Filed in the Clerk's Office, Circuit Court, York Co., Va.
 the 18th day of September 19 79
 Teste:

Edith M. Elliott, Clerk
Betty Hausel D.C.

APPROVED
 By: *Katherine A. Messinger*
 York County Virginia
 Date: Sept. 18, 1979

PLAT SHOWING THE PROPERTY
 OF
 DAVID M. MYERS ET UX
 8 7/10 ± ACRES SITUATED ON THE
 POQUOSON RIVER & DARE ROAD
 FORMERLY PROPERTY OF
 C. S. MOORE
 YORK COUNTY, VIRGINIA

BECOUVARAKIS AND JOHNSON
 CIVIL ENGINEERING & LAND SURVEYING

SCALE: 1"=100
 MAY 3, 1978