


Plat Book No. 9 Page 335  
Filed in the Clerk's Office, Circuit Court, York Co., Va.  
the 20th day of September 19 79


Teste:

Edith M. Elliott, Clerk

Betty Hausel D. C.

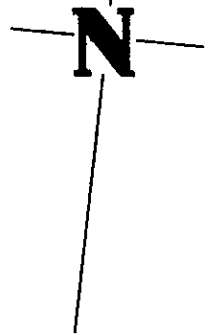

PROPERTY OF  
BEATTY

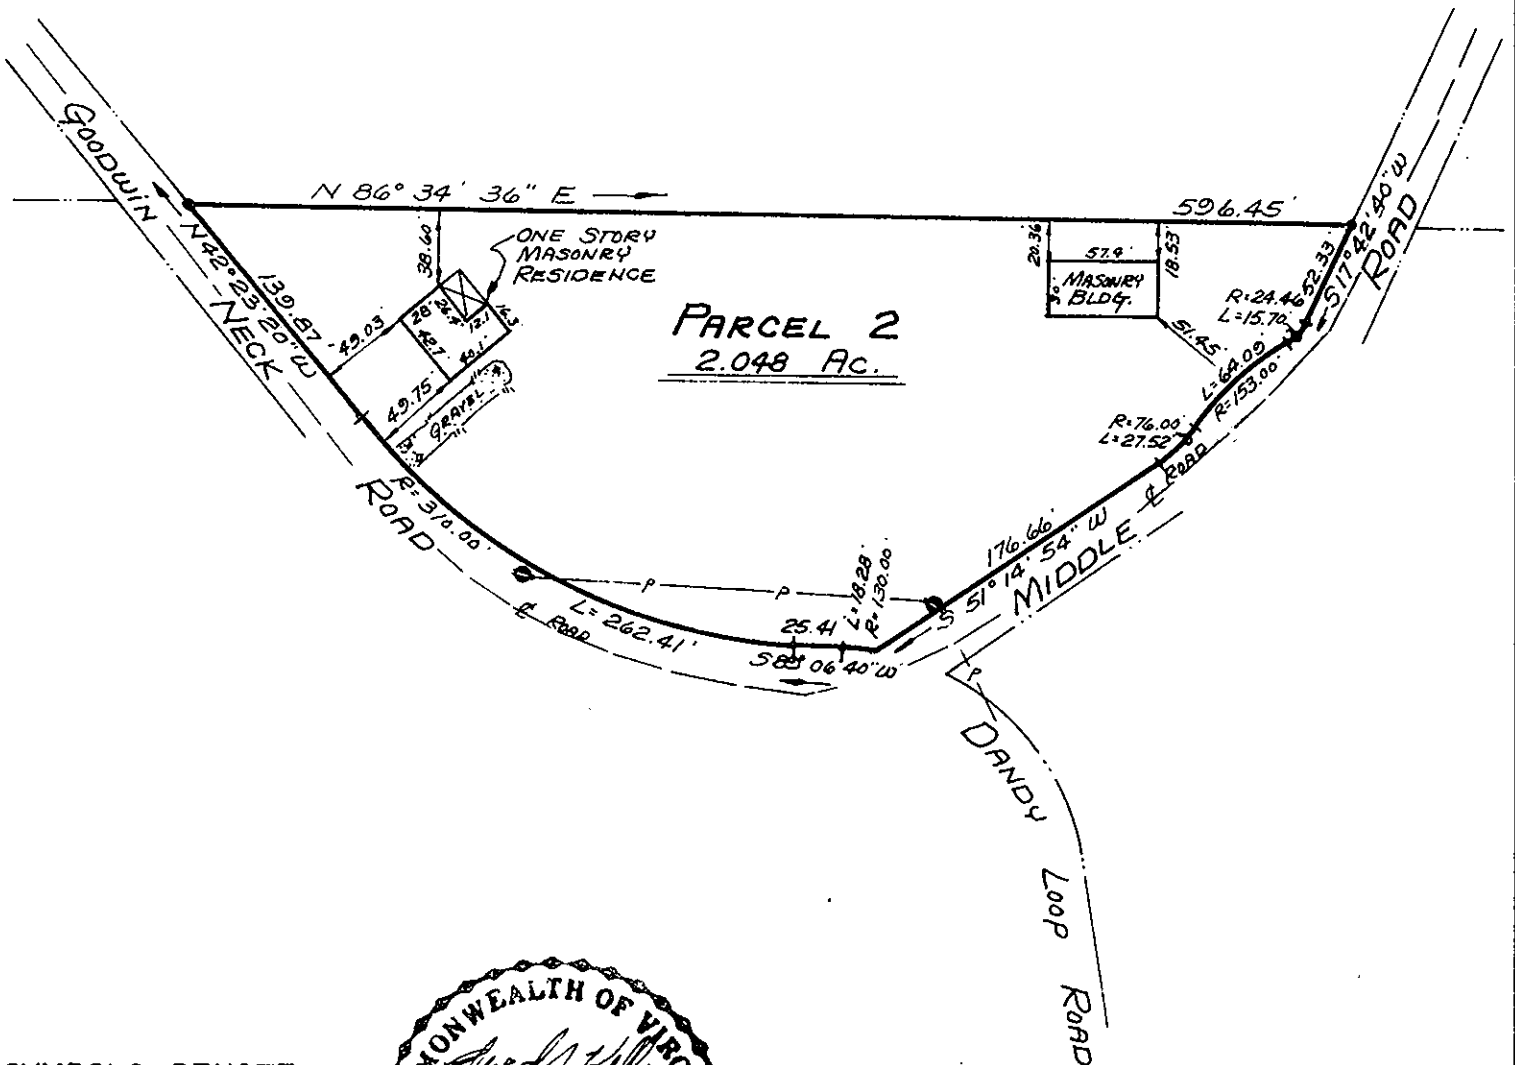

**SYMBOLS DENOTE**

- PIPE FOUND
- PIPE SET
- ROD FOUND
- CONC. MONUMENT



NOTE: UNDERGROUND POWER & TELEPHONE CONNECTION

I, Edward J. Keller  
HEREBY CERTIFY THAT THE SURVEY REPRESENTED BY THIS PLAT WAS MADE BY ME ON THIS DATE AND IS CORRECT. THERE ARE NO ENCROACHMENTS UNLESS SHOWN HEREON.

**E. J. KELLER, INC.**  
LAND SURVEYOR  
NEWPORT NEWS, VIRGINIA

JOB LOCATION # 177 DANDY LOOP ROAD

PLAT OF THE PROPERTY OF:

JOHN L. & ELIZABETH W. RANDOLPH

**PARCEL OF LAND**

CONTAINING 2.048 ACRES

BEING **PARCEL 2** ON PLAT OF W. T. EUBANK ESTATE -

COUNTY OF YORK, VA. - (PB 6, PG 149)

CODE: 79-789

DWN. BY- DW

SCALE: 1" = 100'

TO: SMITH

DATE: 12 Sep 79