


POQUOSON RIVER

* SHORE LINE TAKEN FROM EXISTING MAP.

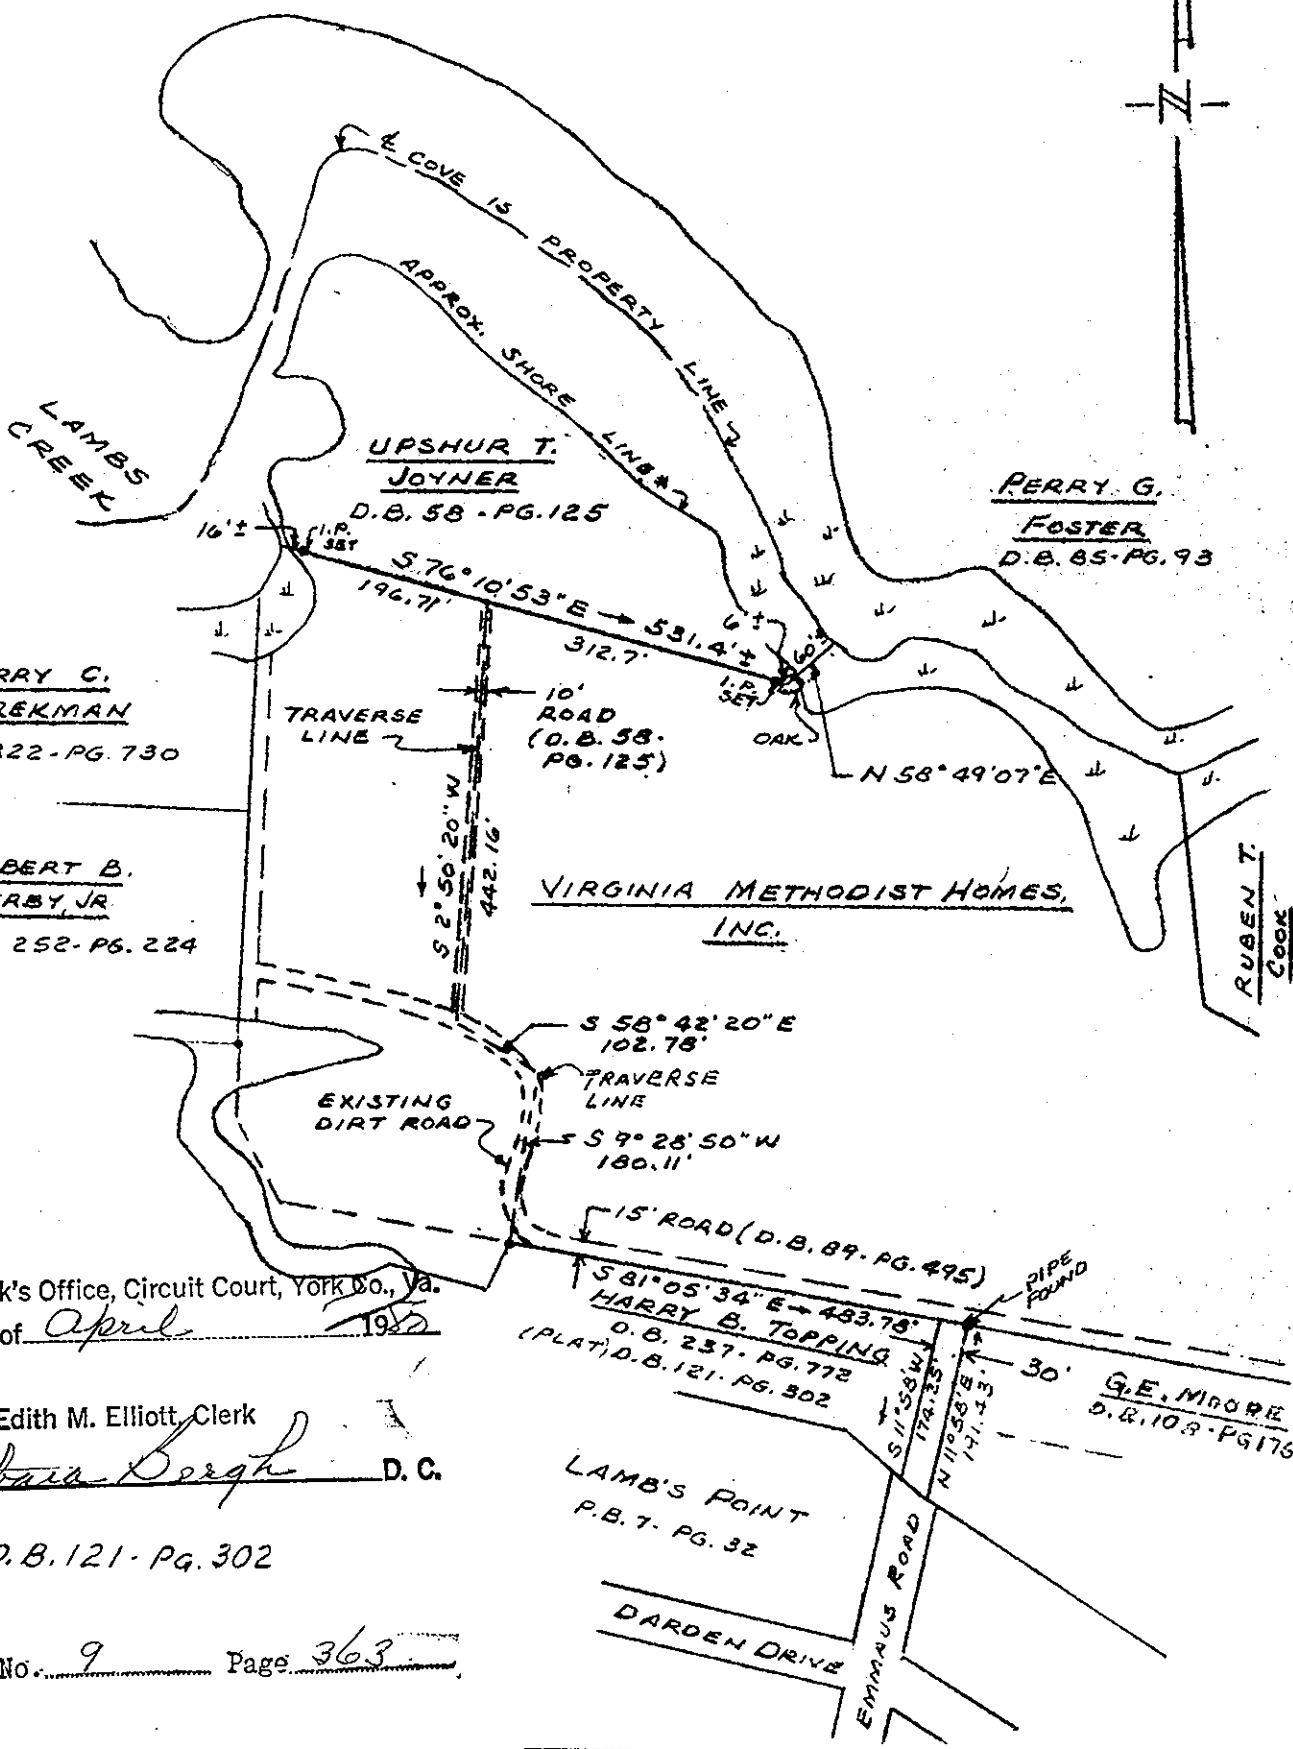

Filed in the Clerk's Office, Circuit Court, York Co., Va.
the 11th day of April 1979

Teste:
Edith M. Elliott, Clerk
Barbara Bergh D. C.

REF. D.B. 121-PG. 302

Plat Book No. 9 Page 363



PLAT SHOWING PROPERTY OF UPSHUR T. JOYNER	
BEING LOCATED NEAR EMMAUS ROAD CITY OF POQUOSON VIRGINIA	
SCALE: 1" = 200'	DECEMBER 7, 1979
S. J. GLASS & ASSOCIATES ENGINEERING SERVICES - HAMPTON, VIRGINIA	
P. F. NO. A. J. 155	FIELD WORK BY: L. B. JR.; SG