


Plat Book No. 9 Pages 371
 Filed in the Clerk's Office, Circuit Court, York Co., Va.
 the 20th day of May 1985
 Tester:
 Edith M. Elliott, Clerk

[Signature]
 D.C.

1/4 of Formerly SAYKEL LAND CO.

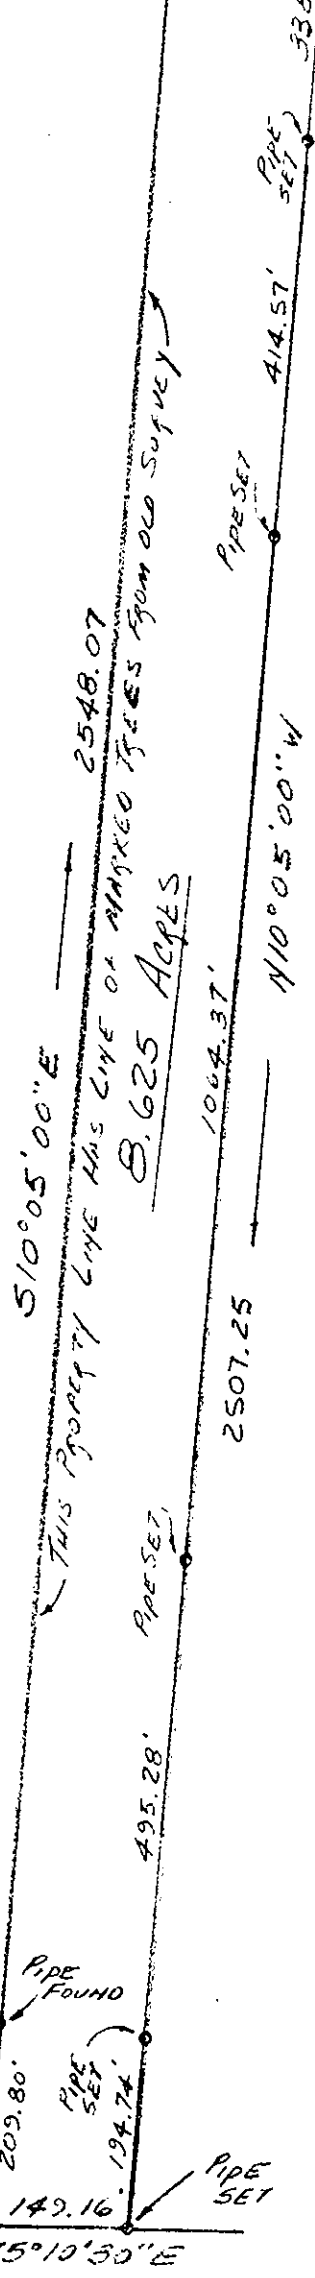

1/4 of Formerly ANNIE BELLE IRON MONGER EST.

- REFERENCES:
 PLAT BOOK 1 - PAGE 13
 PLAT BOOK 4 - PAGE 161
 PLAT BOOK 7 - PAGE 183
 DEED BOOK 153 - PAGE 683
 DEED BOOK 320 - PAGE 659



Andrew Becouvarakis

2 OF PUGGOLD ROAD EXTENDED

PLAT OF THE PROPERTY OF JOHN F. & HELEN G. TYSON	
PART OF PARCEL No. 3, FORMERLY PART OF S. D. IRONMONGER EST., ASSIGNED TO S. C. IRONMONGER, 8.625 ACRES LOCATED ON CLAXTON CREEK ROAD IN SEAFORD, YORK COUNTY, VIRGINIA	
BECOUVARAKIS AND JOHNSON CIVIL ENGINEER AND LAND SURVEYORS HAMPTON, VIRGINIA	
Scale: 1" = 200'	F.B. 129 Pg. 1-3
Date: APRIL 15, 1980	

CLAXTON CREEK ROAD 309' W
 N75°10'50"E