


Plat Book No. 9 Page 376

Filed in the Clerk's Office, Circuit Court, York Co., Va.  
the 16<sup>th</sup> day of June 1980

Teste:


Edith M. Elliott, Clerk

Carolyn Horis D. C.

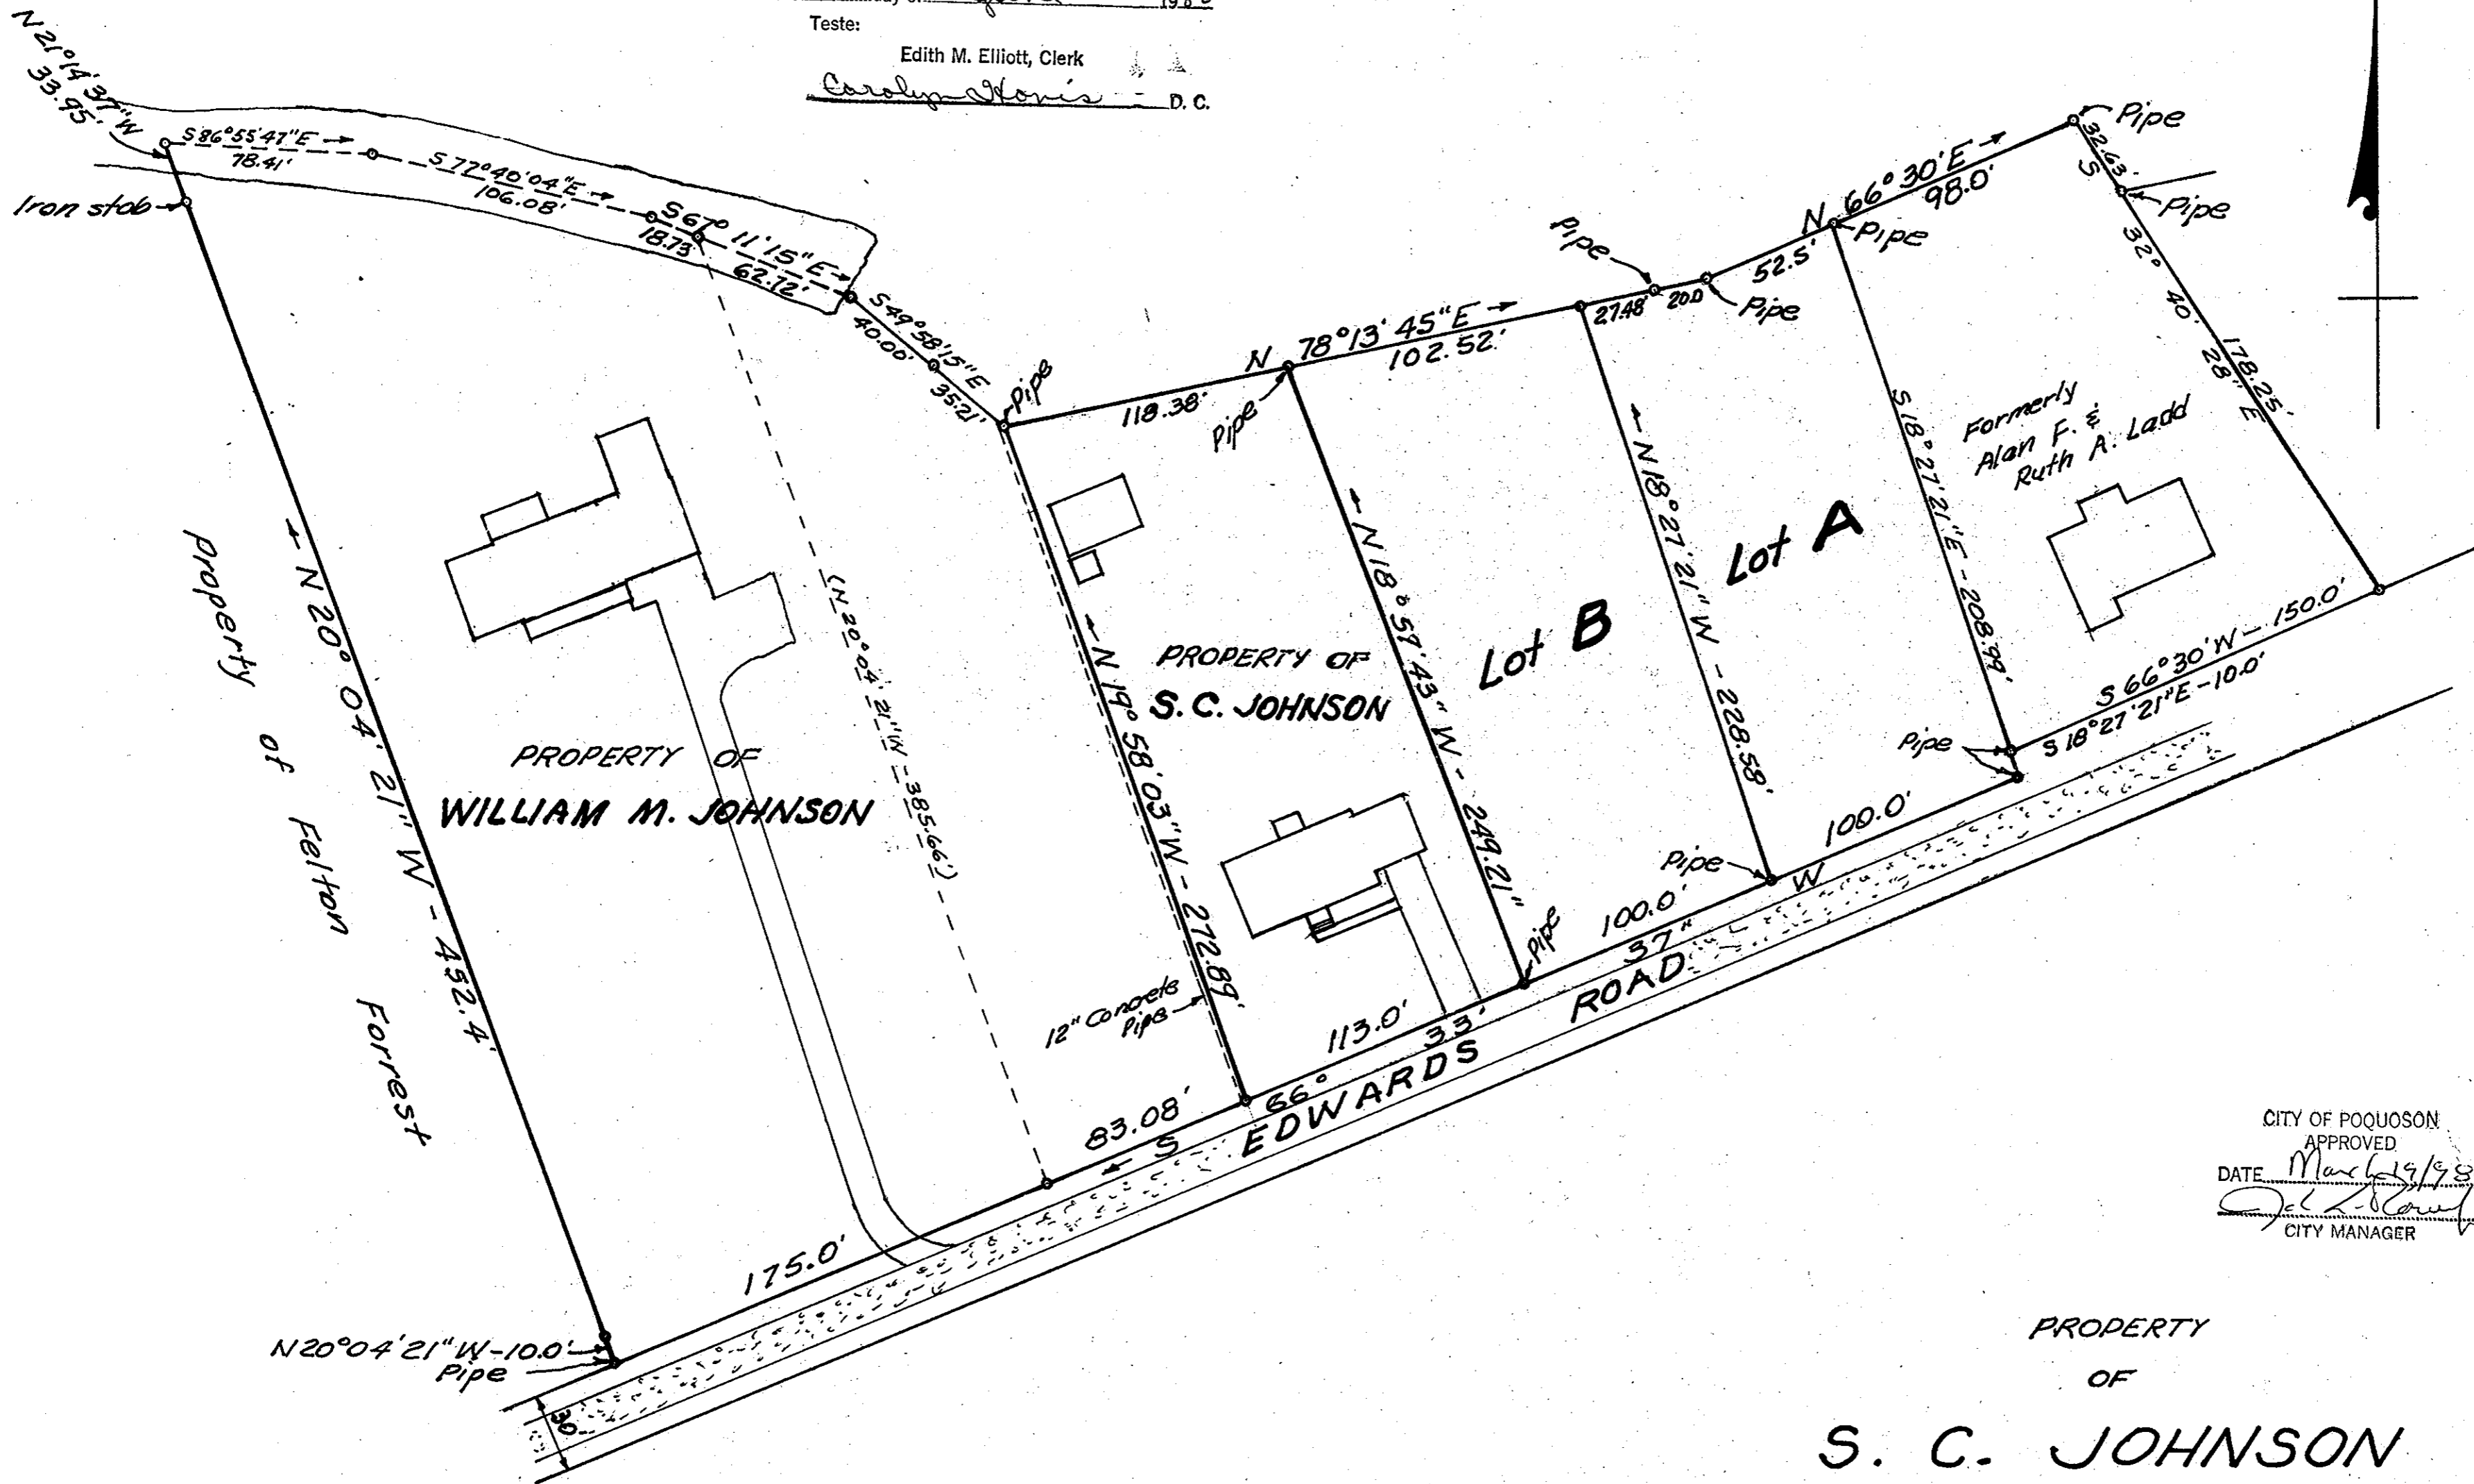

CITY OF POQUOSON  
APPROVED  
DATE March 19/80  
[Signature]  
CITY MANAGER

PROPERTY  
OF  
**S. C. JOHNSON**  
AND  
**W. M. JOHNSON**  
POQUOSON  
VIRGINIA

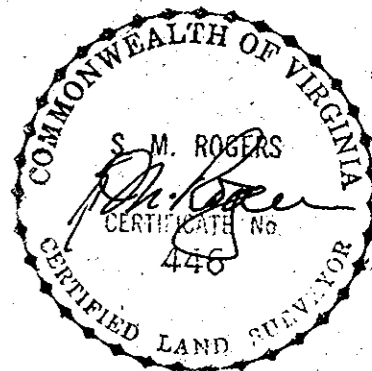

**NOTE**  
1. S. M. Rogers hereby certify that the survey represented by this plat was made by me on this date and is correct. There are no encroachments unless shown hereon. This survey was made at the request of Mr. Samuel C. Johnson.

Scale 1"=50' September 10, 1979 S. M. Rogers C.E.