


Filed in the Clerk's Office, Circuit Court, York Co., Va.  
the 18 day of July 19 80

Teste:  
Edith M. Elliott, Clerk  
*Edith M. Elliott* D. C.

Plat Book No. 9 Page 380

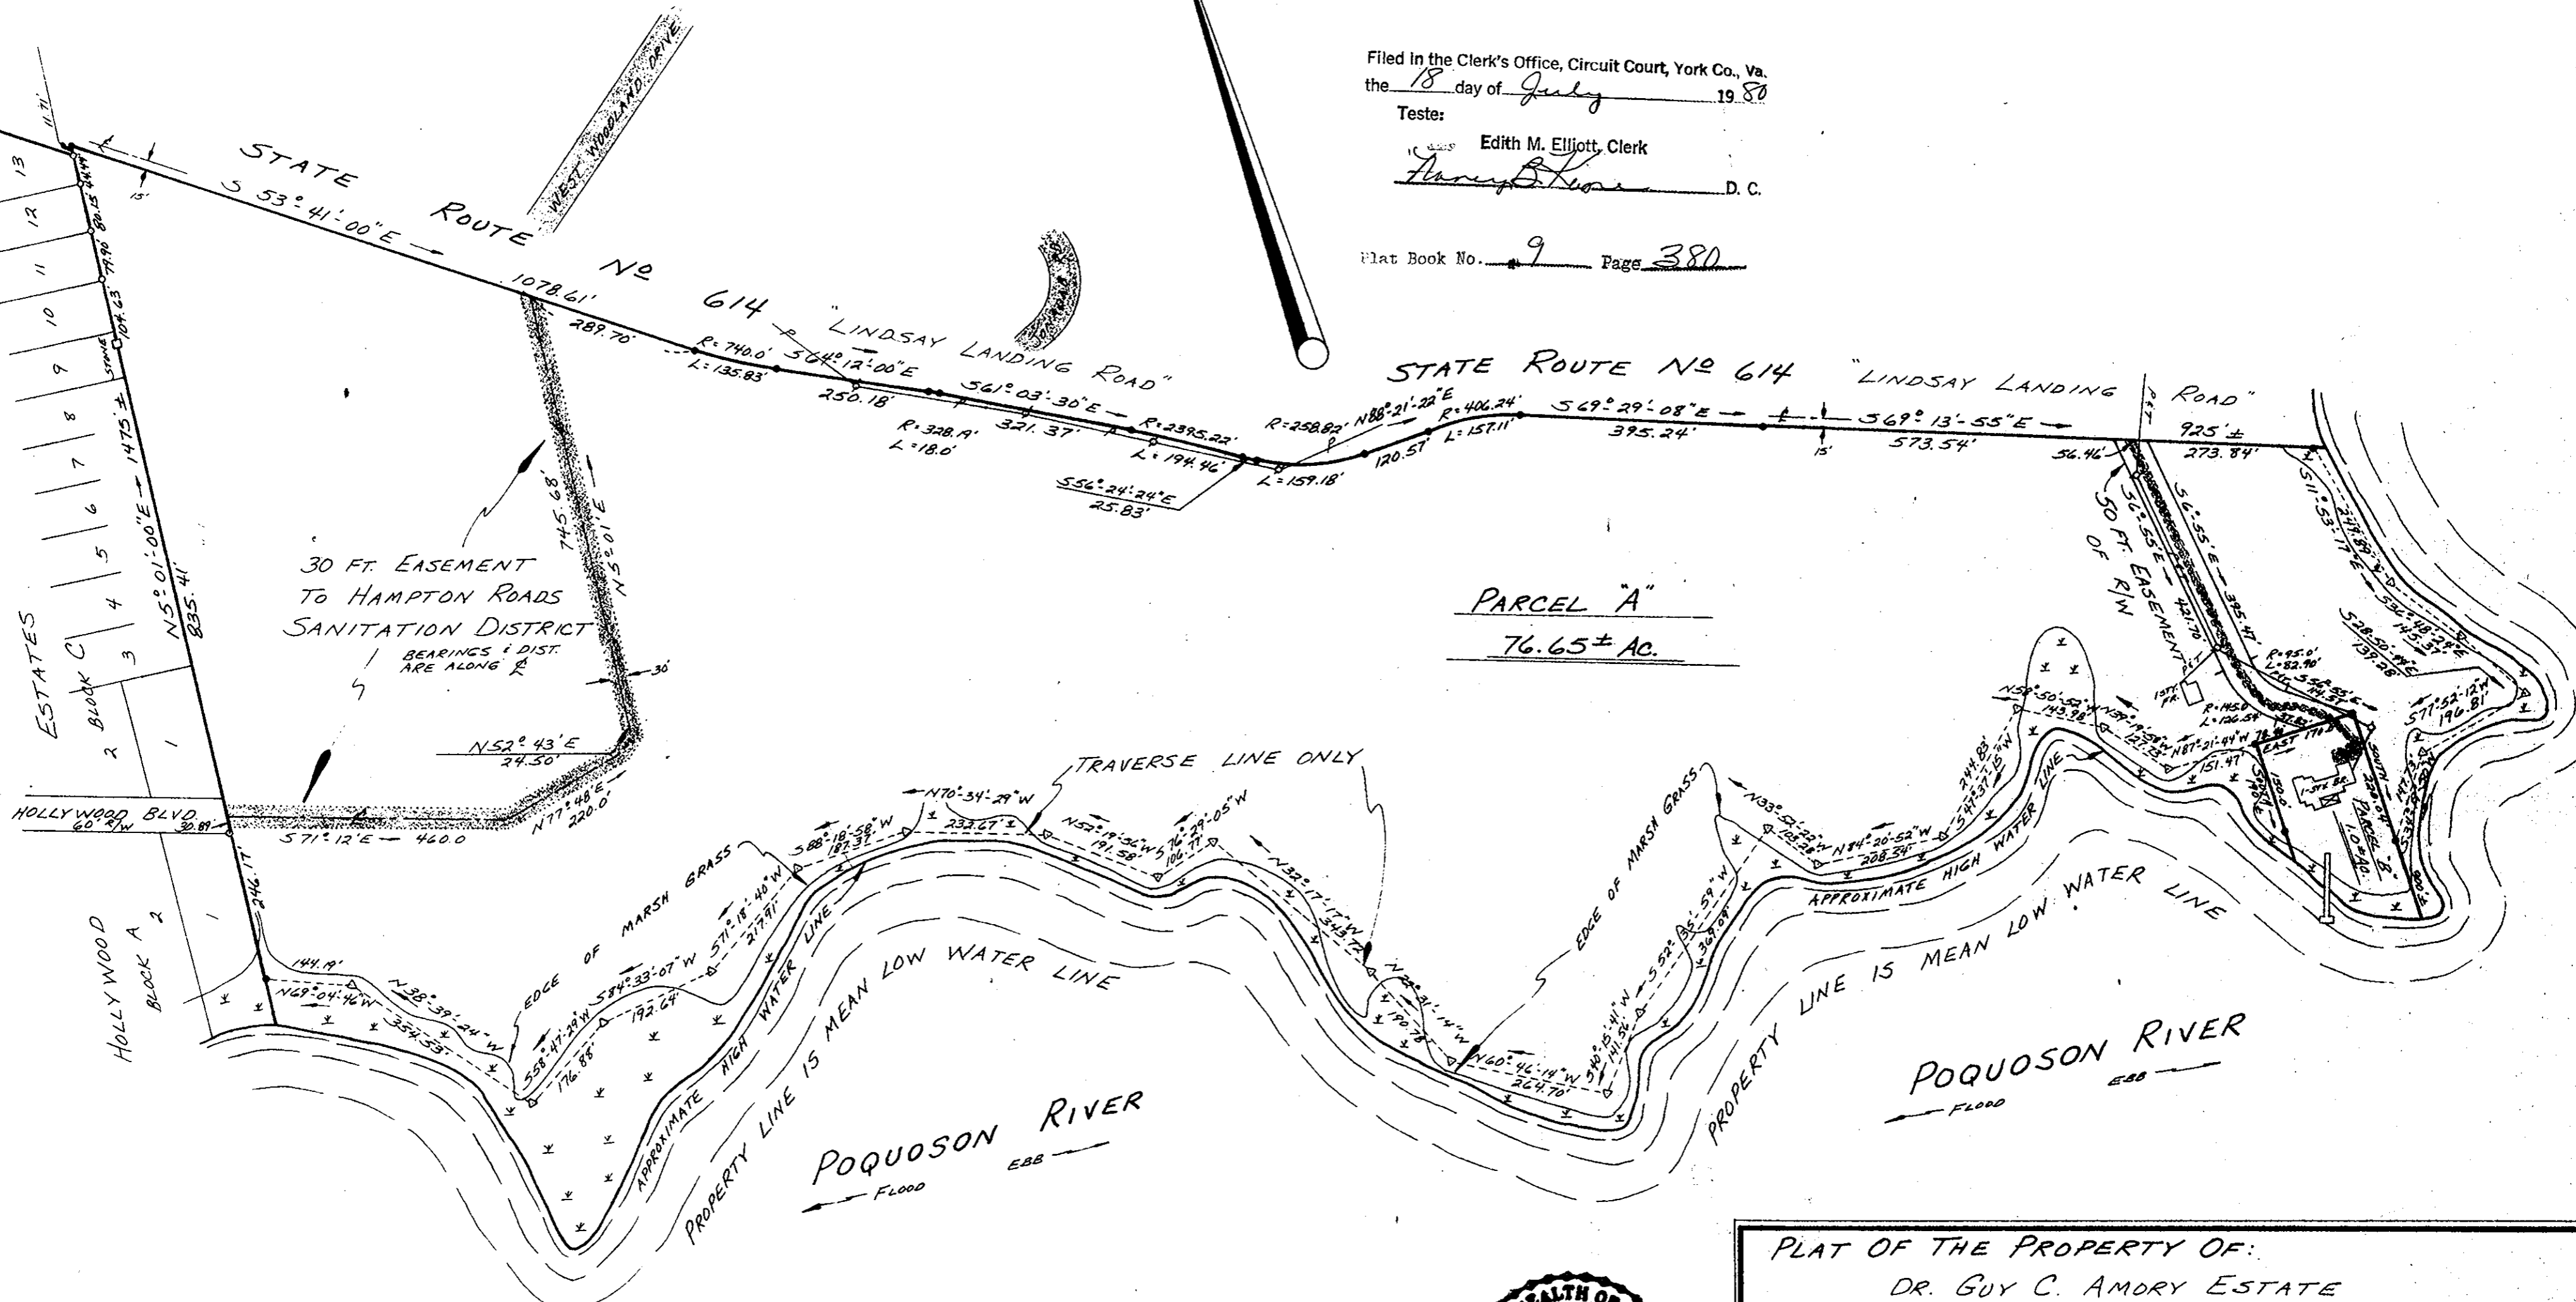

30 FT. EASEMENT  
TO HAMPTON ROADS  
SANITATION DISTRICT  
BEARINGS & DIST.  
ARE ALONG R

PARCEL "A"  
76.65± AC.

POQUOSON RIVER  
FLOOD

POQUOSON RIVER  
FLOOD

- PIPE FOUND
- PIPE SET
- TRVERSE POINT

E. J. KELLER, INC.  
LAND SURVEYOR  
NEWPORT NEWS, VA.



PLAT OF THE PROPERTY OF:	
DR. GUY C. AMDRY ESTATE	
PARCEL "A"	76.65 ± ACRES
PARCEL "B"	1.0 ± ACRES
TOTAL (TO HIGH WATER LINE)	77.65 ± ACRES
GRAFTON DISTRICT YORK COUNTY, VIRGINIA	