


Filed in the Clerk's Office, Circuit Court, York Co., Va. the 25th day of July 1980

Teste: Edith M. Elliott, Clerk
Carolyn Stavis, D. C.
Deed Book 342 Page 504

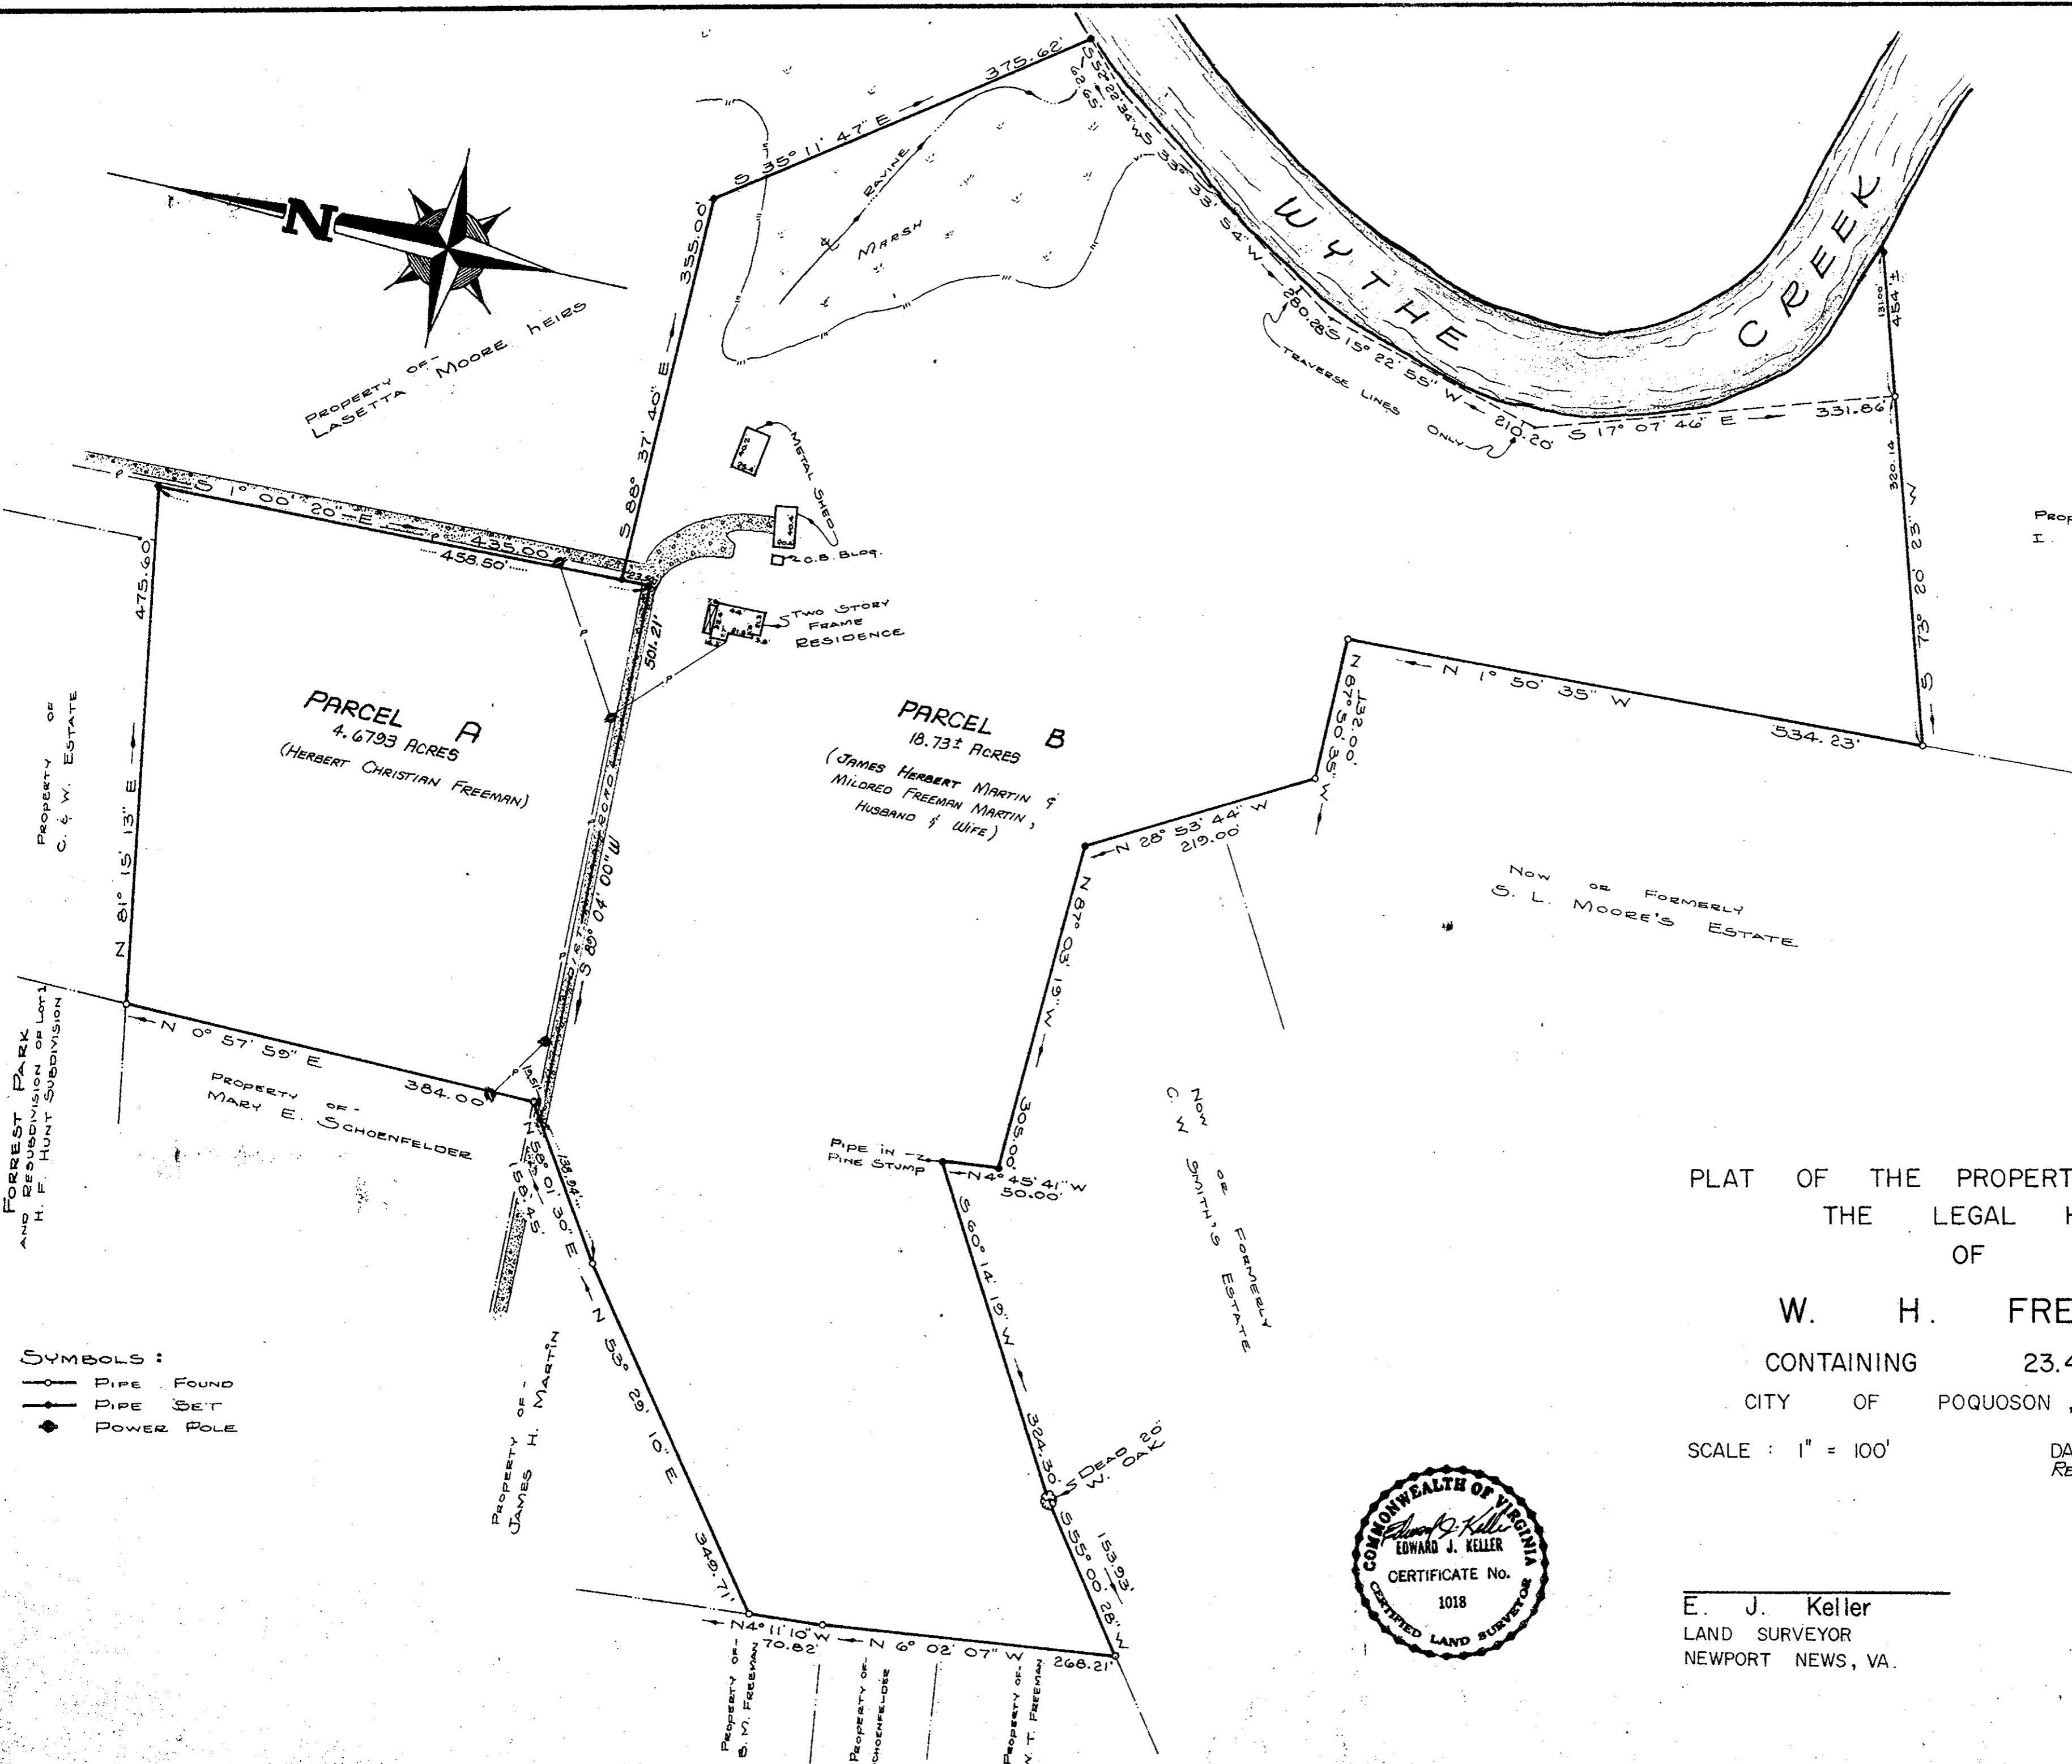

SYMBOLS :
 ○ PIPE FOUND
 ● PIPE SET
 ◆ POWER POLE

PLAT OF THE PROPERTY OF :
 THE LEGAL HEIRS
 OF

W. H. FREEMAN

CONTAINING **23.41± ACRES**

CITY OF **POQUOSON, VIRGINIA**

SCALE : 1" = 100'

DATE : 22 SEPTEMBER 75
 REVISED : 20 JUNE 80



E. J. Keller
 LAND SURVEYOR
 NEWPORT NEWS, VA.

CITY OF POQUOSON
 APPROVED
 DATE July 9, 1980
S. L. Rouse
 CITY MANAGER