


WILLIAMSBURG, VIRGINIA VICINITY MAP

NAVAL SUPPLY CENTER
CHEATHAM ANNEX

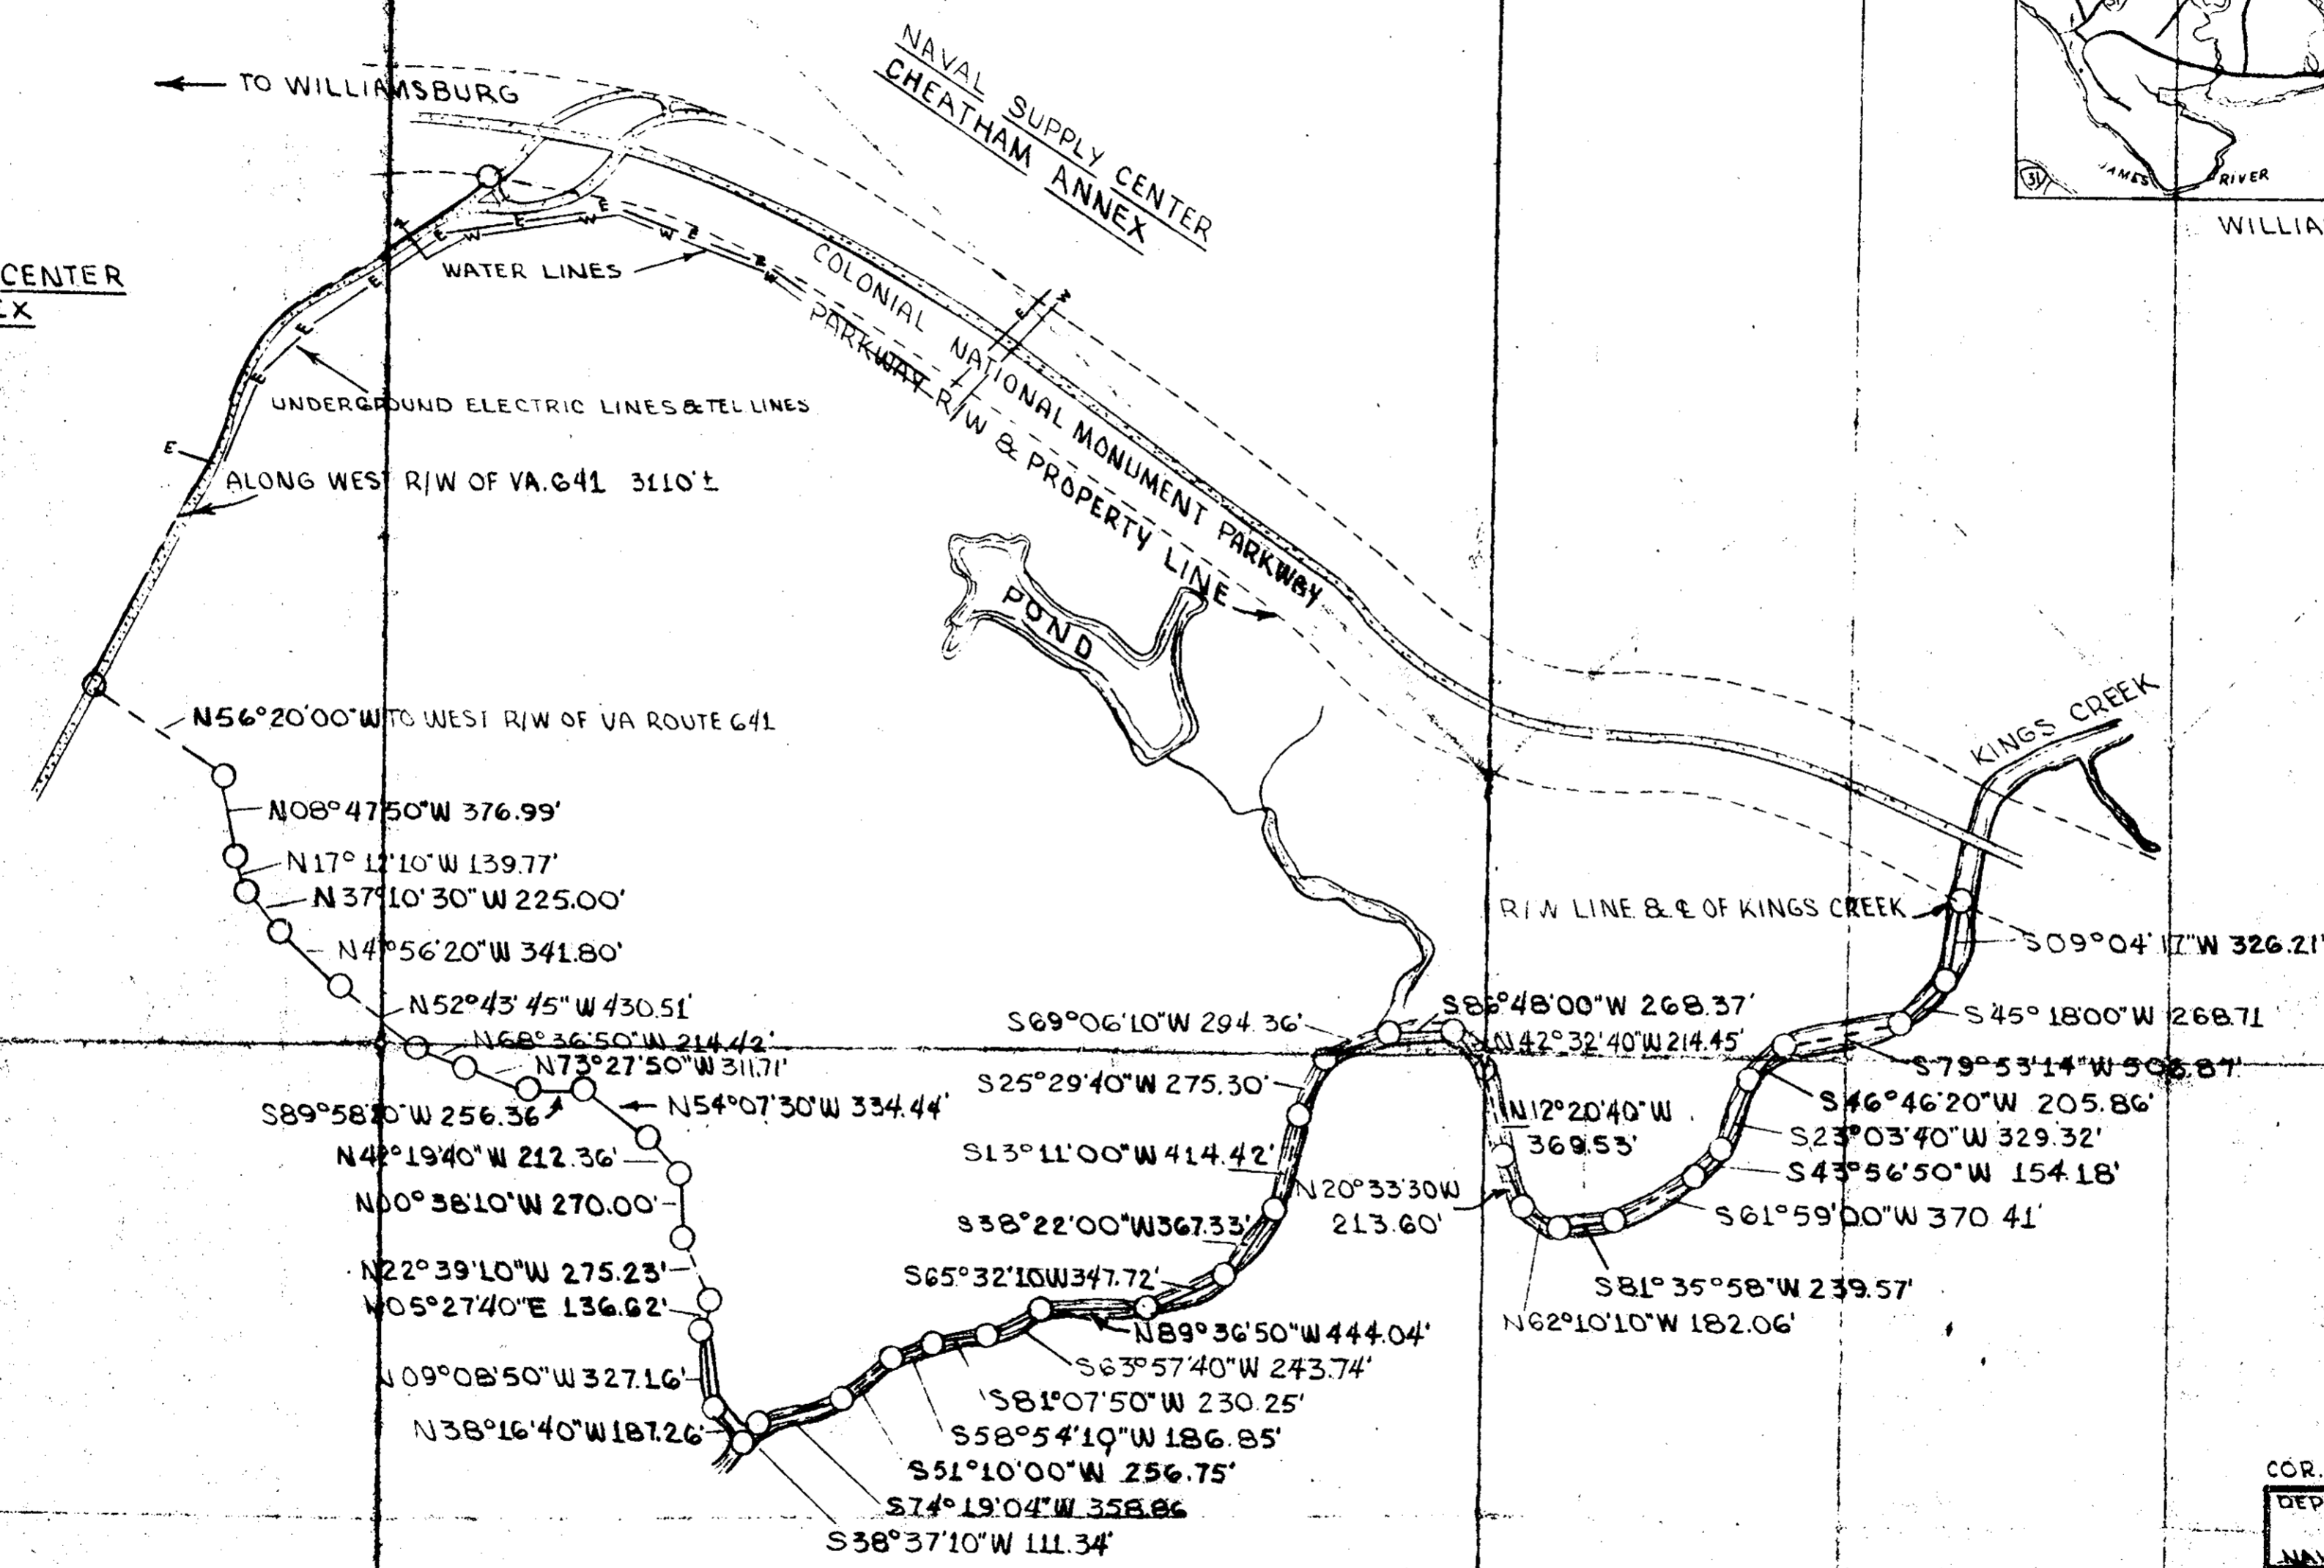


NAVAL WEAPONS STATION
YORKTOWN, VA.

Plat Book No. 9 Page 431

Recd Book 355, Page 209,
Filed in the Clerk's Office, Circuit Court, York Co., Va.
the 13th day of July 1957

Teste:
Edith M. Elliott, Clerk
Betty Hausel D.C.

COR. 2 COURSES		SMAY 72'
DEPARTMENT OF THE NAVY		NAVAL FACILITIES ENGINEERING COMMAND
ATLANTIC DIVISION		
NAVAL STATION	NORFOLK VIRGINIA	
NAVAL SUPPLY CENTER	NORFOLK, VA.	
CHEATHAM ANNEX	WILLIAMSBURG, VA.	
DISPOSAL MAP		
400± ACRES - FUEL TANK AREA		
APPROVED FOR LANT DIV _____		
DRWN: Walker DATE: 10 MARCH 72 DWS: NO. 104547		

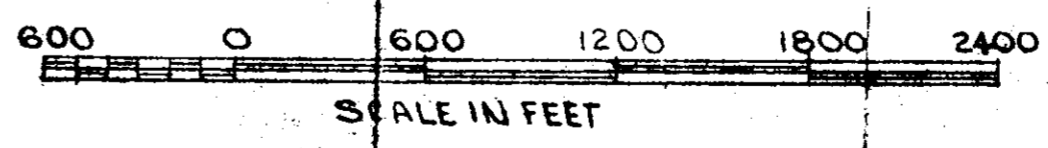

K&E C-7 17 0100 1200 44000