


Now or formerly  
O. Page

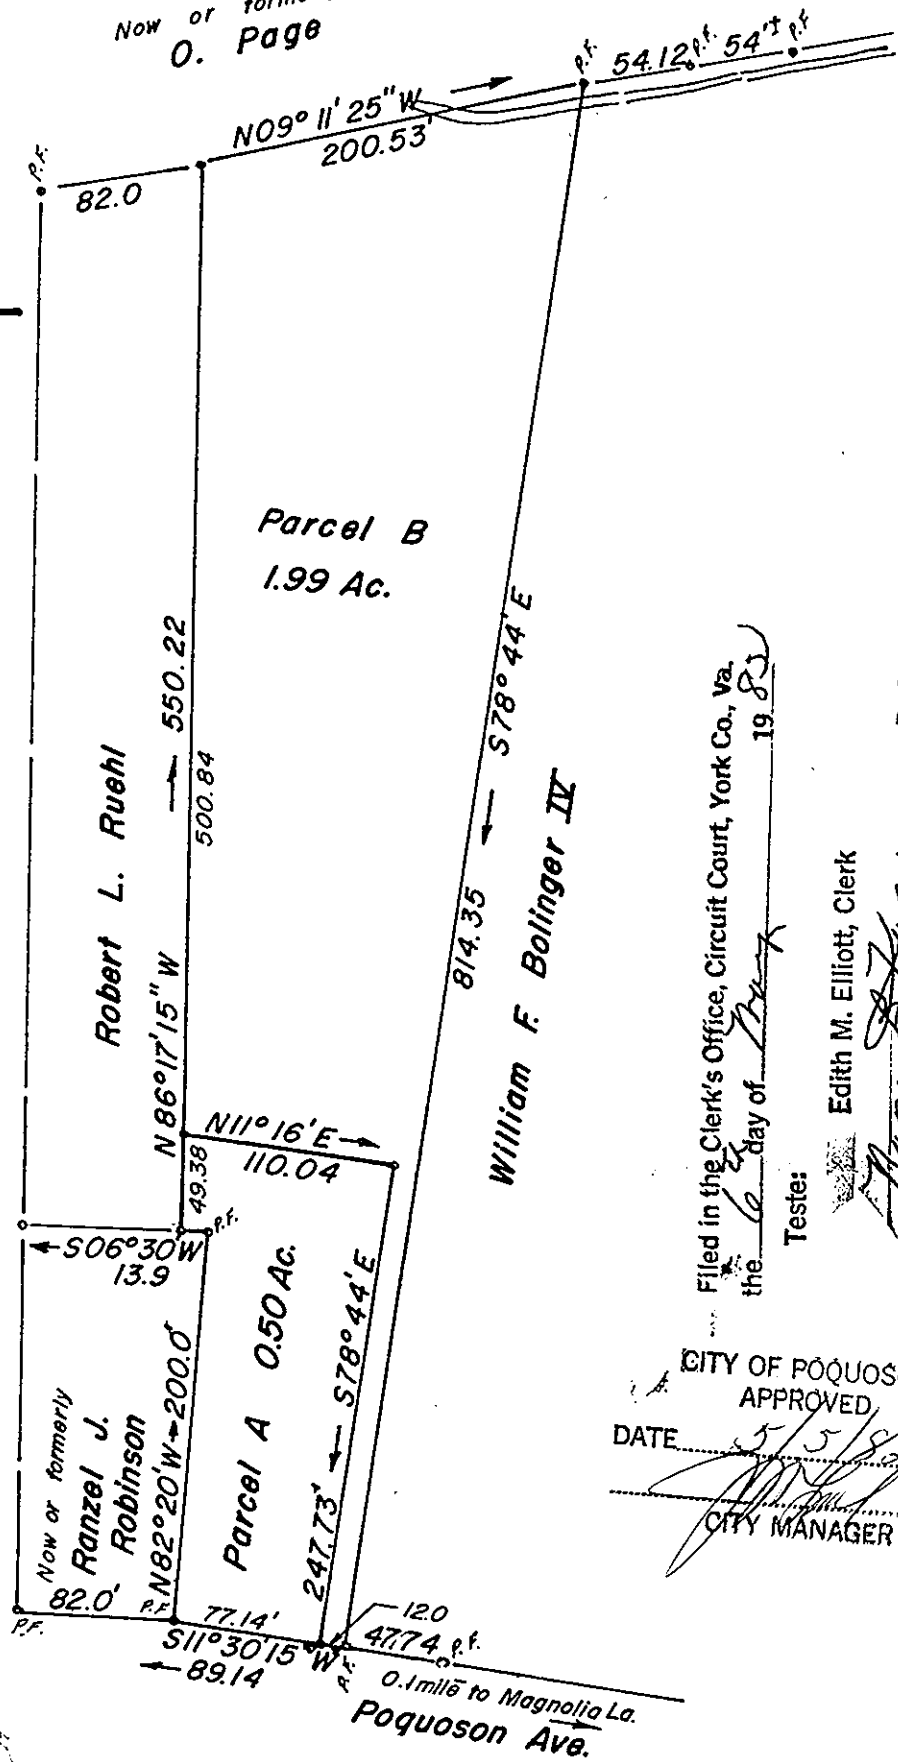

Filed in the Clerk's Office, Circuit Court, York Co., Va.  
the 6<sup>th</sup> day of May 1983


Teste:

Edith M. Elliott, Clerk

D. C.

CITY OF POQUOSON  
APPROVED

DATE 5/5/83  
CITY MANAGER

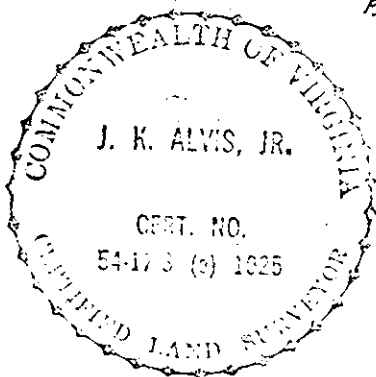

Plat Book No. 9 Page 483

Plat of the property of  
**William Frederick Ruehl**  
**Parcels A & B**  
**2.49 Acres**  
**Town of Poquoson**  
**Virginia**

James K. Alvis, Jr. — Land Surveyor  
 317 Parkway Drive, Newport News, Virginia  
 Scale: 1" = 100'  
 March 9, 1981

I certify that this perimeter survey is correct to the best of my knowledge and belief, subject to easements, servitudes, and covenants of record.

*James K. Alvis, Jr.*  
JAMES K. ALVIS, JR. C.L.S. 1025