



Filed in the Clerk's Office, Circuit Court, York Co., Va.
the 14th day of June 1982

Teste:

Edith M. Elliott, Clerk

Edith M. Elliott D. C.

Plat Book No. 9 Page 490
DB 365A 219

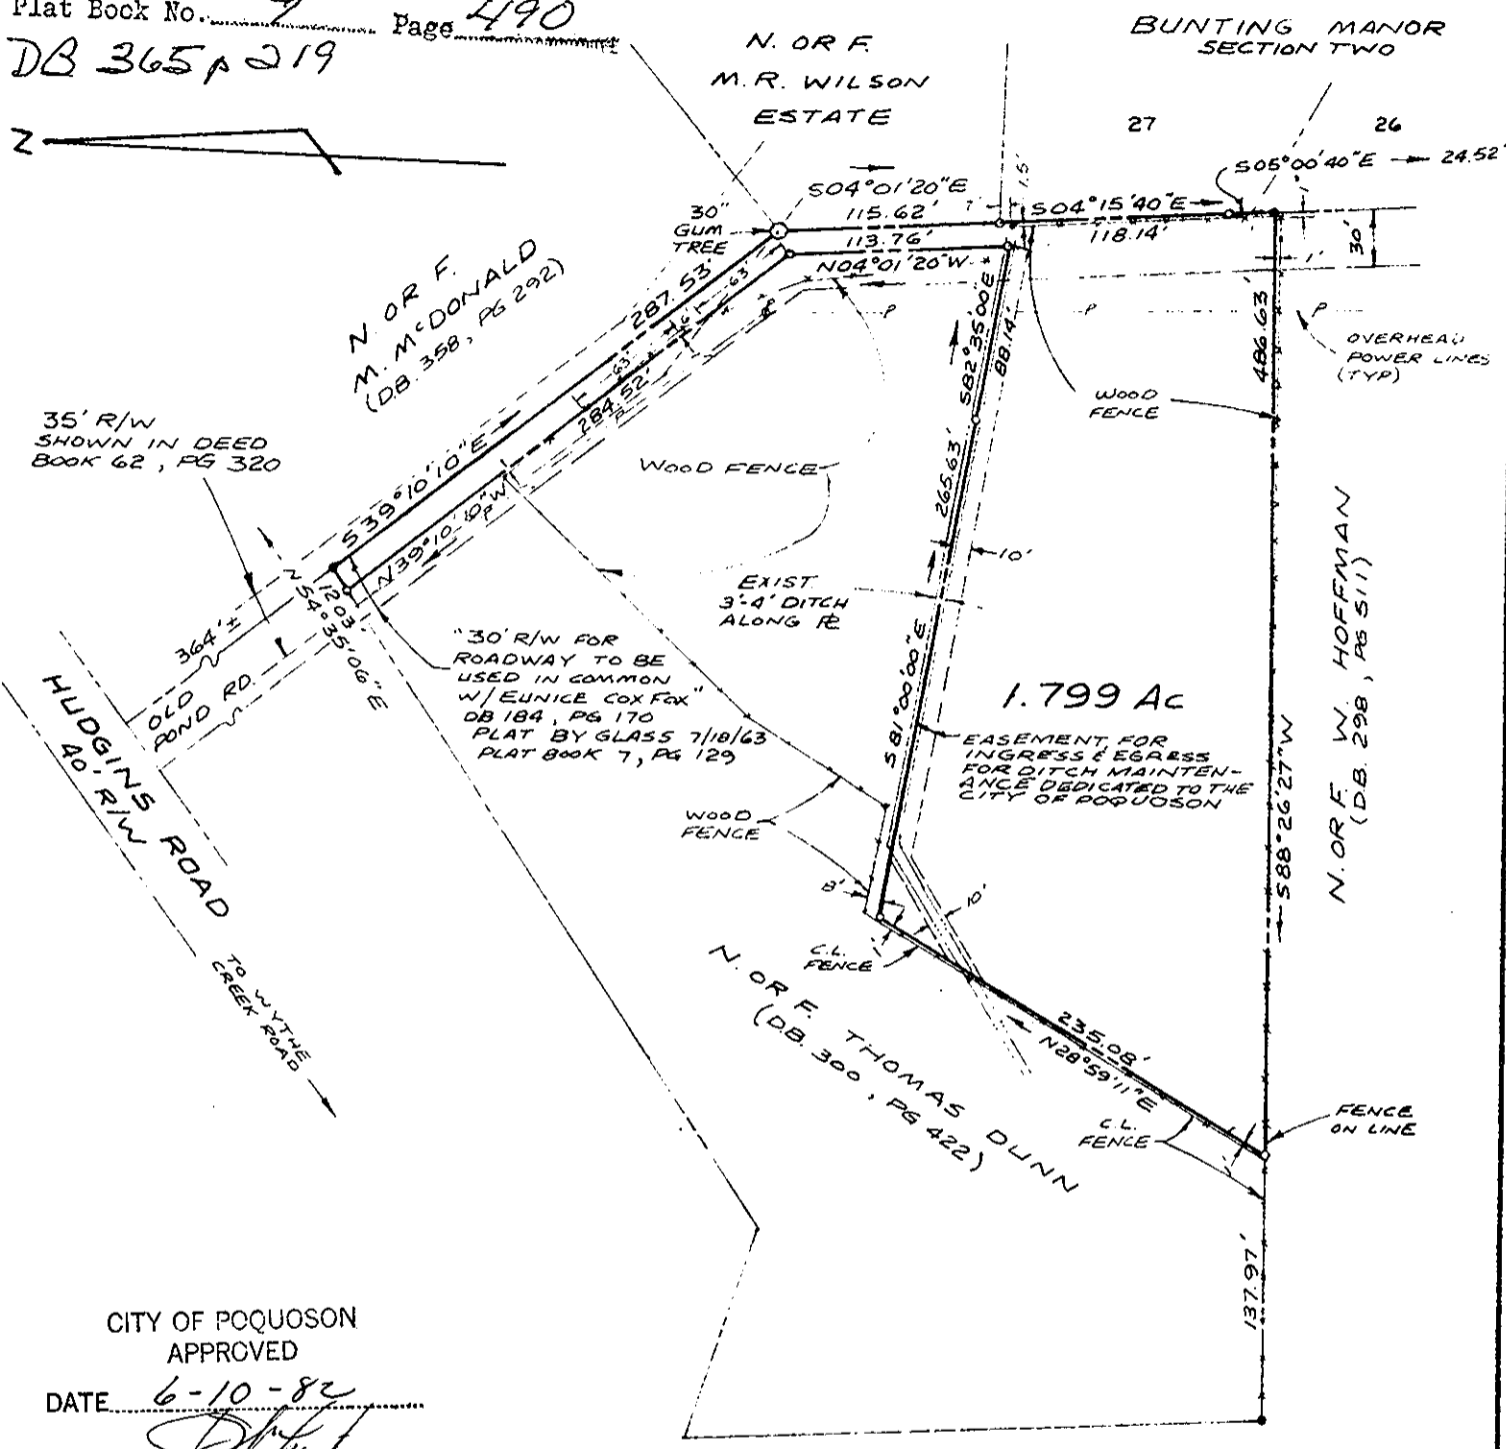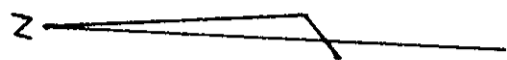

CITY OF POQUOSON APPROVED
DATE 6-10-82
J. H. [Signature]
CITY MANAGER

---○--- IRON PIPE SET
---●--- IRON PIPE FOUND

C. K. Tudor

PLAT OF THE PROPERTY TO BE CONVEYED TO
JOSEPH ELVIN, JR. & FRANCES HOLLOWAY FREEMAN

1.799 Ac.
PART OF THE PROPERTY OF THOMAS DUNN, FORMERLY PROPERTY OF W. COX

CITY OF POQUOSON, VIRGINIA

C. K. TUDOR ENGINEERS, INC.
NEWPORT NEWS, VIRGINIA
SCALE: 1" = 100' DATE: DEC. 16, 1981

I CERTIFY THAT TO THE BEST OF MY KNOWLEDGE AND BELIEF THIS SURVEY IS TRUE AND CORRECT.

C. K. Tudor
C. K. TUDOR C.E. & C.L.S.