


TAX MAP 9
PARCEL 14
DB 177/654

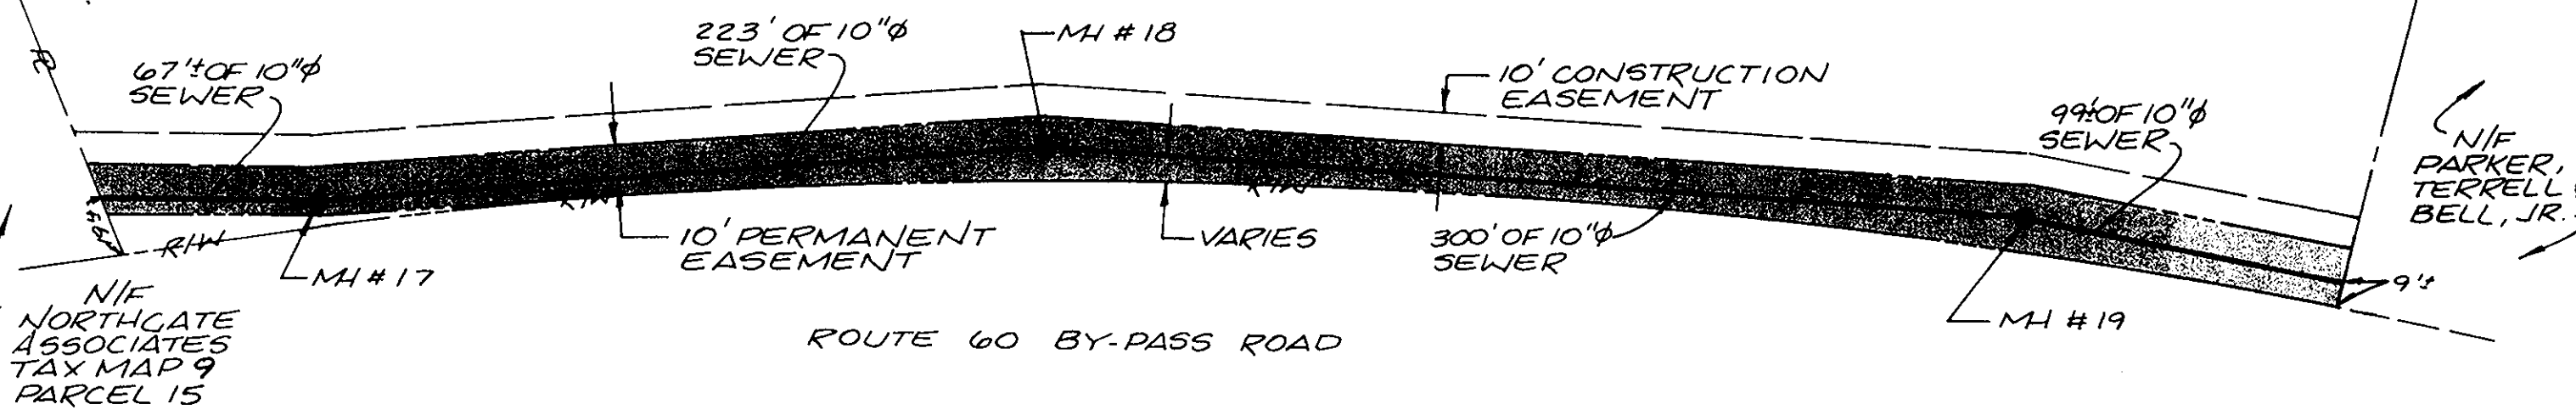

N/F
NORTHGATE
ASSOCIATES
TAX MAP 9
PARCEL 15

N/F
PARKER,
TERRELL &
BELL, JR.

ROUTE 60 BY-PASS ROAD



NOTE: SHADED AREA INDICATES
PERMANENT EASEMENT
CONSTRUCTION PLANS
ROUTE 60 BY-PASS ROAD
SEWER SEE SHEET 4 OF 5

Plat Book No. 9 Page 585

Filed in the Clerk's Office, Circuit Court, York Co., Va.
the 16th day of August 19 83

Teste:
Edith M. Elliott, Clerk
Barbara Bergh D. C.
108 383 p 268

1. ADDED SIDELINE DISTANCES
~~115182-1208~~



A PLAT OF SEWER EASEMENT

TO: COUNTY OF YORK
FROM: HORNSBY HEATING OIL COMPANY OF WILLIAMSBURG BRUTON DISTRICT, YORK CO., VA.

BUCHART-HORN, INC.
Consulting Engineers & Planners
YORK PA HARRISBURG, PA WASHINGTON, D.C LEWISBURG, PA
BALTIMORE, MD MEMPHIS, TENN.
WILLIAMSBURG, VA CHARLESTON, W.VA.

JOB NO 90126	SCALE 1"=50'	ENGR DATE 8/16/82	DWN BY RWB	SHEET NO 01
DESIGNER		CKD BY		