


PLAT  
 SHOWING DIVISION OF PROPERTY OF  
 PEARL H. EVANS ESTATE  
 AND  
 GARNETTE E. HOLLOWAY

BEING LOCATED NEAR CEDAR ROAD  
 CITY OF POQUOSON, VIRGINIA  
 SCALE: 1" = 100' APRIL 30, 1984

S. J. GLASS AND ASSOCIATES  
 ENGINEERS & SURVEYORS - HAMPTON, VIRGINIA

TOTAL ACREAGE = 4.626 AC. ±

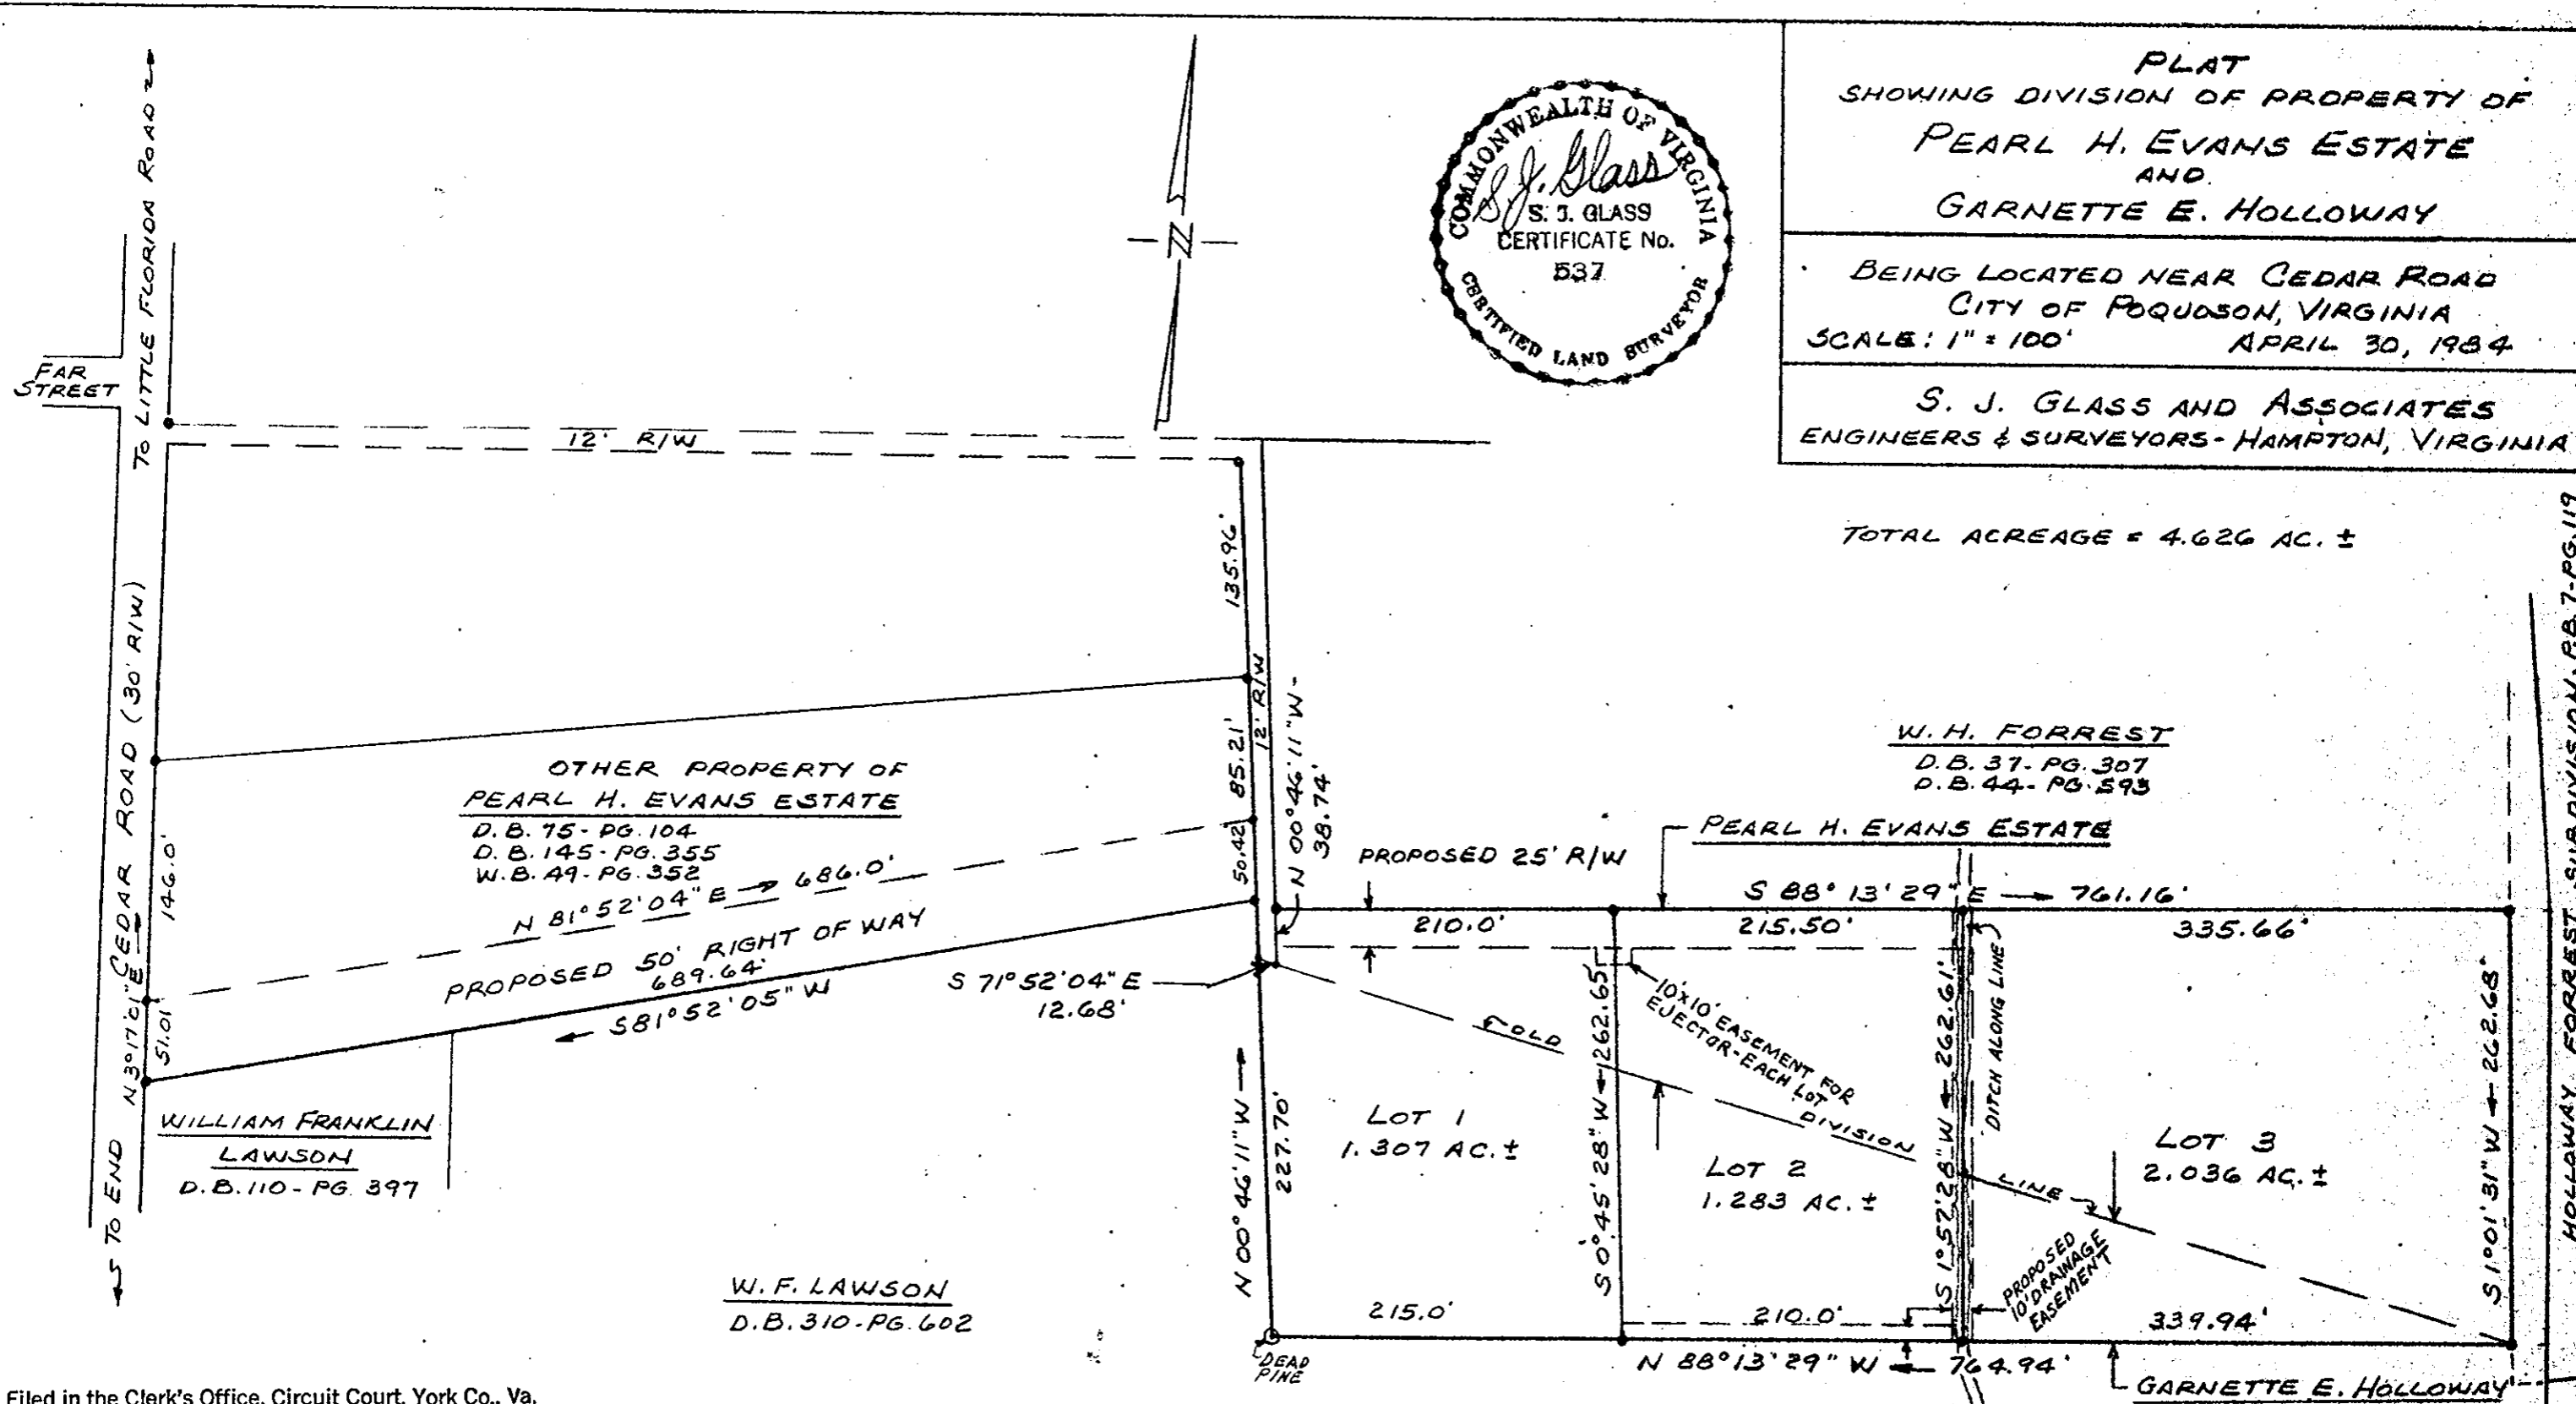

Filed in the Clerk's Office, Circuit Court, York Co., Va. the 9th day of May 1984

Teste: Edith M. Elliott, Clerk  
*[Signature]* D.C.

INDICATES IRON PIPE

APPROVED FOR CITY OF POQUOSON, VA.

*[Signature]*  
 CITY MANAGER

May 2, 1984  
 DATE