


N. OR F. A. F. AMORY

N. OR F. ROSANNA H. WHITE

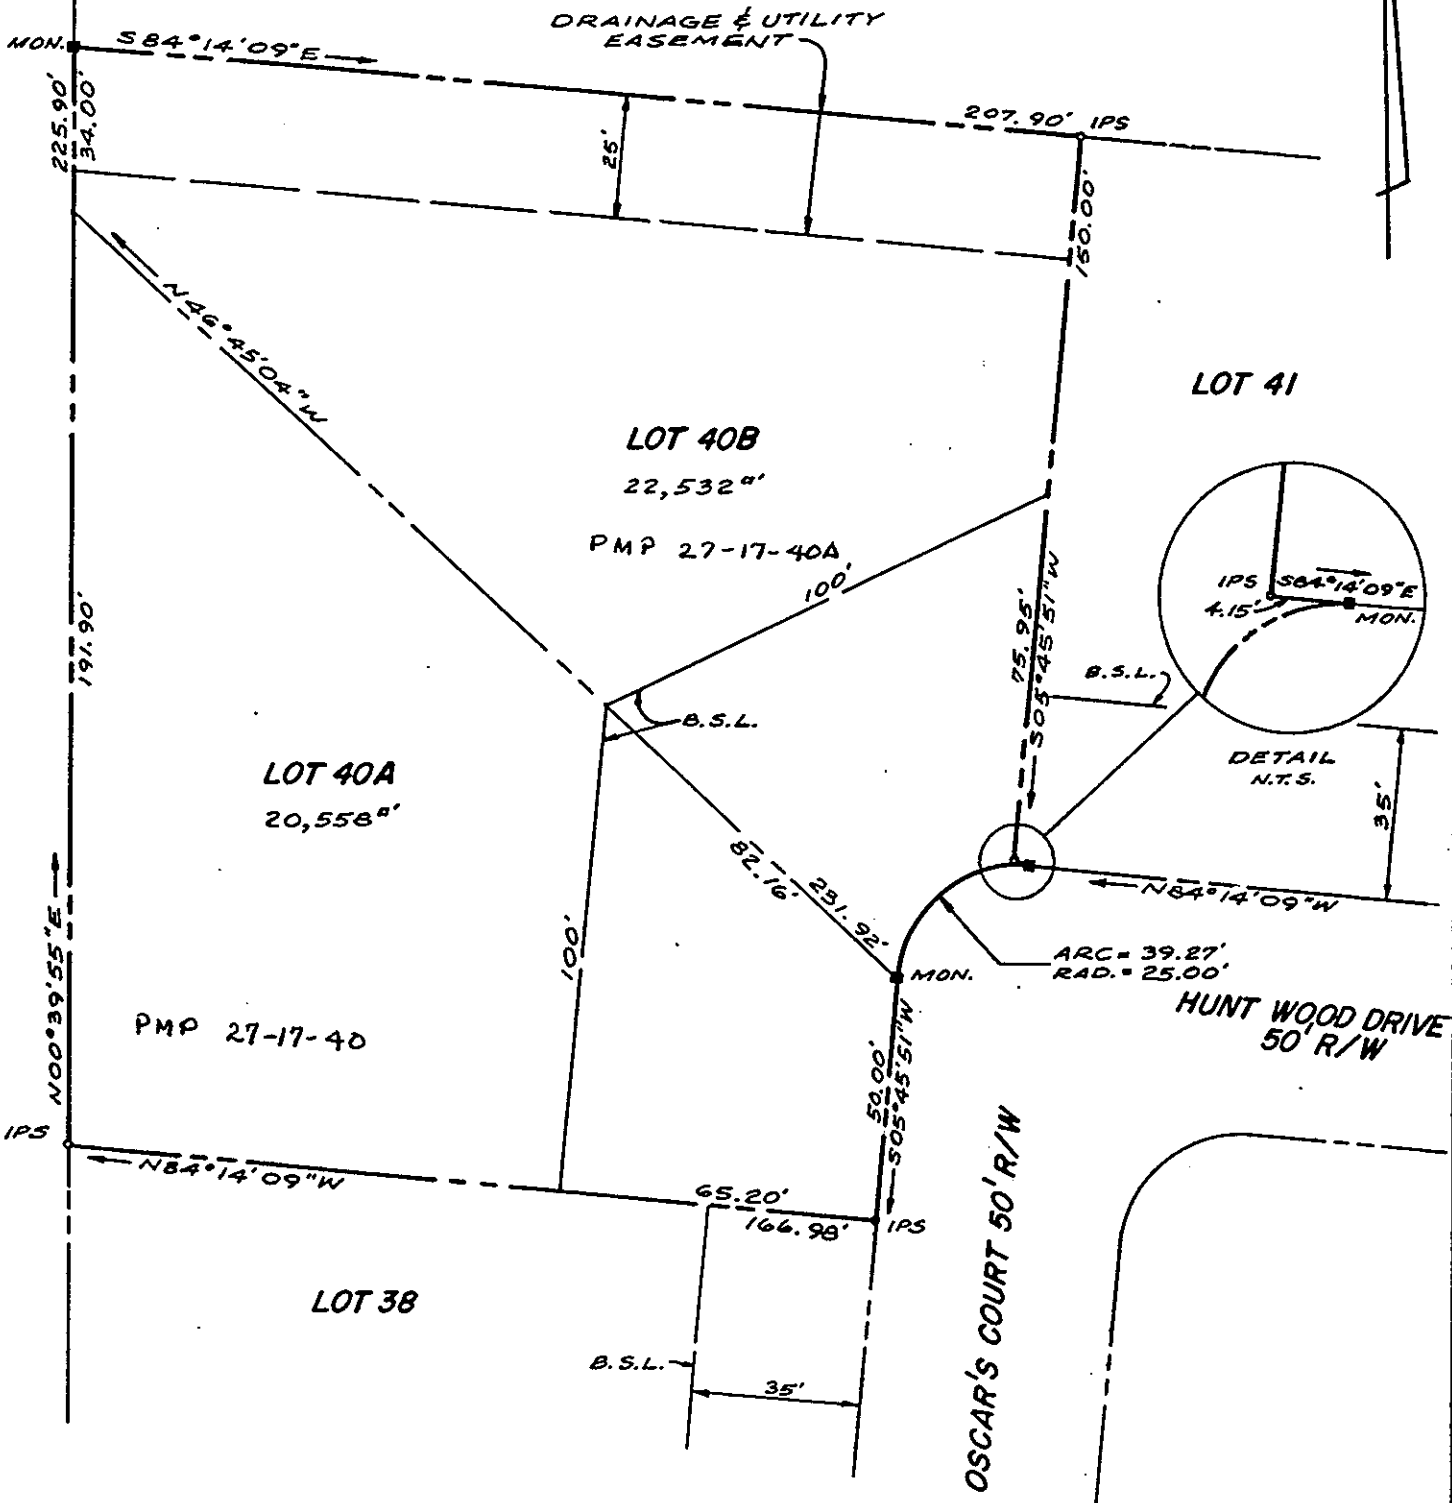

APPROVED FOR  
CITY OF POQUOSON

*Robert M. Murphy*  
ROBERT M. MURPHY, CITY MANAGER

Plat Book No. 10 Page 10

Filed in the Clerk's Office, Circuit Court, York Co., Va.  
the 14<sup>th</sup> day of May 1984

Teste:

Edith M. Elliott, Clerk

*Catharine Bender* D.C.

*C.K. Tudor*

C. K. TUDOR C.E. & C.L.S.

PLAT OF THE PROPERTY OF  
GREATER YORK DEVELOPMENT, INC.

RESUBDIVISION OF LOT 40  
HUNT WOODS  
SECTION TWO  
POQUOSON, VIRGINIA

C.K. TUDOR ENGINEERS, INC.

NEWPORT NEWS, VIRGINIA

SCALE: 1" = 40'

DATE: APR. 3, 1984