
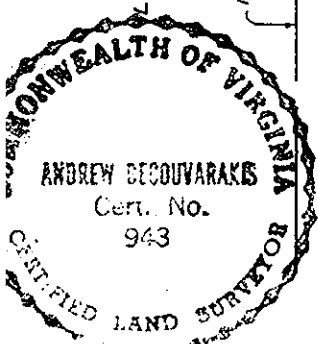


N/F
MARQUERITE W. RIGGINS

NORTH

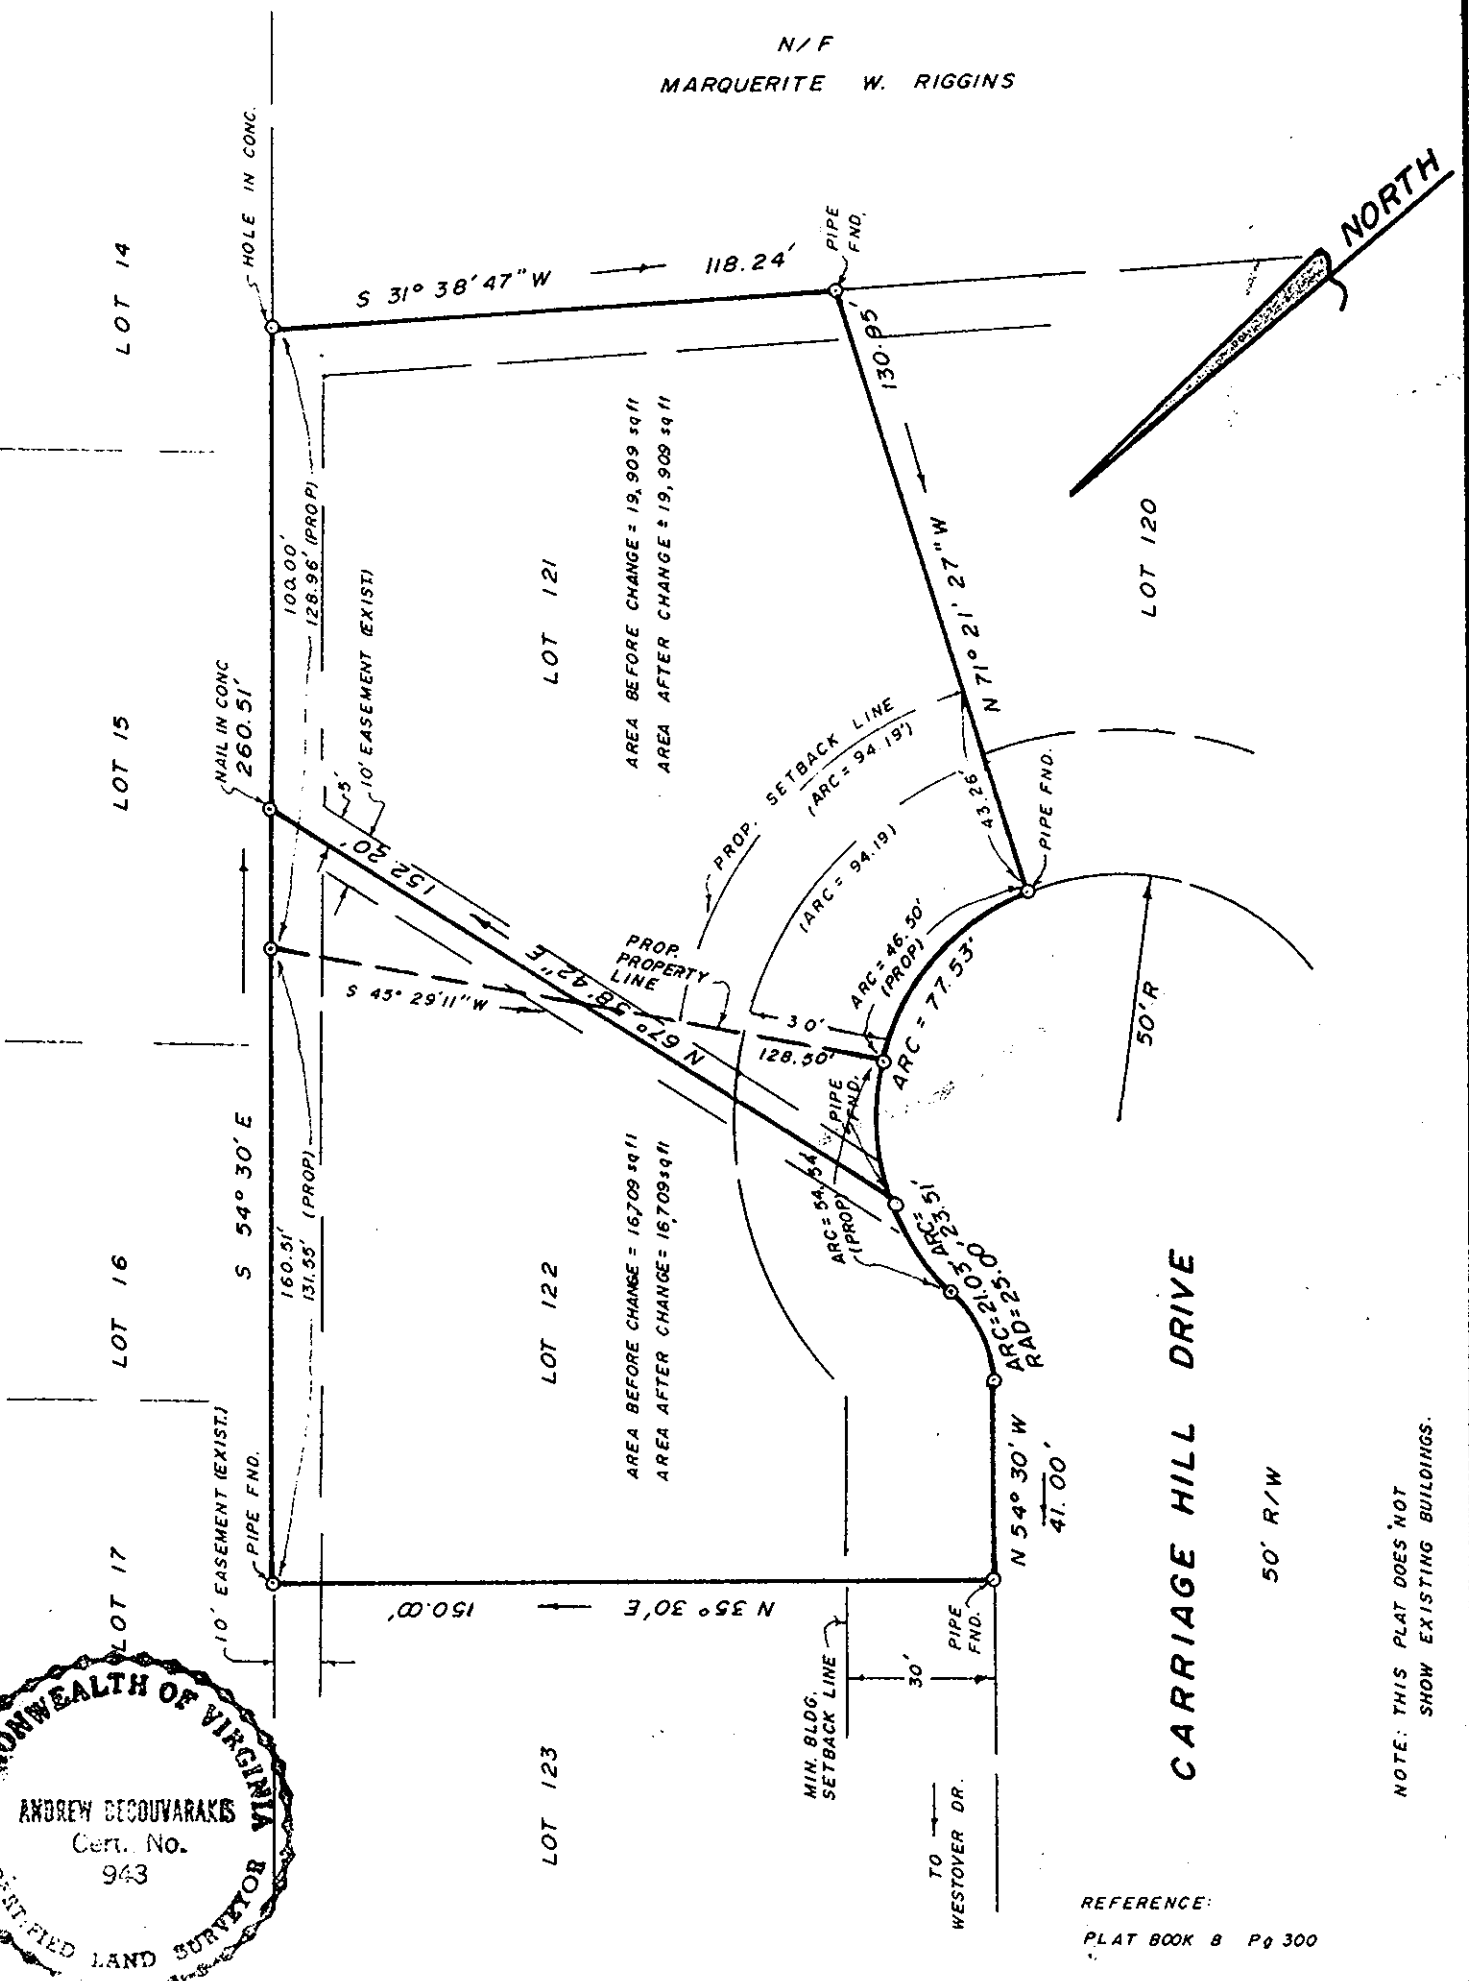

TO ALL PARTIES INTERESTED IN TITLE TO PREMISES SURVEYED: I HEREBY CERTIFY THAT ON MAY 16, 1986 I SURVEYED THE PROPERTY SHOWN ON THIS PLAT, AND THAT THE TITLE LINES AND THE WALLS OF THE BUILDINGS ARE AS SHOWN ON THIS PLAT.

THE BUILDINGS STAND STRICTLY WITHIN THE TITLE LINES AND THERE ARE NO ENCROACHMENTS OF OTHER BUILDINGS ON THE PROPERTY EXCEPT AS SHOWN.

Andrew Becouvarakis
CERTIFIED LAND SURVEYOR

REFERENCE:
PLAT BOOK 8 Pg 300

NOTE: THIS PLAT DOES NOT SHOW EXISTING BUILDINGS.

<p>PLAT OF THE PROPERTY OF C. T. PARKER</p>	
<p>PROPOSED PROPERTY LINE ADJUSTMENT BETWEEN LOTS 121 & 122 WESTOVER SHORES</p>	
<p>SECTION TWO CITY OF POQUOSON, VIRGINIA</p>	
<p>BECOUVARAKIS AND ASSOC. LAND SURVEYING HAMPTON, VIRGINIA</p>	
<p>Scale: 1" = 40'</p>	<p>F.B. 201 Pg. 1</p>
<p>Date: MAY 16, 1986</p>	