



N / F BROADDUS

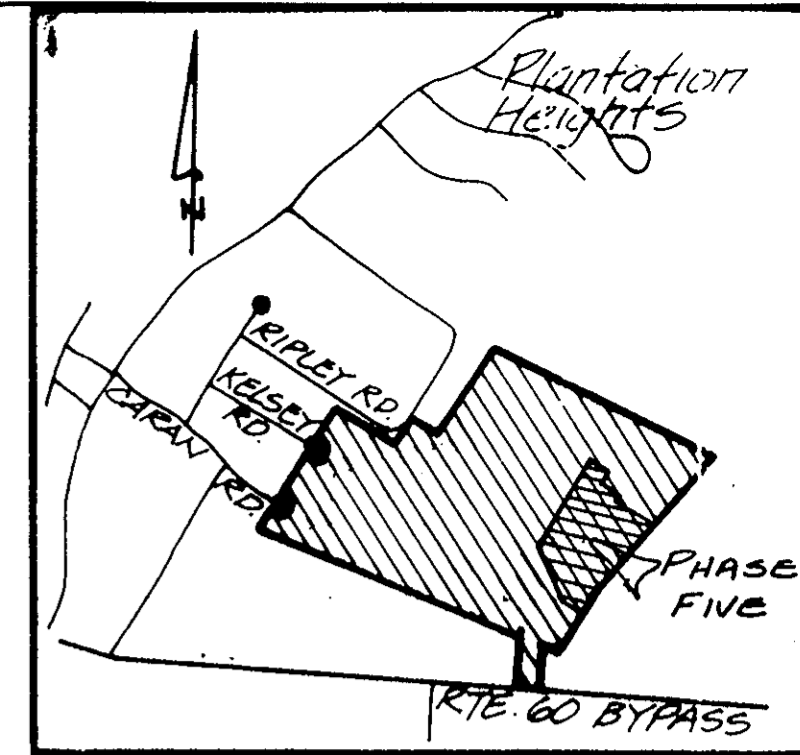



VICINITY MAP  
SCALE: 1" = 1,000'

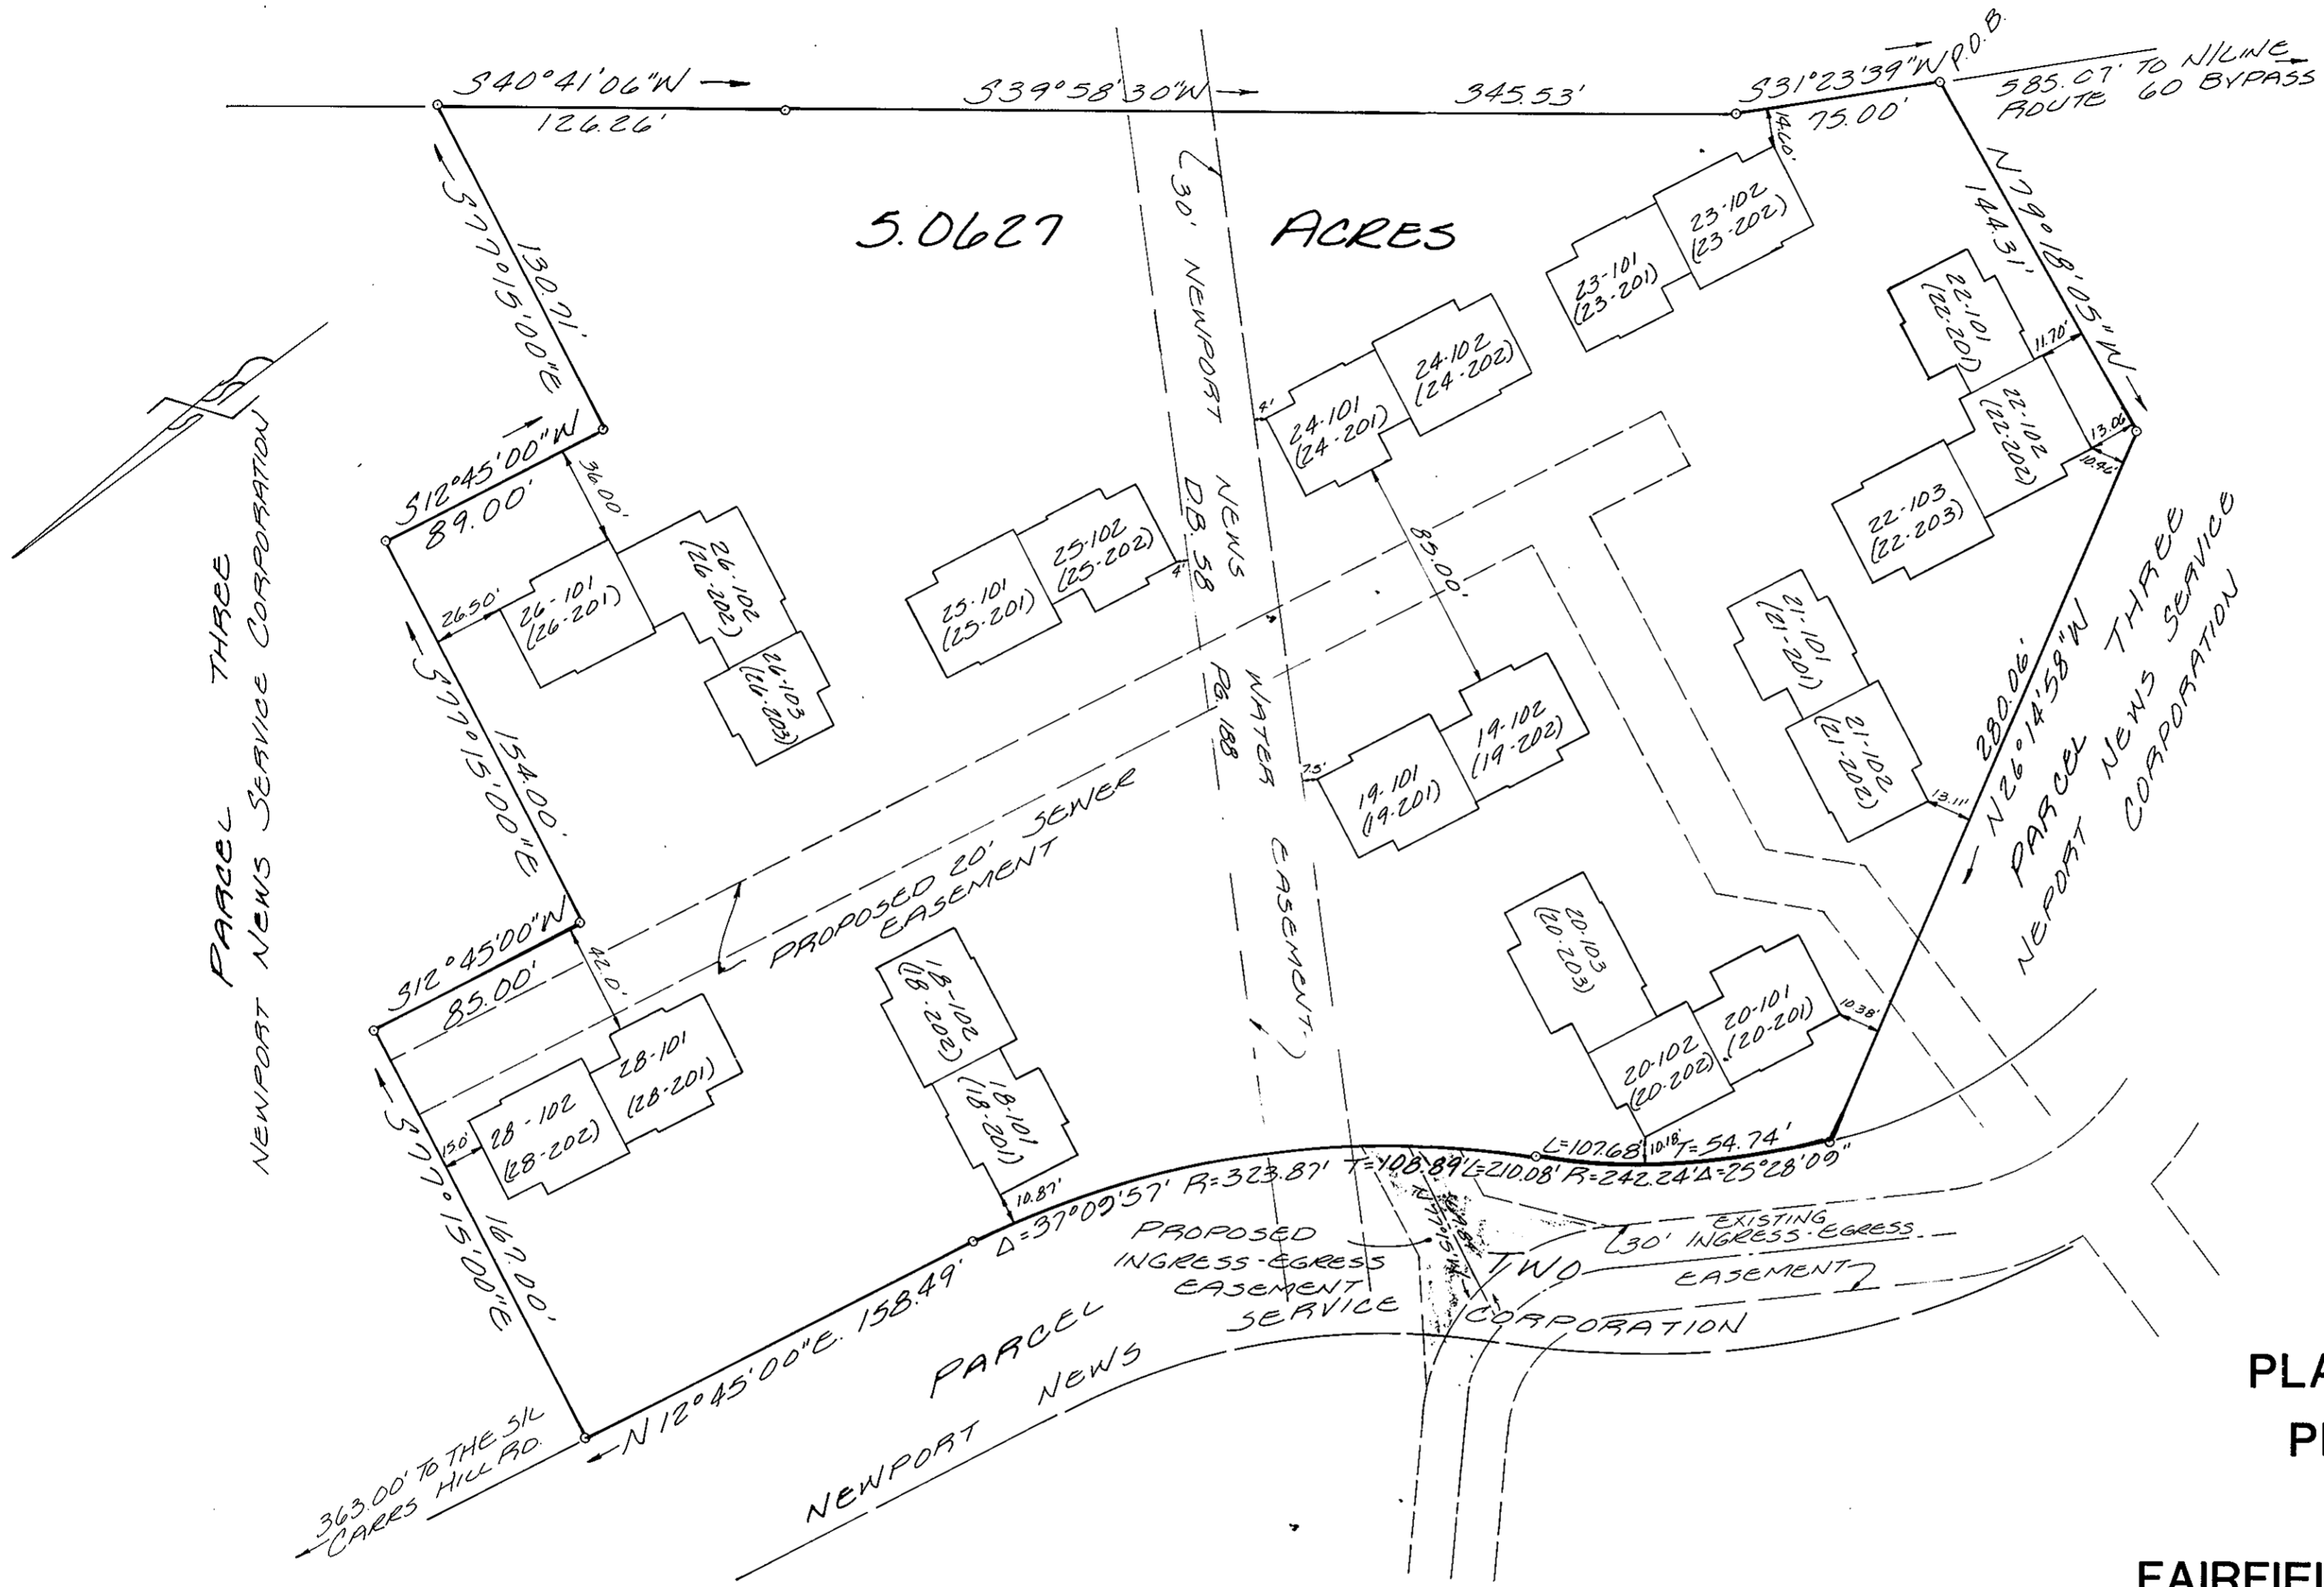

PLAT SHOWING  
PHASE FIVE  
OF  
FAIRFIELD WILLIAMSBURG  
TIME SHARE PROJECT

BRUTON DISTRICT YORK COUNTY, VIRGINIA

SCALE: 1" = 50' JULY 7, 1987

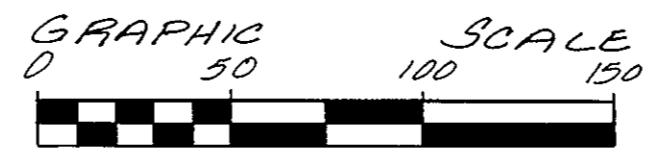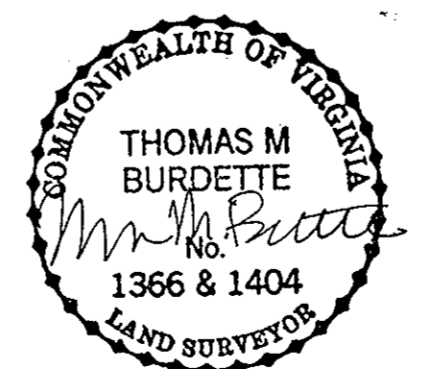

Plat Book No. 10 Page 404  
Filed in the Clerk's Office, Circuit Court, York Co., Va.  
The 23<sup>rd</sup> day of September 19 87  
Teste:  
Edith M. Elliott, Clerk  
Carol D. [Signature]  
4:25 PM

REVISION: JULY 20, 1987 CHANGE OFFSETS BUILDING #22

SHEET 2 OF 2

**Dewberry & Davis**

Architects  
Engineers  
Planners  
Surveyors

Commerce Center  
2701 Emerywood Parkway, Suite 106  
Richmond, VA 23229  
804 282-0462

Fairfax, VA  
Annapolis, MD

Morristown, TN  
Raleigh, NC

Manassas, VA  
Manassas, VA

Baltimore, MD  
Danville, VA

Cashersburg, MD  
Landover, MD

Richmond, VA  
Woodbridge, VA