


SUBDIVISION OF THE PROPERTY OF
C.L. PARRISH
Formerly Part of Allen C. Harris, et ux Estate
COUNTY OF YORK
VIRGINIA

COENEN & ASSOCIATES, INC.
ENGINEERS — PLANNERS — SURVEYORS
696 J CLYDE MORRIS BLVD. — NEWPORT NEWS, VA.
SCALE: 1" = 200' DATE: NOVEMBER 11, 1987

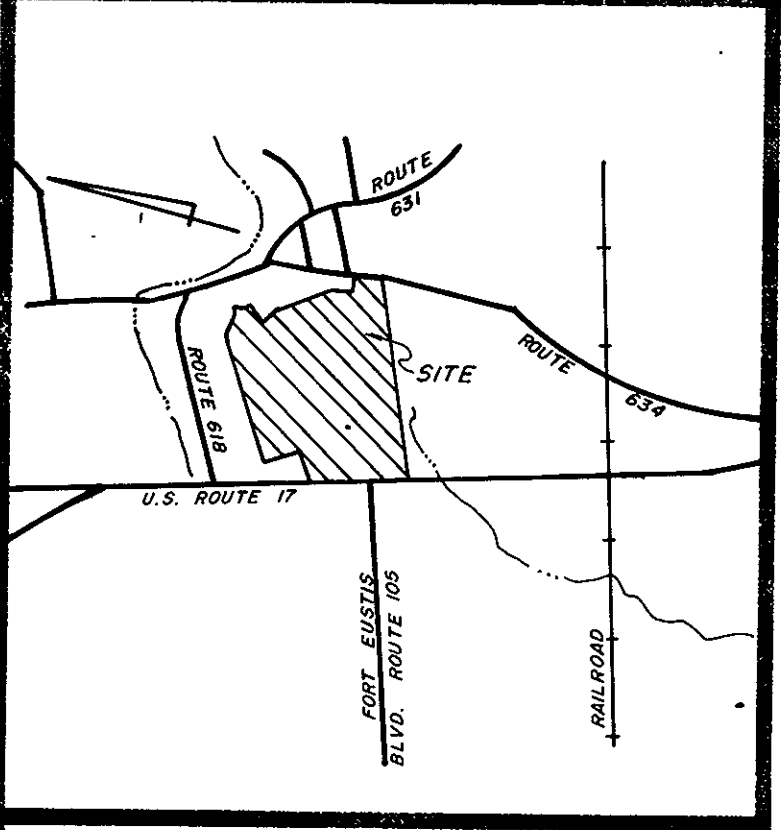

VICINITY MAP
SCALE 1" = 2,000'

THE PLATTING OF THE LAND HEREON SHOWN IS WITH THE FREE CONSENT AND IN ACCORDANCE WITH THE DESIRE OF THE UNDERSIGNED OWNER, PROPRIETOR, AND TRUSTEES, IF ANY.

C.L. Parrish
C.L. PARRISH

DATE: November 17, 1987
STATE OF VIRGINIA, TO WIT:


I Pamela M. Warren, A NOTARY PUBLIC IN AND FOR THE city OF Newport News, DO HEREBY CERTIFY THAT THE ABOVE NAMED PERSONS WHOSE NAME IS SIGNED TO THE FOREGOING WRITING HAS ACKNOWLEDGED THE SAME BEFORE ME IN MY city AND STATE AFORESAID. GIVEN UNDER MY HAND THIS 17th DAY OF November 87

Pamela M. Warren
NOTARY PUBLIC


MY COMMISSION EXPIRES April 14, 1991

TO THE BEST OF MY KNOWLEDGE AND BELIEF, ALL THE REQUIREMENTS AS SET FORTH IN THE ORDINANCE FOR APPROVING PLATS OF SUBDIVISION IN THE COUNTY OF YORK, VIRGINIA, HAVE BEEN COMPLIED WITH, INCLUDING A CLOSURE OF NOT LESS THAN 1/10,000.

THIS IS TO CERTIFY THAT THE LAND EMBRACED IN THIS SUBDIVISION IS IN THE NAME OF C.L. PARRISH, *homme sole*, AND WAS ACQUIRED FROM ALLEN C. HARRIS AND HELEN S. HARRIS, HUSBAND AND WIFE, AND PRESTON S. WILLIAMS AND NANCY H. WILLIAMS, HUSBAND AND WIFE, BY DEED DATED DECEMBER 22, 1986 AND DULY RECORDED IN THE CLERK'S OFFICE OF THE CIRCUIT COURT OF THE COUNTY OF YORK, VIRGINIA IN DEED BOOK 464, PAGE 700. I CERTIFY THAT MONUMENTS AS SHOWN ON THIS PLAT WILL BE SET ON OR BEFORE JULY 1, 1988.

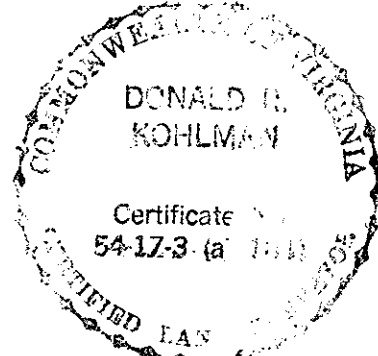

Donald R. Kohlman
DONALD R. KOHLMAN
CERTIFIED LAND SURVEYOR

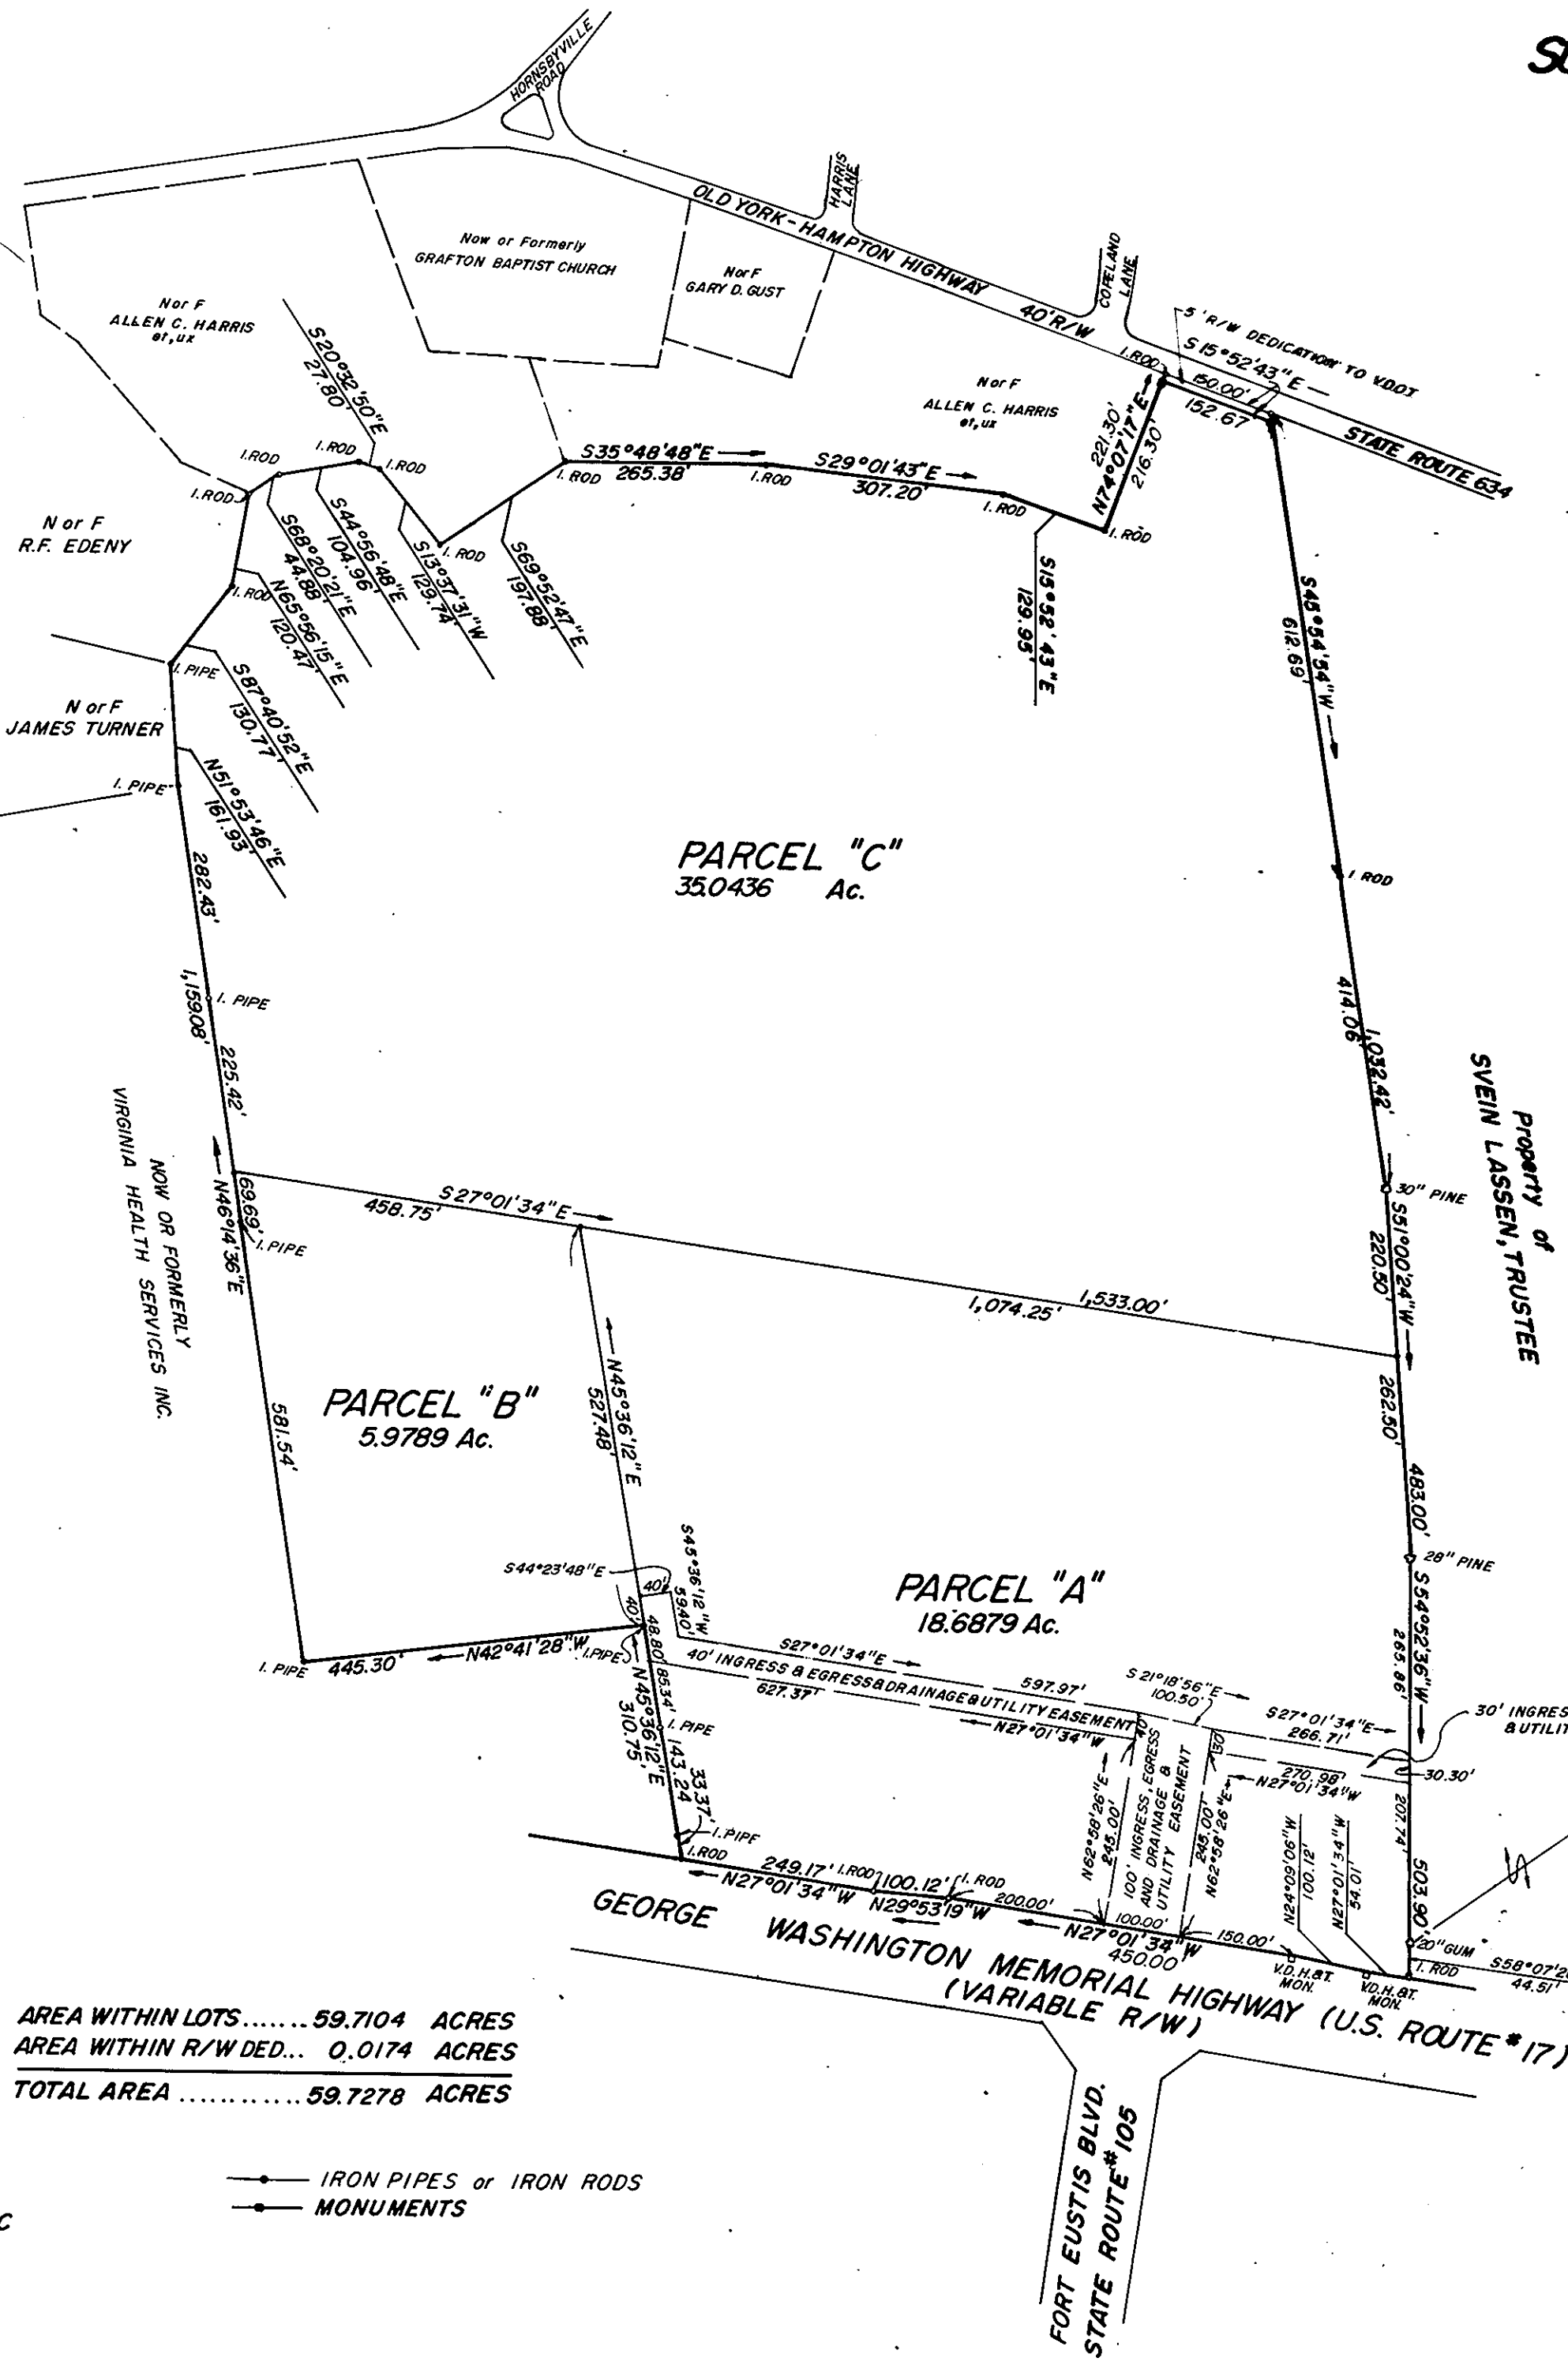

AREA WITHIN LOTS..... 59.7104 ACRES
AREA WITHIN R/W DED... 0.0174 ACRES
TOTAL AREA..... 59.7278 ACRES

—●— IRON PIPES or IRON RODS
—●— MONUMENTS

EACH LOT WITHIN THIS SUBDIVISION TO BE SERVED BY PUBLIC SEWER PROVIDED BY THE COUNTY OF YORK, VIRGINIA.

EACH LOT WITHIN THIS SUBDIVISION TO BE SERVED BY PUBLIC WATER PROVIDED BY THE CITY OF NEWPORT NEWS.

JOB NO. 17834

APPROVED:
YORK COUNTY BOARD OF SUPERVISORS
BY *[Signature]*
PLAT APPROVING AGENT
DATE DECEMBER 23, 1987

STATE OF VIRGINIA
COUNTY OF YORK
IN THE CLERK'S OFFICE OF THE CIRCUIT COURT
FOR THE COUNTY OF YORK THE 23rd DAY OF Dec. 1987
THIS MAP WAS PRESENTED AND ADMITTED TO RECORD
AS THE LAW DIRECTS, PLAT BOOK 10, PAGE 443

TESTE: *Edith M. Elliott*, Clerk
BY: *[Signature]*