


Taylor's Wood Land

DB 43-316

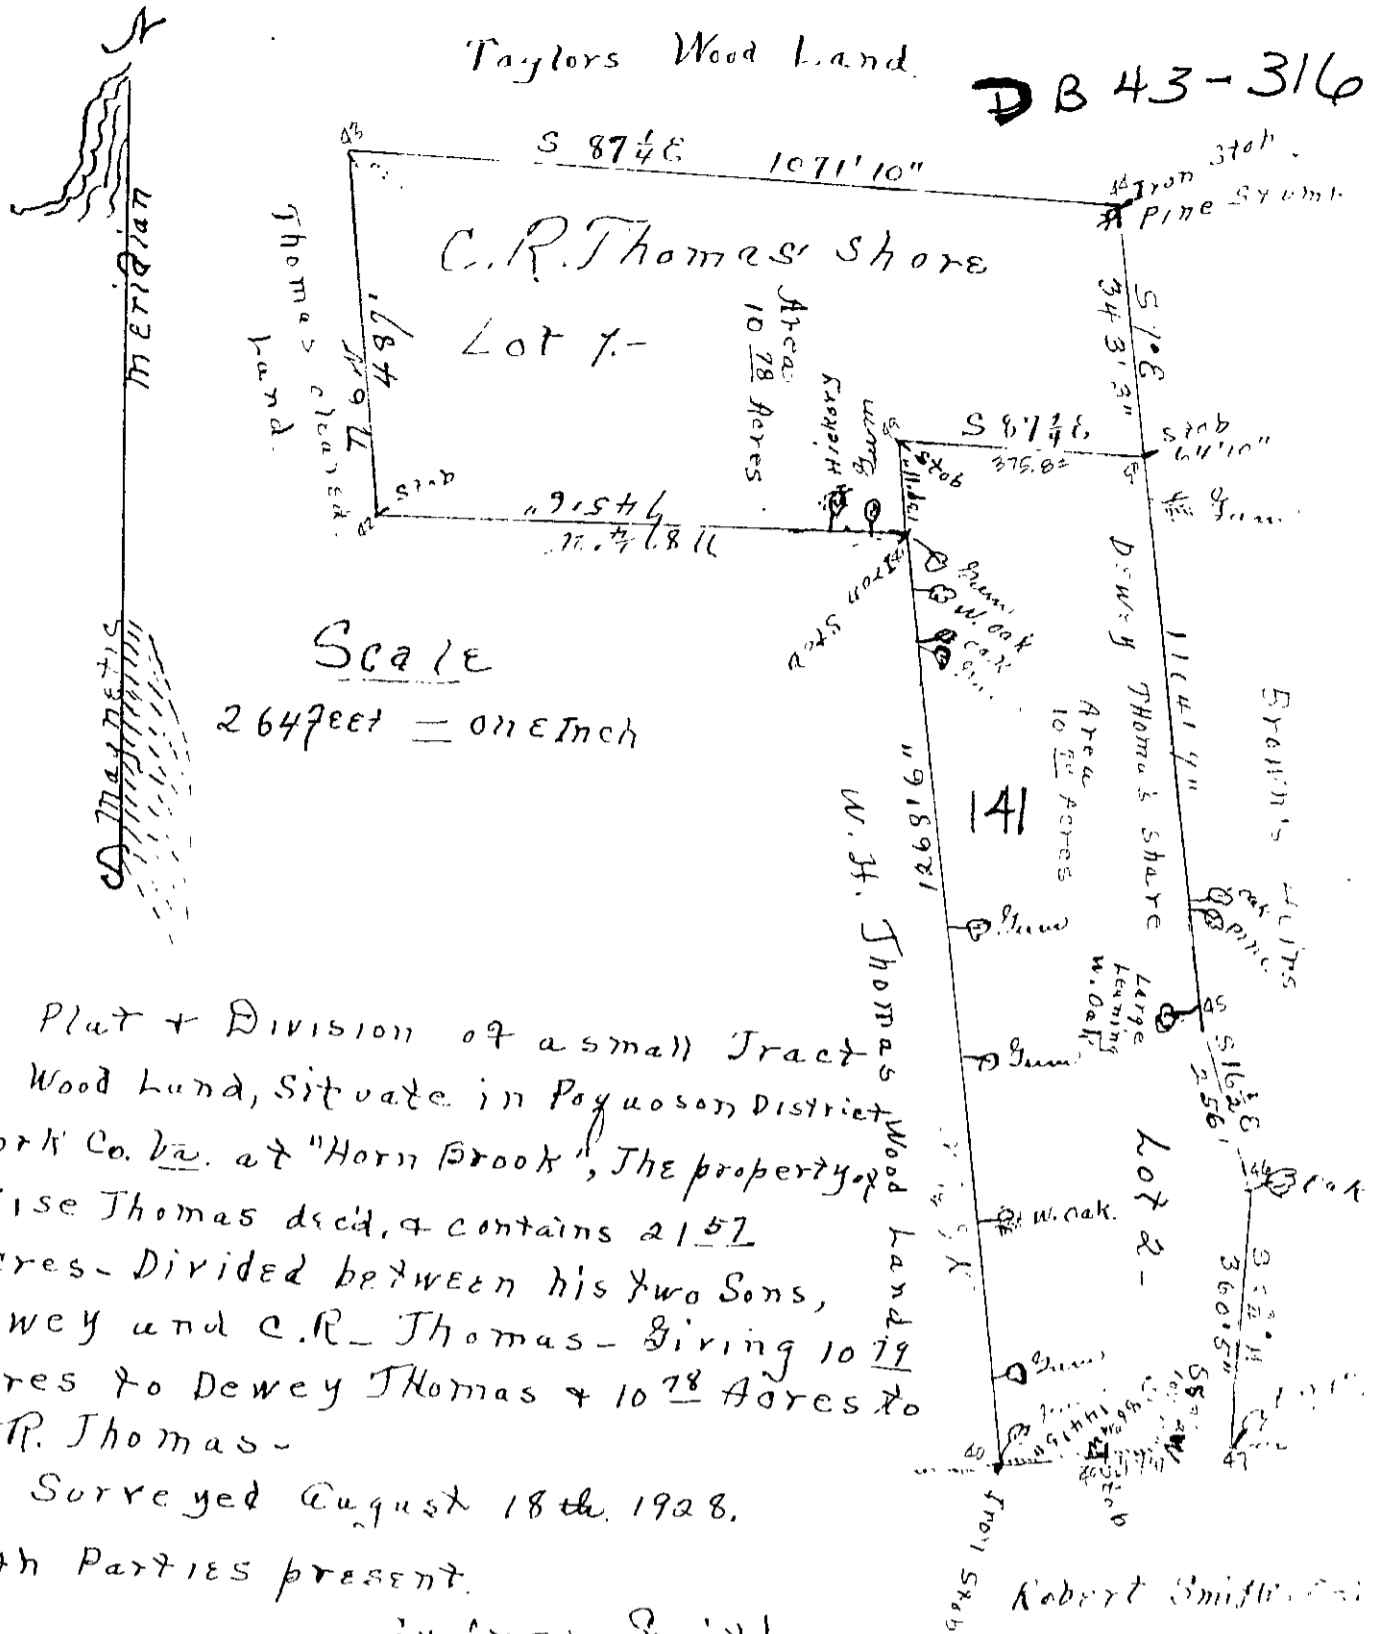

Scale
264 feet = one Inch

A Plat + Division of a small Tract of Wood Land, Situate in Poyuason District York Co. Va. at "Horn Brook", The property of Wise Thomas decd., & contains 21.57 Acres - Divided between his two Sons, Dewey and C.R. Thomas - Giving 10.79 Acres to Dewey Thomas & 10.78 Acres to C.R. Thomas -

Surveyed August 18th 1928.

Both Parties present.

Wm. J. Smith,
Surveyor.

Virginia; County of York to wit:
In the Clerk's Office of the Circuit Court for the County of York, the 22 day of November, 1928. This Deed and Plat was presented with the certificate annexed and admitted to record at 12 o'clock M.

Teste: _____ Clerk.

Henry Yateman et ux

to
A. J. Renforth, Trustee

Verified and Original

Noted by Notary Public, _____

the first part, and A. J. Renforth, Trustee, of the Town of York, County of York, State of Virginia, party of the second part,

WITNESSETH: That the said parties of the first part do grant with general warranty, unto the said party of the second part, the following property, to-wit: All that certain piece or tract of land, together with all buildings thereon, situate lying and being in Nelson District, York County,

Deed No. 276

THIS DEED, Made this 26th day of November, year 1928, between Henry Yateman and Laura B. Yateman, his wife, of Nelson District County of York, Va., parties of

37-141 (ORIG) AC.

Copy of Deed from Surveyor's Office
 20 Sept 1928
 Notary Public
