


BOOK 120 PAGE 644

WALTER E. PENN


L L HUNT

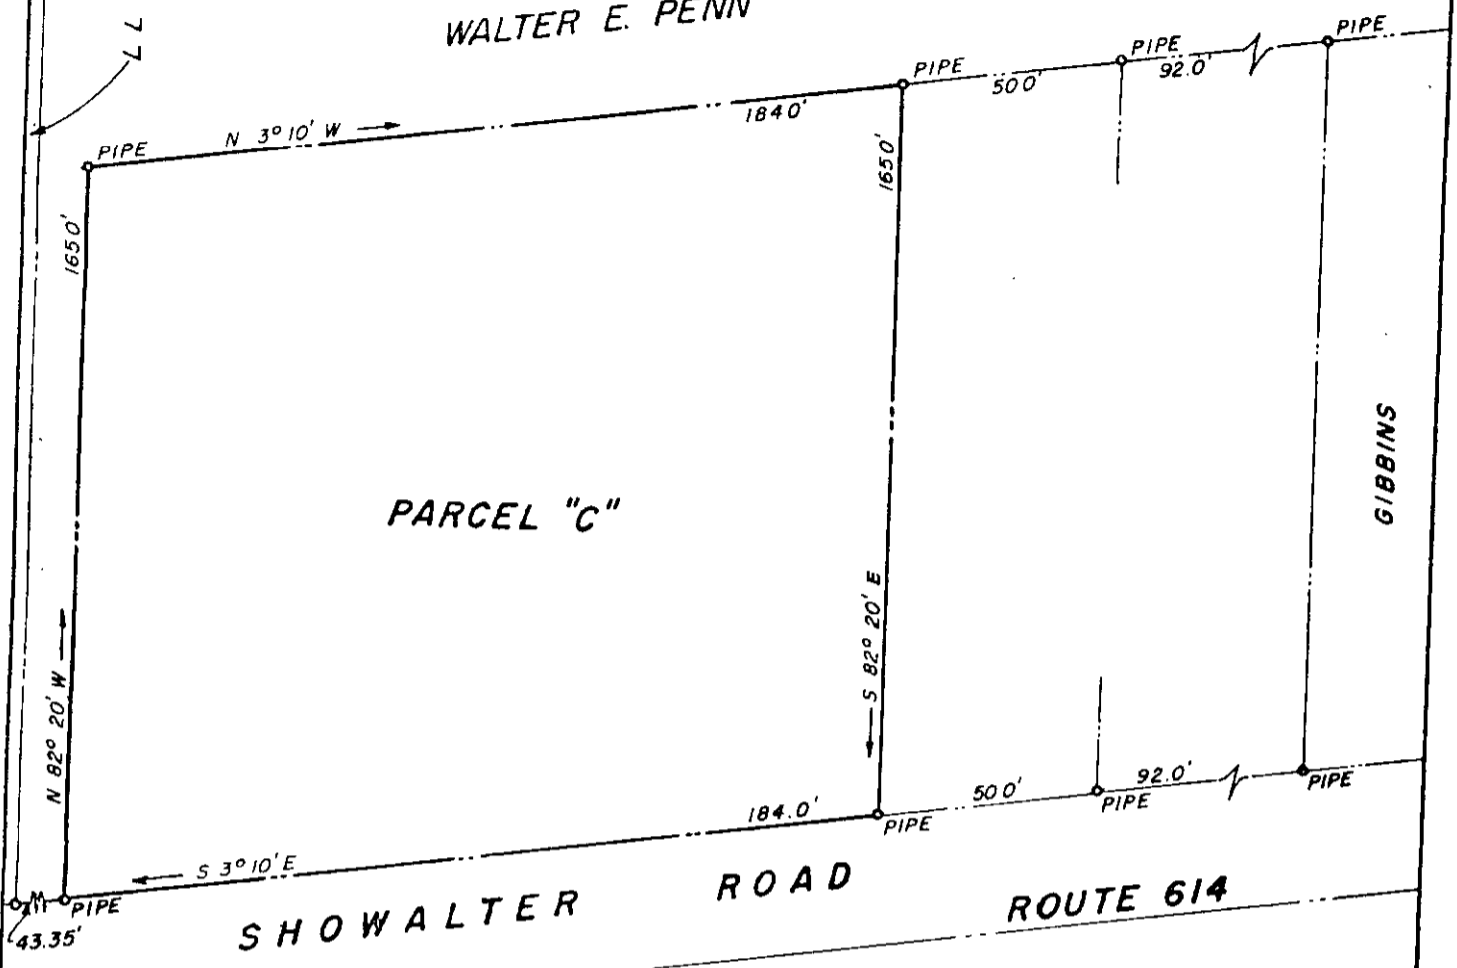

PLAT OF PARCEL "C"
PART OF THE PROPERTY OF

WALTER E. PENN
GRAFTON, VIRGINIA

SCALE 1" = 40'
SEPTEMBER 14, 1957
REVISED: NOVEMBER 4, 1957

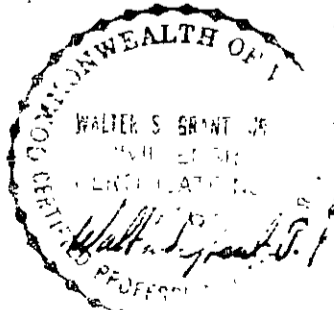

VIRGINIA: County of York to-wit:
In the Clerk's Office of the Circuit Court for the County of York, the 20th day of November, 1957.
This deed was presented with the certificate annexed and admitted to record at 11:06 o'clock PM.
Teste: MELVILLE L. BRYANT, Clerk
By: Edith M. Gandy Deputy Clerk

THIS IS TO CERTIFY THAT ON 14 Sept 57
WE SURVEYED THE PROPERTY SHOWN ON THIS PLAT
AND THAT THE TITLE LINES ARE AS SHOWN HEREON,
THE BUILDING STANDS WITHIN THE TITLE LINES AND
THERE ARE NO ENCROACHMENTS OF OTHER BUILDINGS.

WILLIAMS, COILE & BLANCHARD AND ASSOCIATES
ARCHITECTS
ARCHITECTS BUILDERS

30-52