
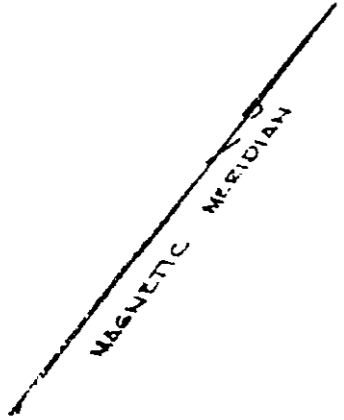


144-356

BOOK 144 PAGE 356

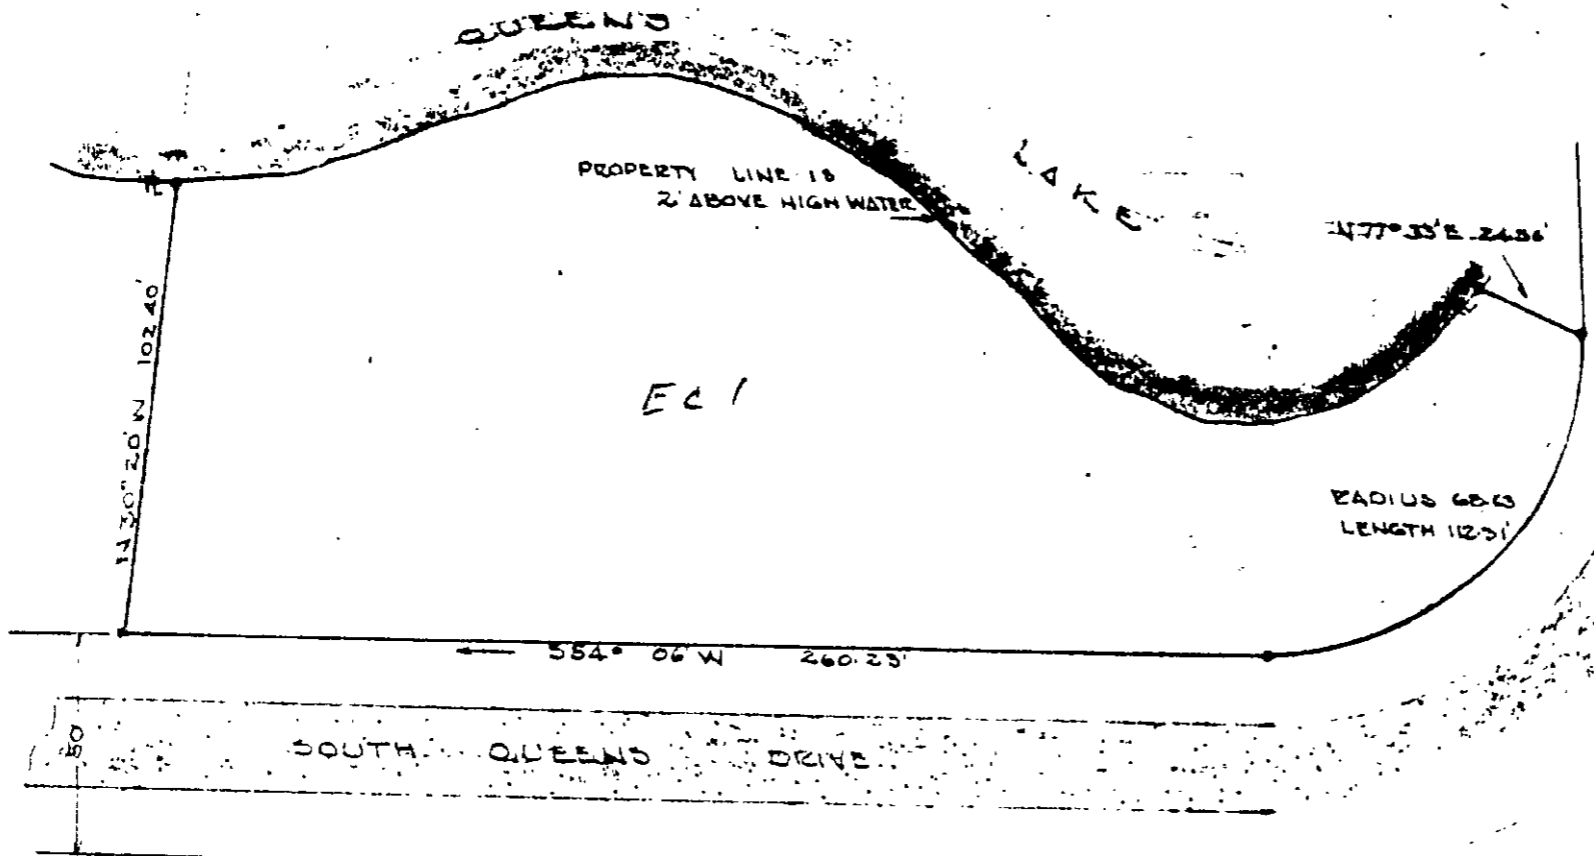

ENGINEER: M. MADGE
 WILLIAMSBURG, VIRGINIA
 REGISTERED SURVEYOR
 LICENSE NO. 101
 EXPIRES JANUARY 1957
 FROM LICENSE 1010

QUEEN'S LAKE DEVELOPMENT CO.
 INCORPORATED
 BRUTON DISTRICT YORK COUNTY VA.
 PLAT SHOWING SURVEY OF AREA ACCO-
 Mpanying THE SOUTHERLY APPROACH TO THE
 CAUSEWAY, UNDER CONSIDERATION FOR
 COMMUNITY DEDICATION.
 FEBRUARY 17, 1959 SCALE 1"=40'
 IRON PIPE MONUMENTS SHOWN @

7A 1 (9) 1