


178-641

BOOK 178 PAGE 641

YORK RIVER DOWN STREAM

Note: Bearings refer to State Coordinate System

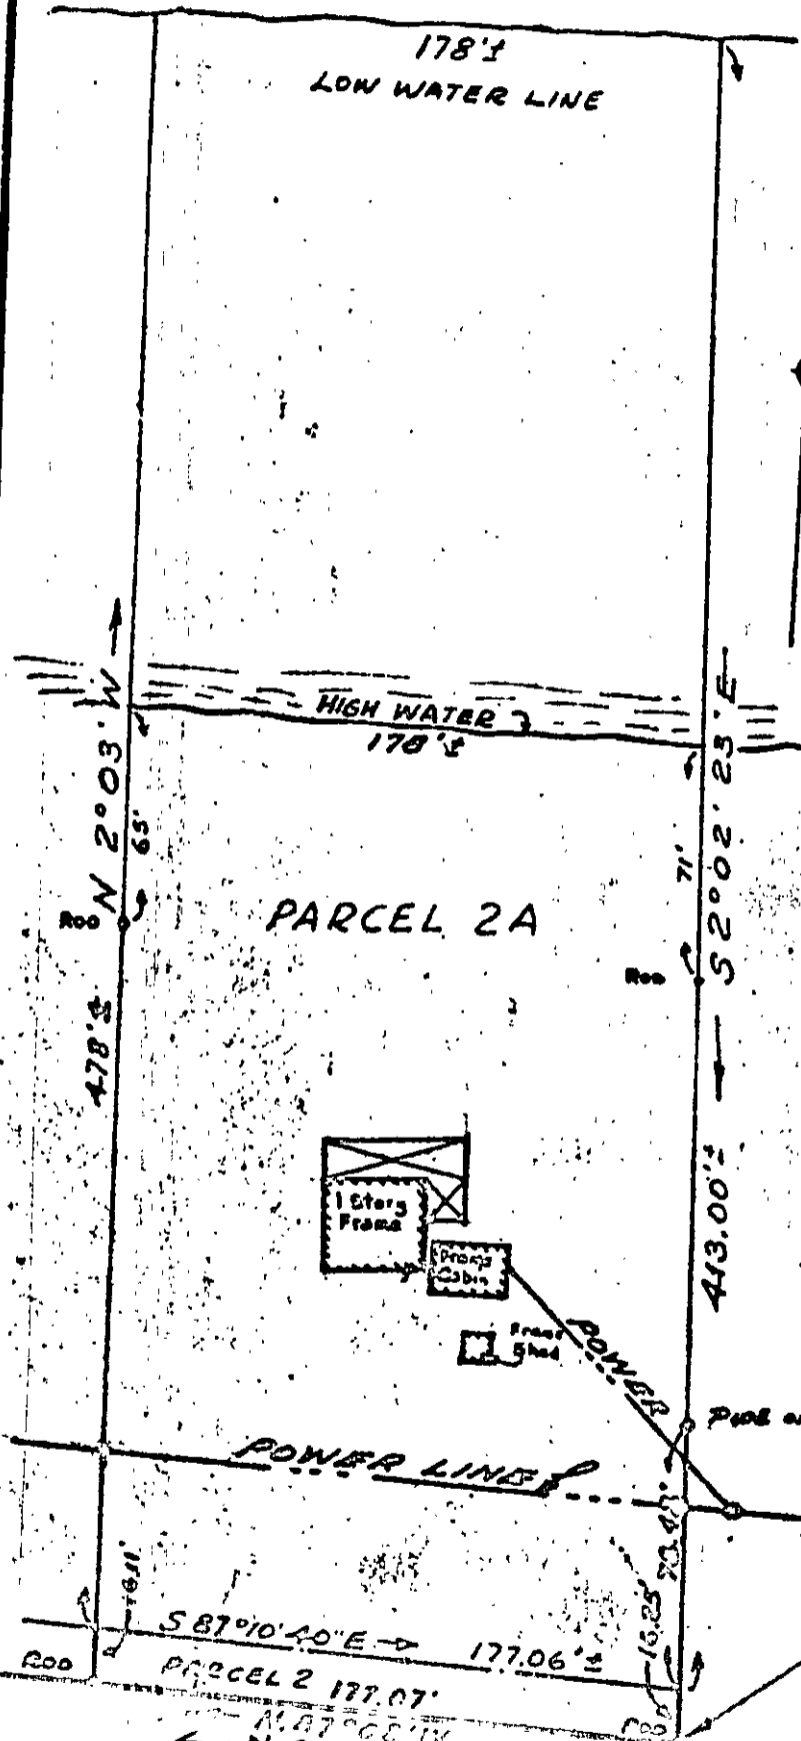

MAP SHOWING IMPROVEMENTS ON PARCELS 2 & 2A, SITUATED ON THE NORTH SIDE OF WATERVIEW RD, GRAFTON DIST, YORK CO, VA

WATERVIEW RD. (200)

JOB ① 2 & 2A

J. K. TIMMONS CIVIL ENGINEER & SURVEYOR RICHMOND, VA.	
DATE: 29 MAY 1964	SCALE: 1" = 60'
BY: J. K. TIMMONS	
CHECKED BY: [Signature]	
JOB No. 6695	

PREVIOUS JOB No.

N. S. CARROLL & SONS, RICHMOND, VA.