


GEO. B. HAZARD

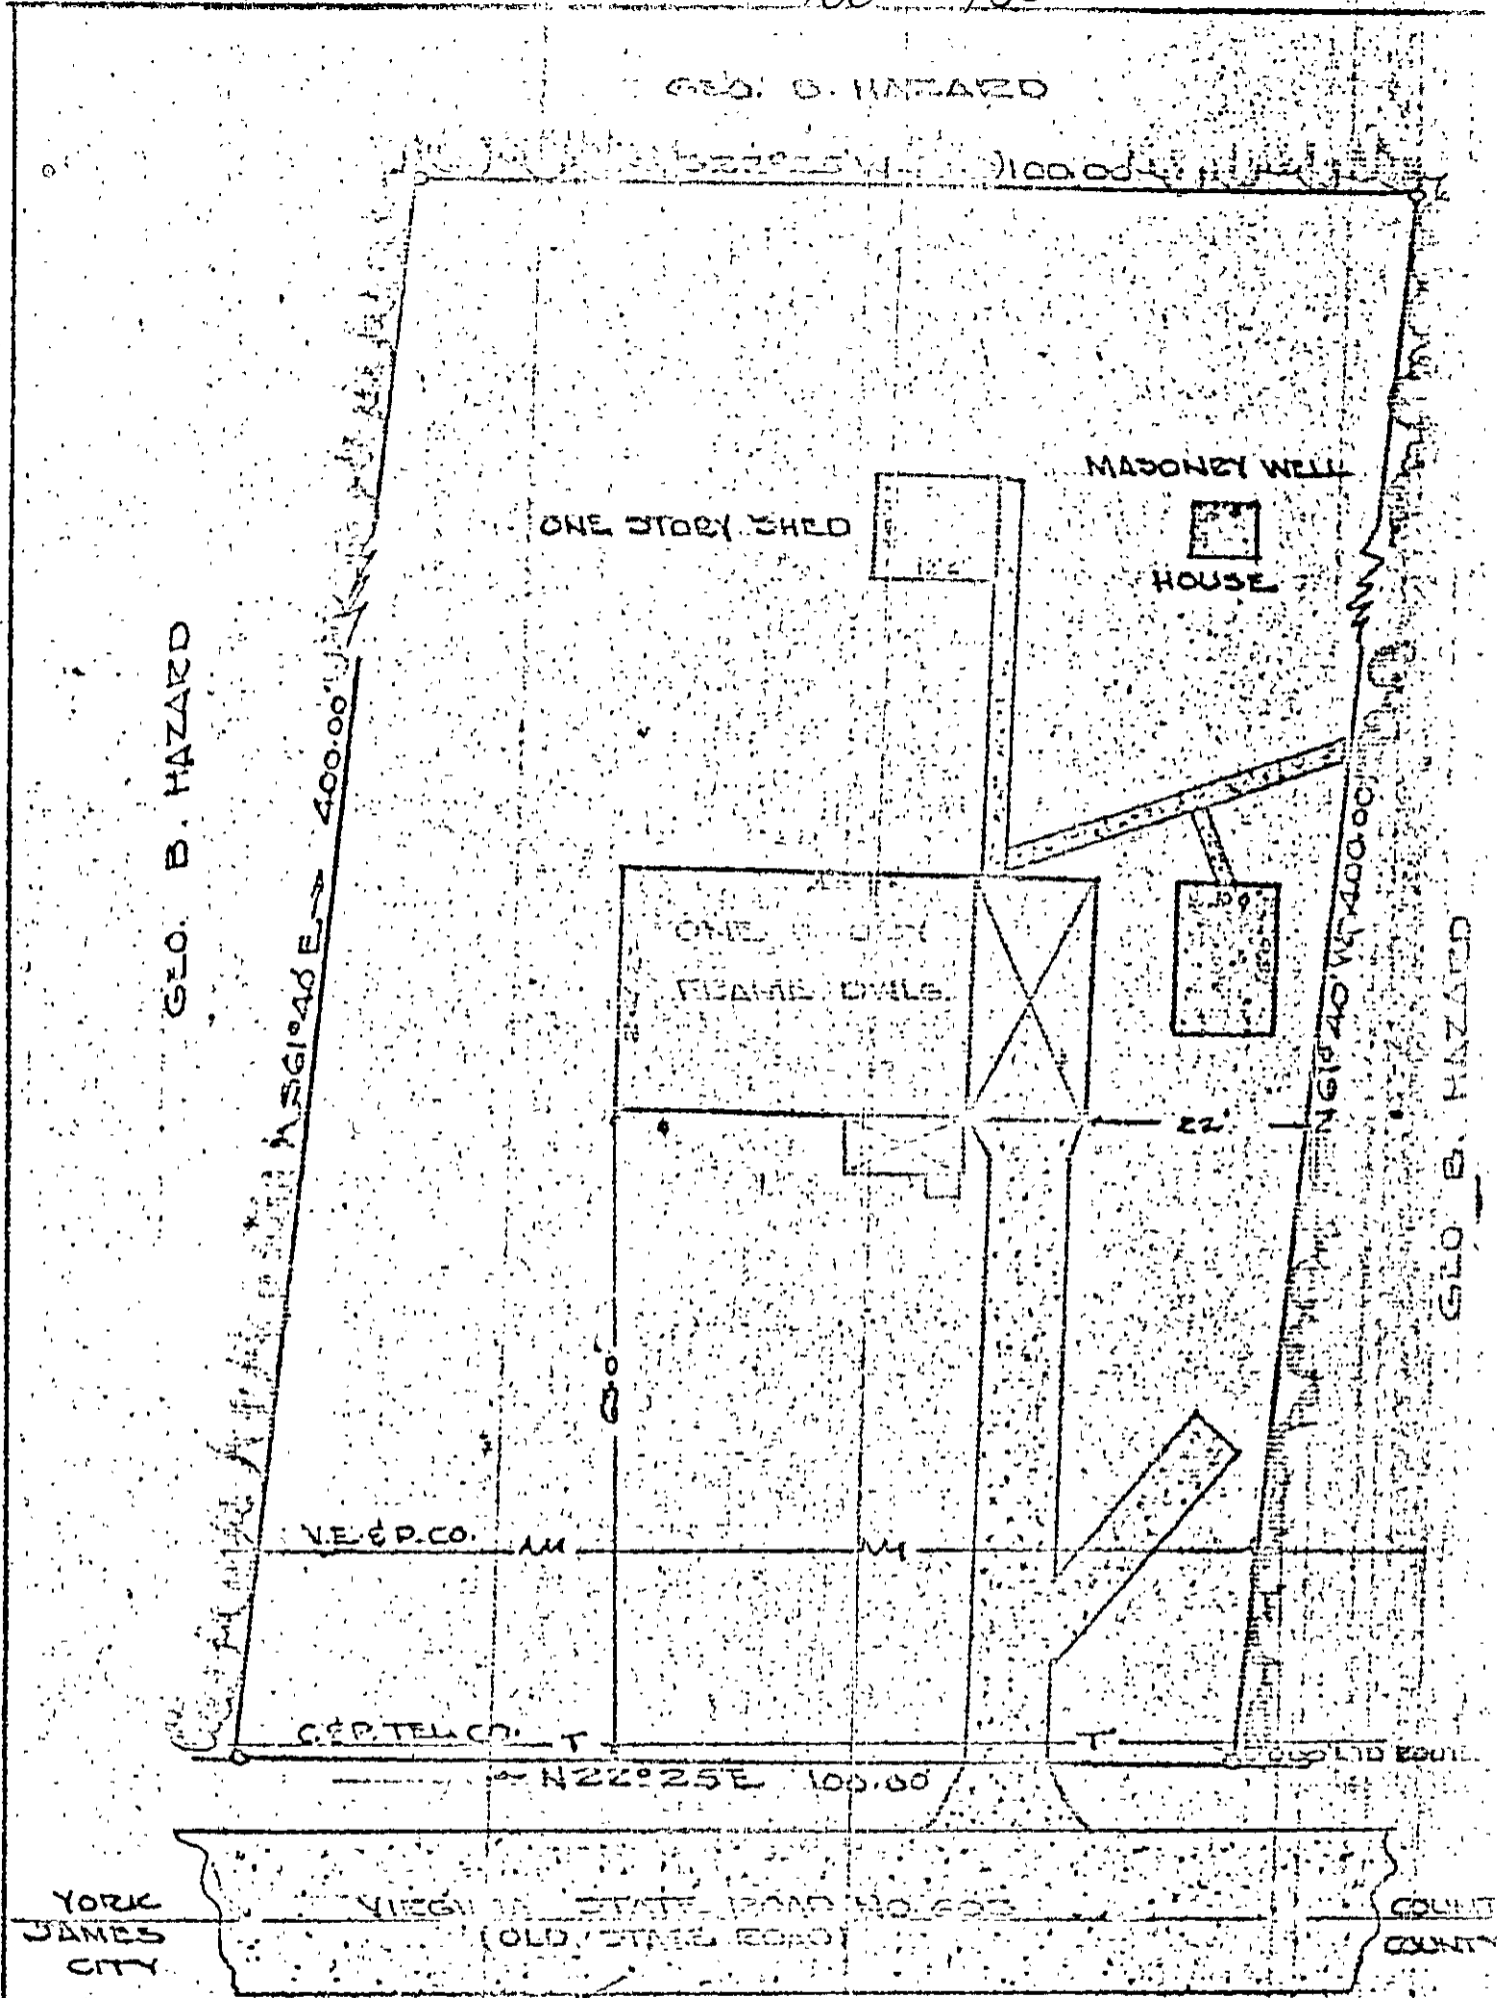

GEO. B. HAZARD

GEO. B. HAZARD

VE. & P. CO. AM

C. & P. TEL. CO. T

N 22° 25' E 100.00

N 51° 46' E 400.00

N 61° 40' W 400.00

MASONRY WELL  
HOUSE

ONE STORY SHED

ONE STORY  
FRAME DWLS.

YORK  
JAMES  
CITY

VIRGINIA STATE ROAD NO. 603  
(OLD STATE ROAD)

COUNTY  
VIRGINIA

COUNTY VIRGINIA  
A SURVEY AND  
MENTS PARCEL  
IN THE NAME OF  
AND G. C. BENTON  
SCALE 1" = 20'  
S. SHANNON

DB 180-155

ACTUAL → 5-20