


DB191-37

CITY OF NEWPORT NEWS, VA

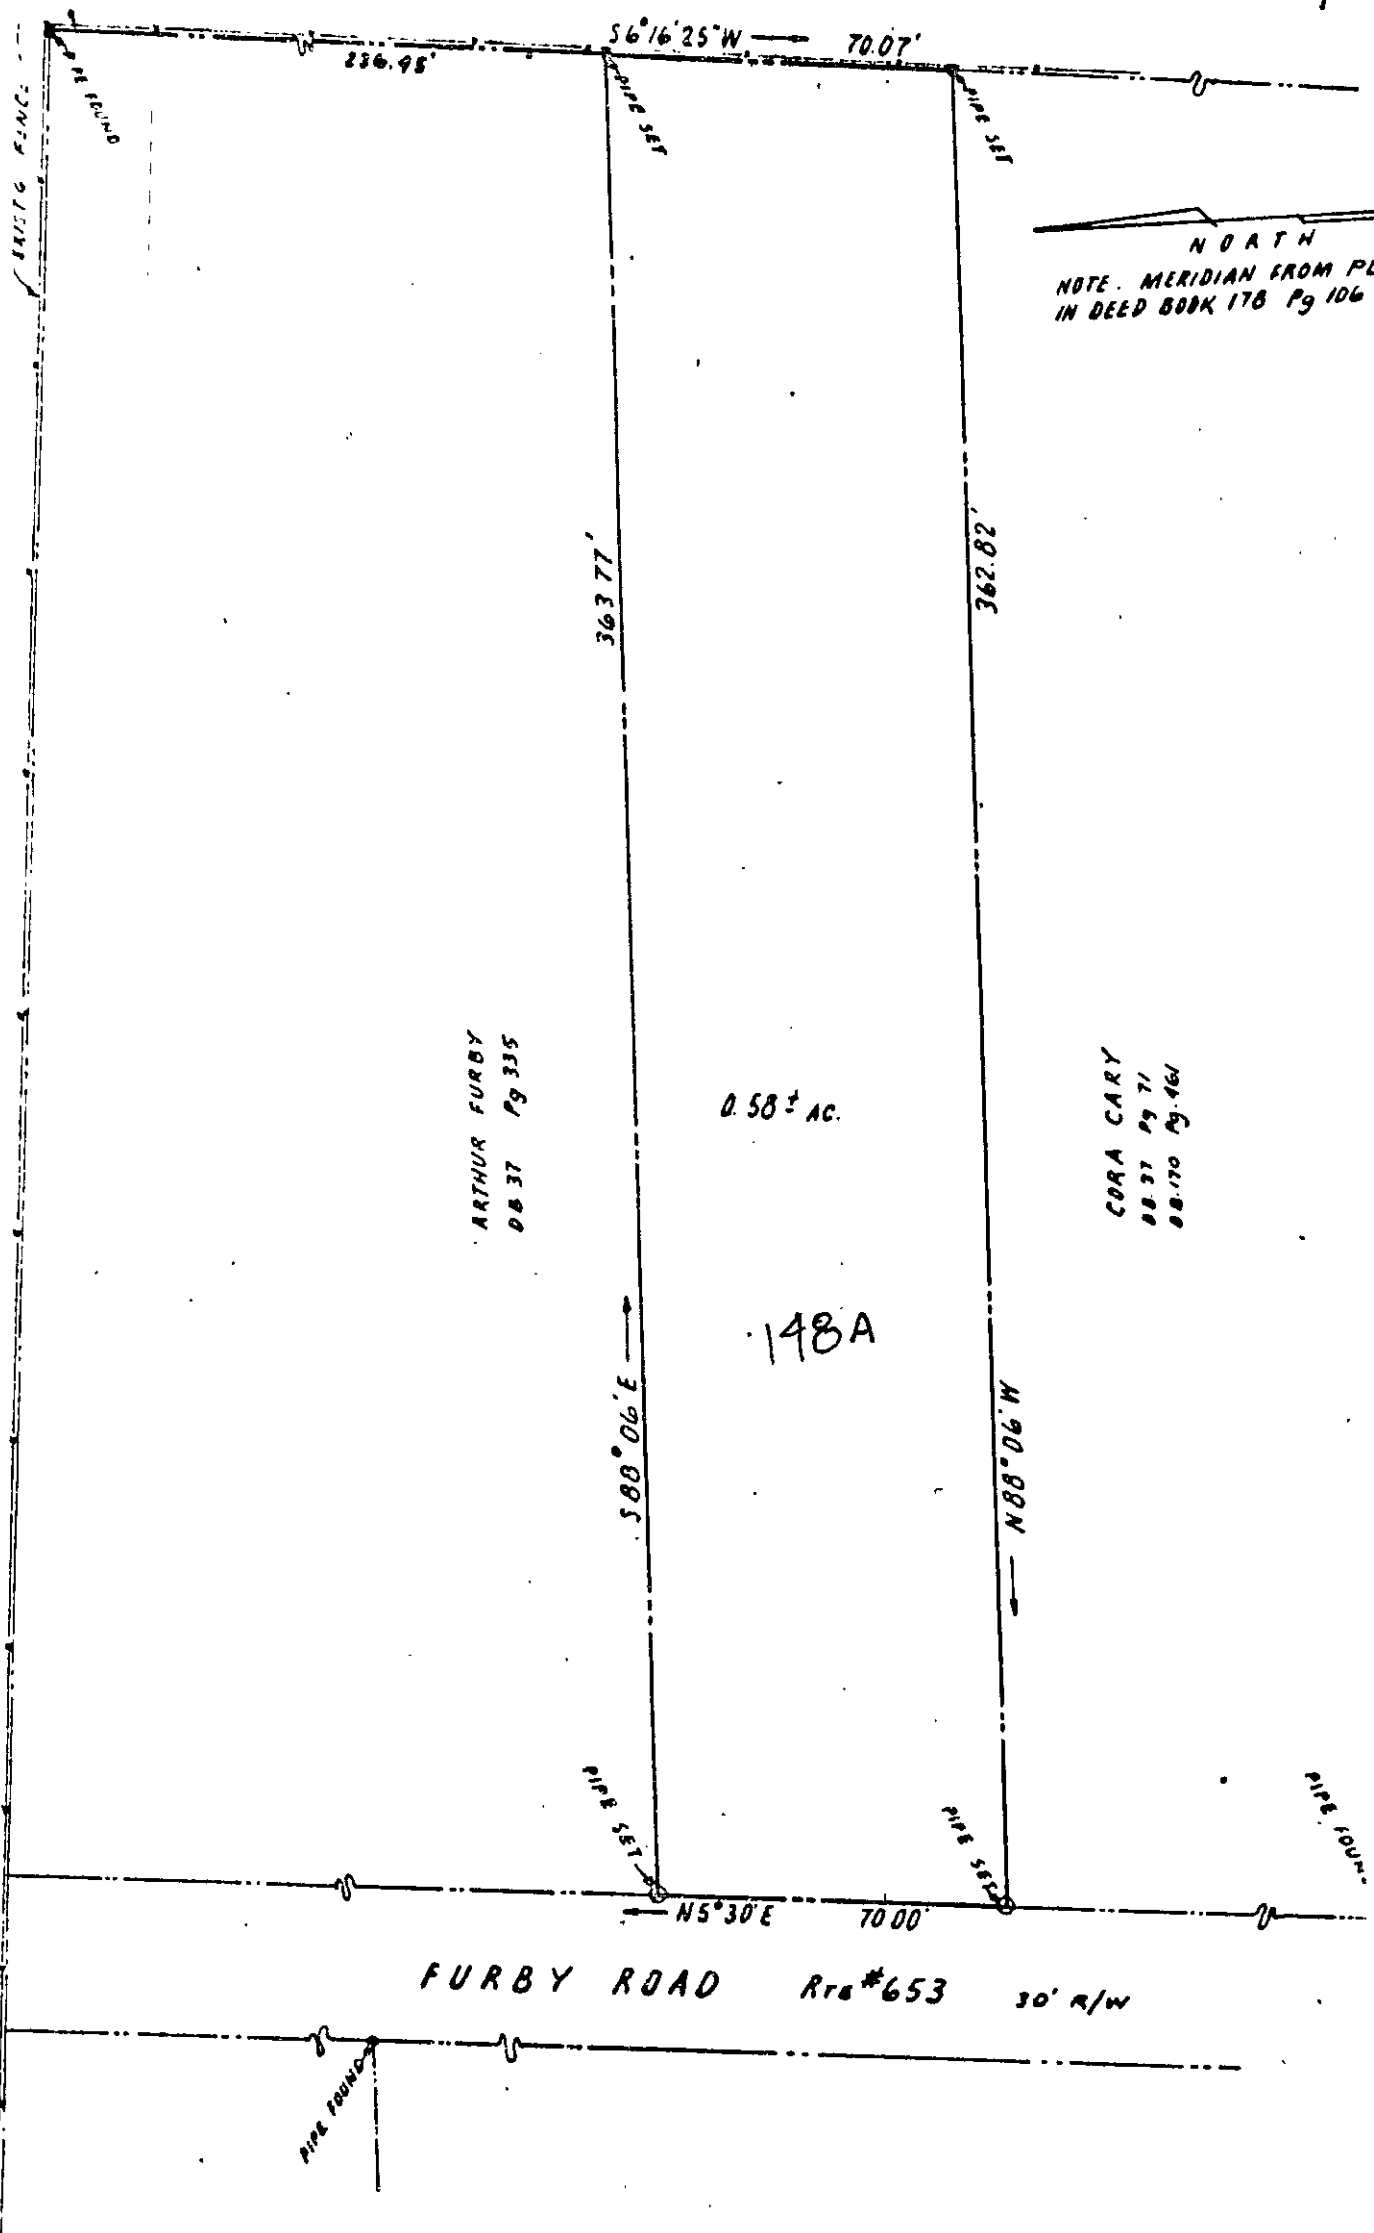

N O A T H  
NOTE. MERIDIAN FROM PLA  
IN DEED BOOK 178 Pg 106

ARTHUR FURBY  
DB 37 Pg 335

0.58± AC.

CORA CARY  
DB 37 Pg 71  
DB 170 Pg 161

148A

FURBY ROAD Rte #653 30' R/W

Hugh C. Dischinger  
HUGH C DISCHINGER C.E. & L.S.

29-148A ✓

PLAT OF THE PROPERTY OF  
ARTHUR FURBY  
BETHEL DISTRICT YORK COUNTY, VA.  
MURRAY & DISCHINGER ENGINEERS  
HAMPTON, VA.

SCALE 1"=40'

DATE SEPT. 30, 1965  
JOB NO 65-9-920