


194-661

BOOK 194 PAGE 661

U.S. ROUTE 17

NOTE: 25' STRIP DEDICATED TO YORK COUNTY FOR ROAD IMPROVEMENTS VACATED BY RESOLUTION OF THE YORK COUNTY BOARD OF SUPERVISORS, DATED: MAY 16, 1963

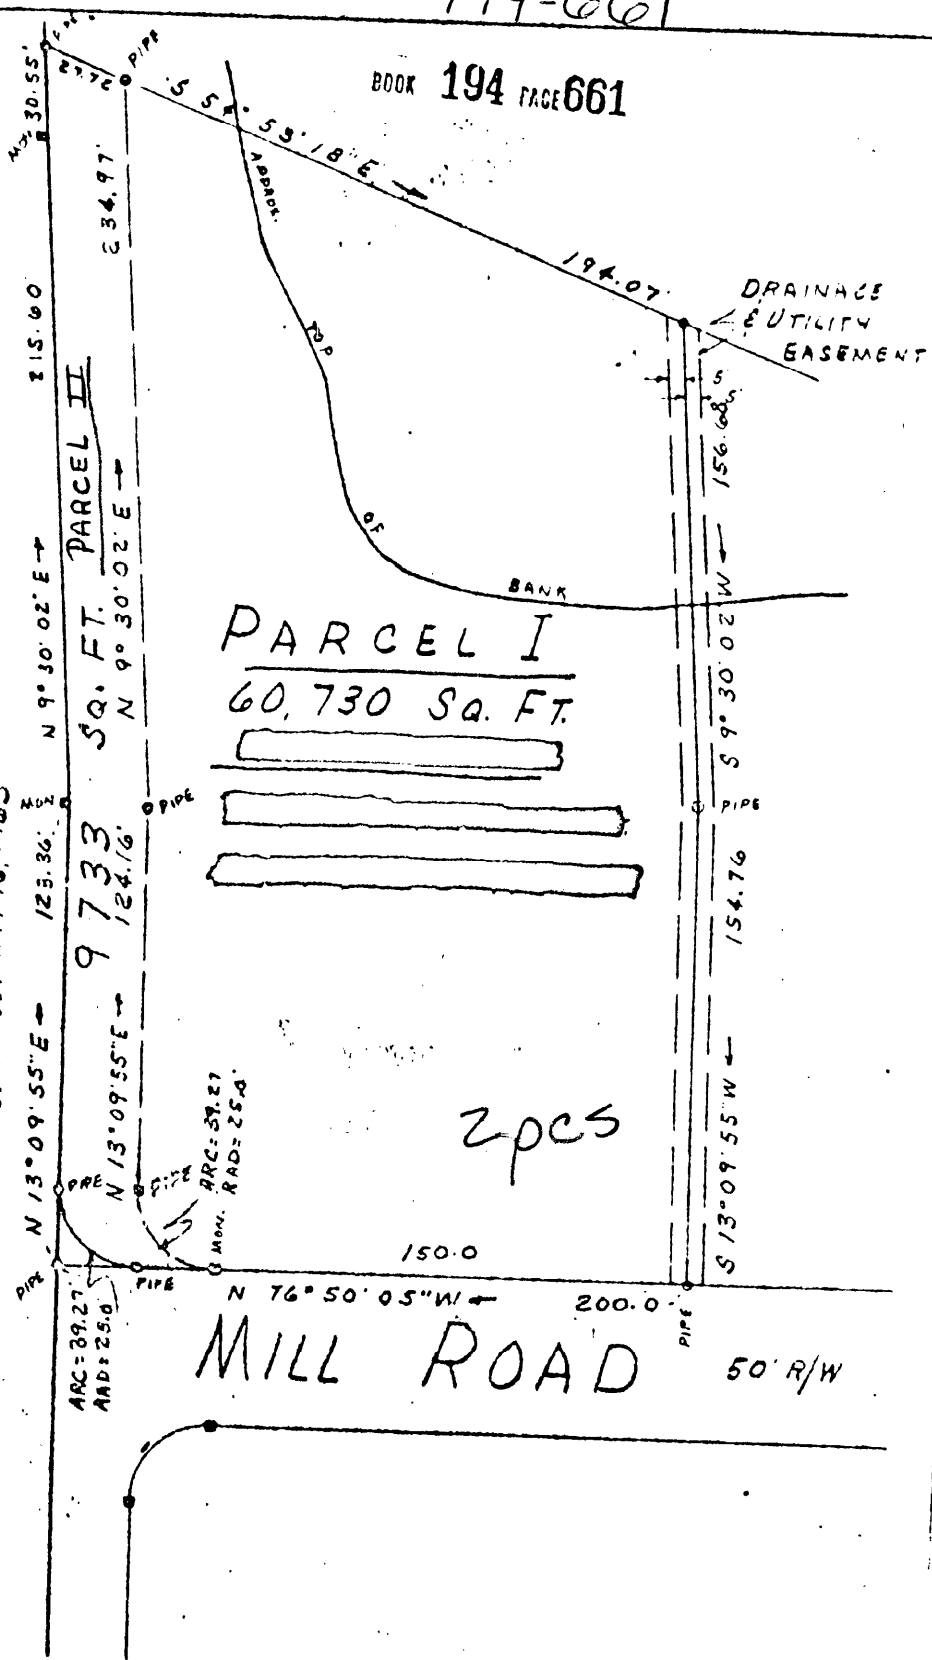

C. K. Tudor
C.K. TUDOR: CERT. CIVIL ENGINEER

PLAT OF THE PROPERTY OF
H. E. BRANCH, C. W. HEYWOOD,
F. J. RIGGINS & M. H. RIGGINS
PARCEL 'I'
AS SHOWN ON SUBDIVISION PLAT OF
MILL FARM
SECTION ONE
YORK COUNTY, VA.
PYLE ENGINEERING COMPANY
NEWPORT NEWS, VA.
SCALE - 1" = 50'
JAN. 19, 1964

306 (2) 1A