


195-41

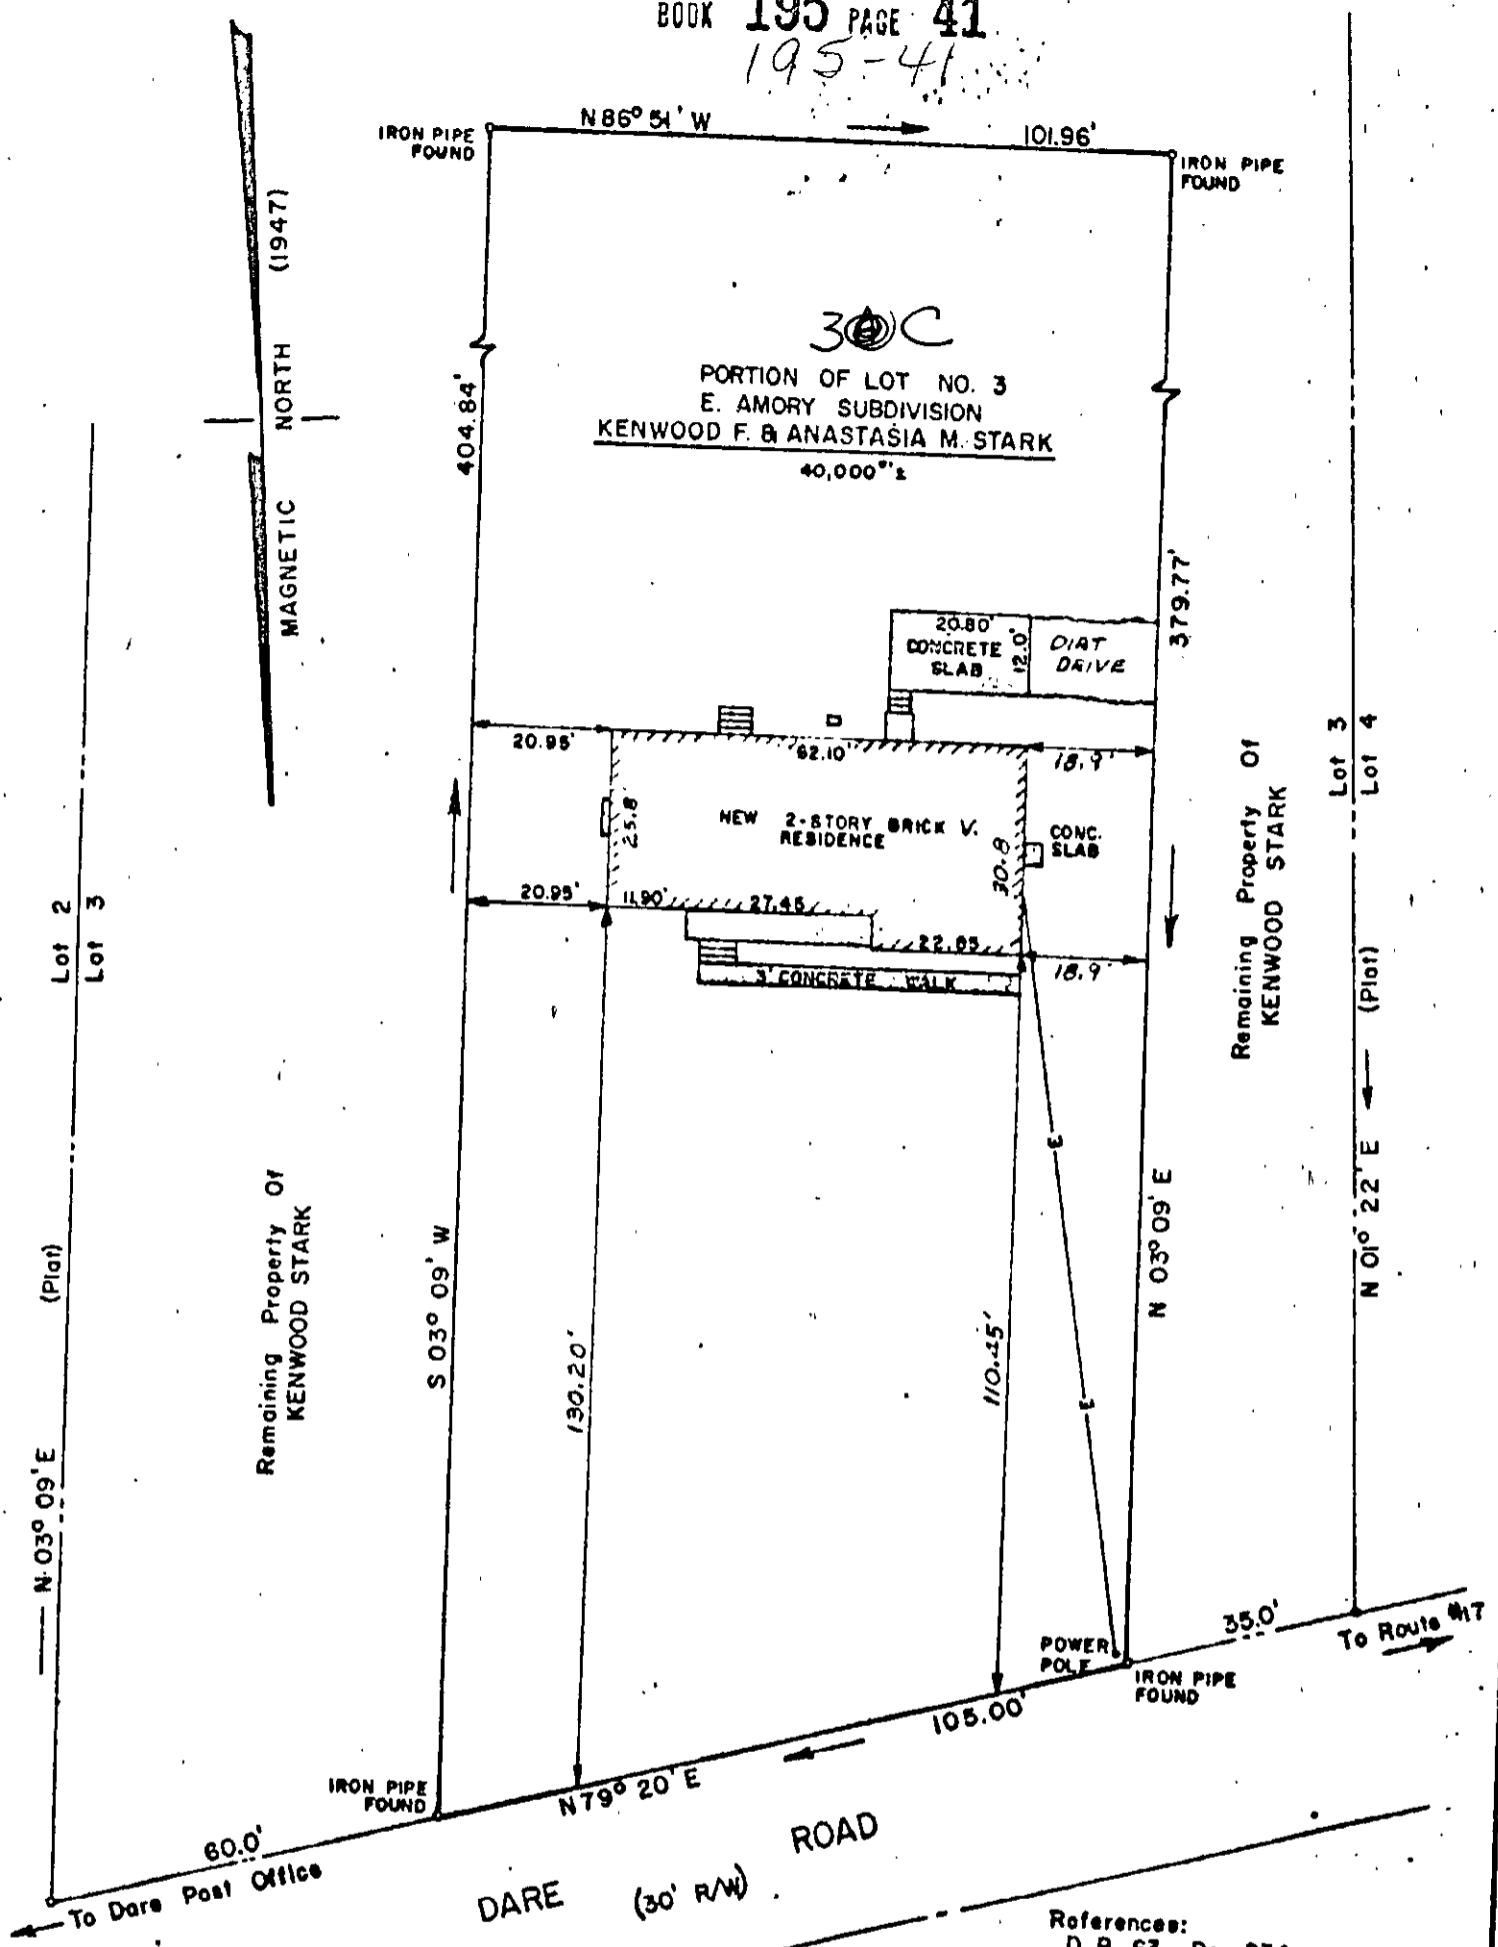

- References:  
 D. B. 63, Pg. 234  
 D. B. 115, Pg. 446  
 D. B. 128, Pg. 423

30A (1) LOT 3 & C

<b>PLAT</b> SHOWING PROPERTY OF <b>KENWOOD F. &amp; ANASTASIA M. STARK</b>	
BEING A PORTION OF LOT #3 E. AMORY SUBDIVISION LOCATED ON DARE ROAD YORK COUNTY, VIRGINIA	
SCALE: 1" = 30'	APRIL 8, 1966
S. J. GLASS & ASSOCIATES ENGINEERING SERVICES - HAMPTON, VIRGINIA	
P. F. NO. A-S-184	FIELD WORK BY: J.F.

This is to certify that on APRIL 7, 1966 I surveyed the property shown on this plat, and that the title lines are as shown on this plat. The buildings stand strictly within the title lines and there are no encroachments of other buildings on the property except as shown.

Signed S. J. Glass  
 Certified Land Surveyor #537