


J. H. RANDALL ESTATE

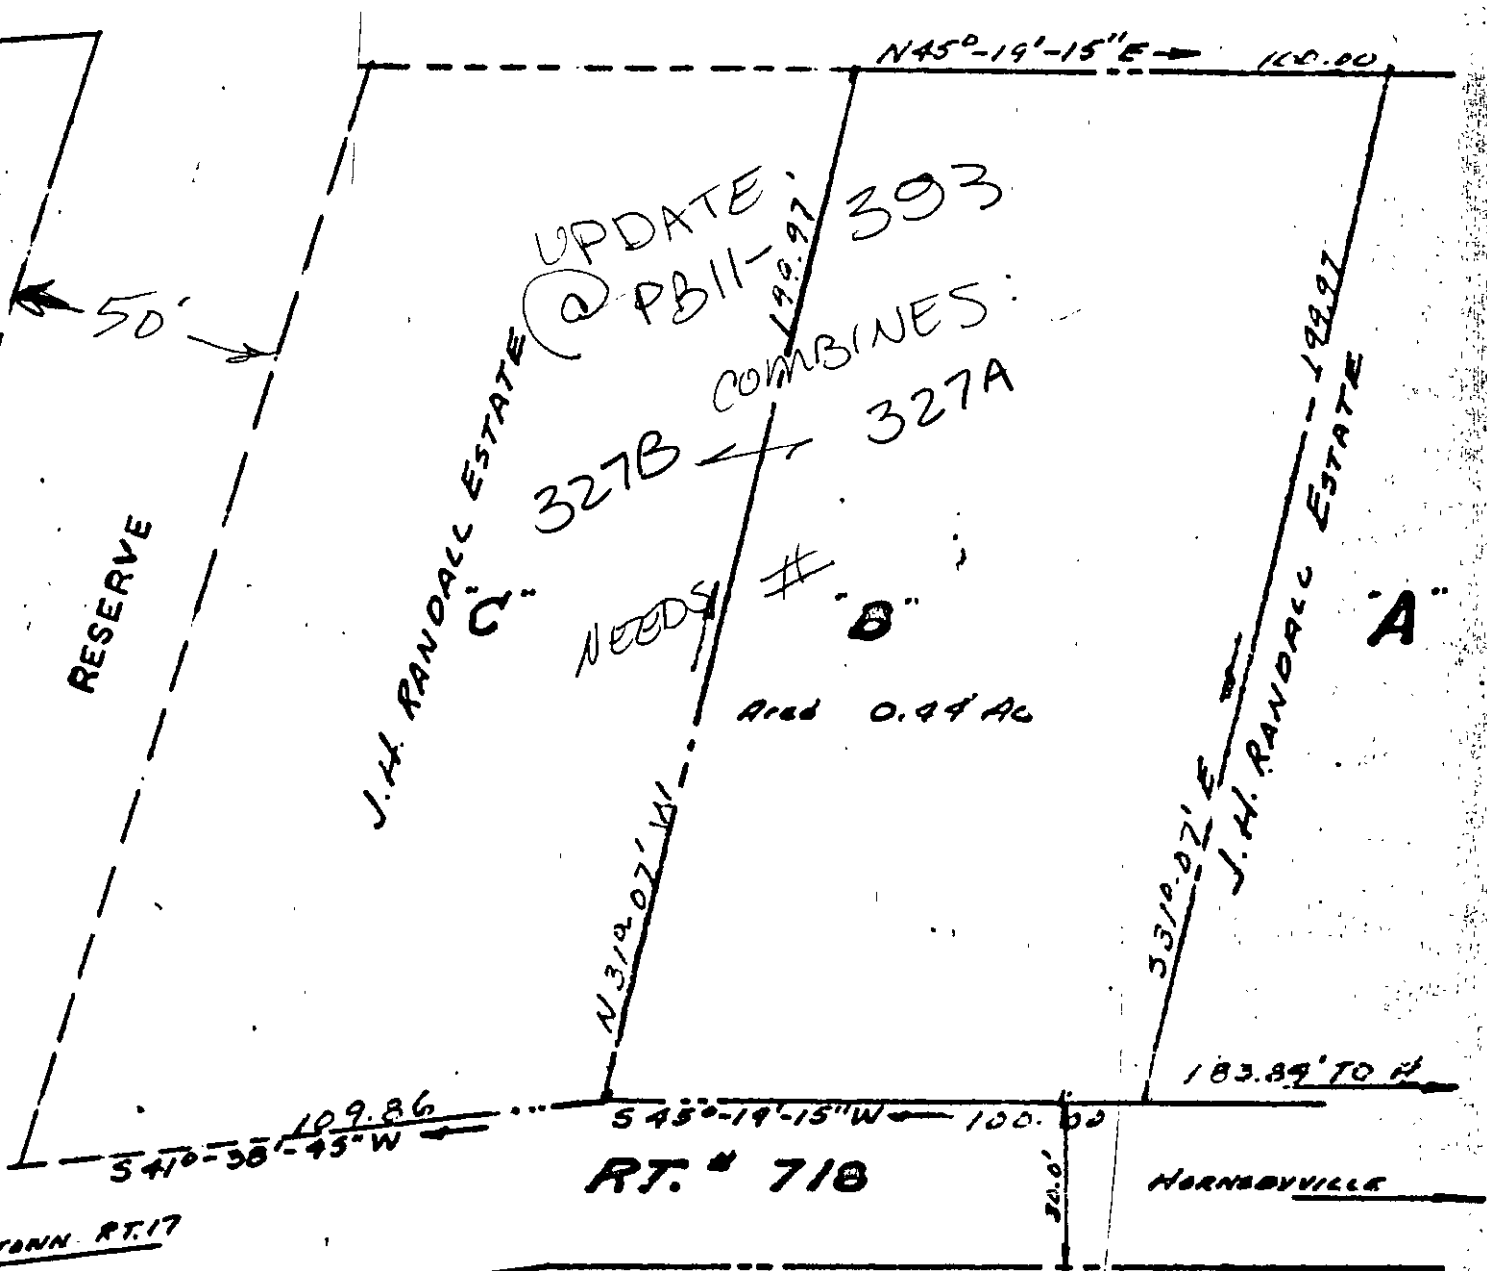

IS TO CERTIFY THAT ON 6-8-65 I HAVE VIEWED THE PROPERTY SHOWN ON THIS PLAT AND THAT THE TITLE AND THE WALLS OF THE BUILDINGS ARE AS SHOWN ON THE PLAT. BUILDINGS STAND STRICTLY WITHIN THE LINES AND THERE ARE NO ENCROACHMENTS OF OTHER BUILDINGS ON THE PROPERTY AS SHOWN.

A. H. Andrews
A. H. ANDREWS, CERTIFIED CIVIL ENGINEER

"old"
2A-327A + 327B

PLAT OF PART OF THE PROPERTY OF
J. H. RANDALL ESTATE

GRACEY DISTRICT WOOD COUNTY VIRGINIA
TO BE CONVEYED TO
BRYAN and (NAME) OF (COUNTY) VA

A. H. ANDREWS, CERTIFIED CIVIL ENGINEER