
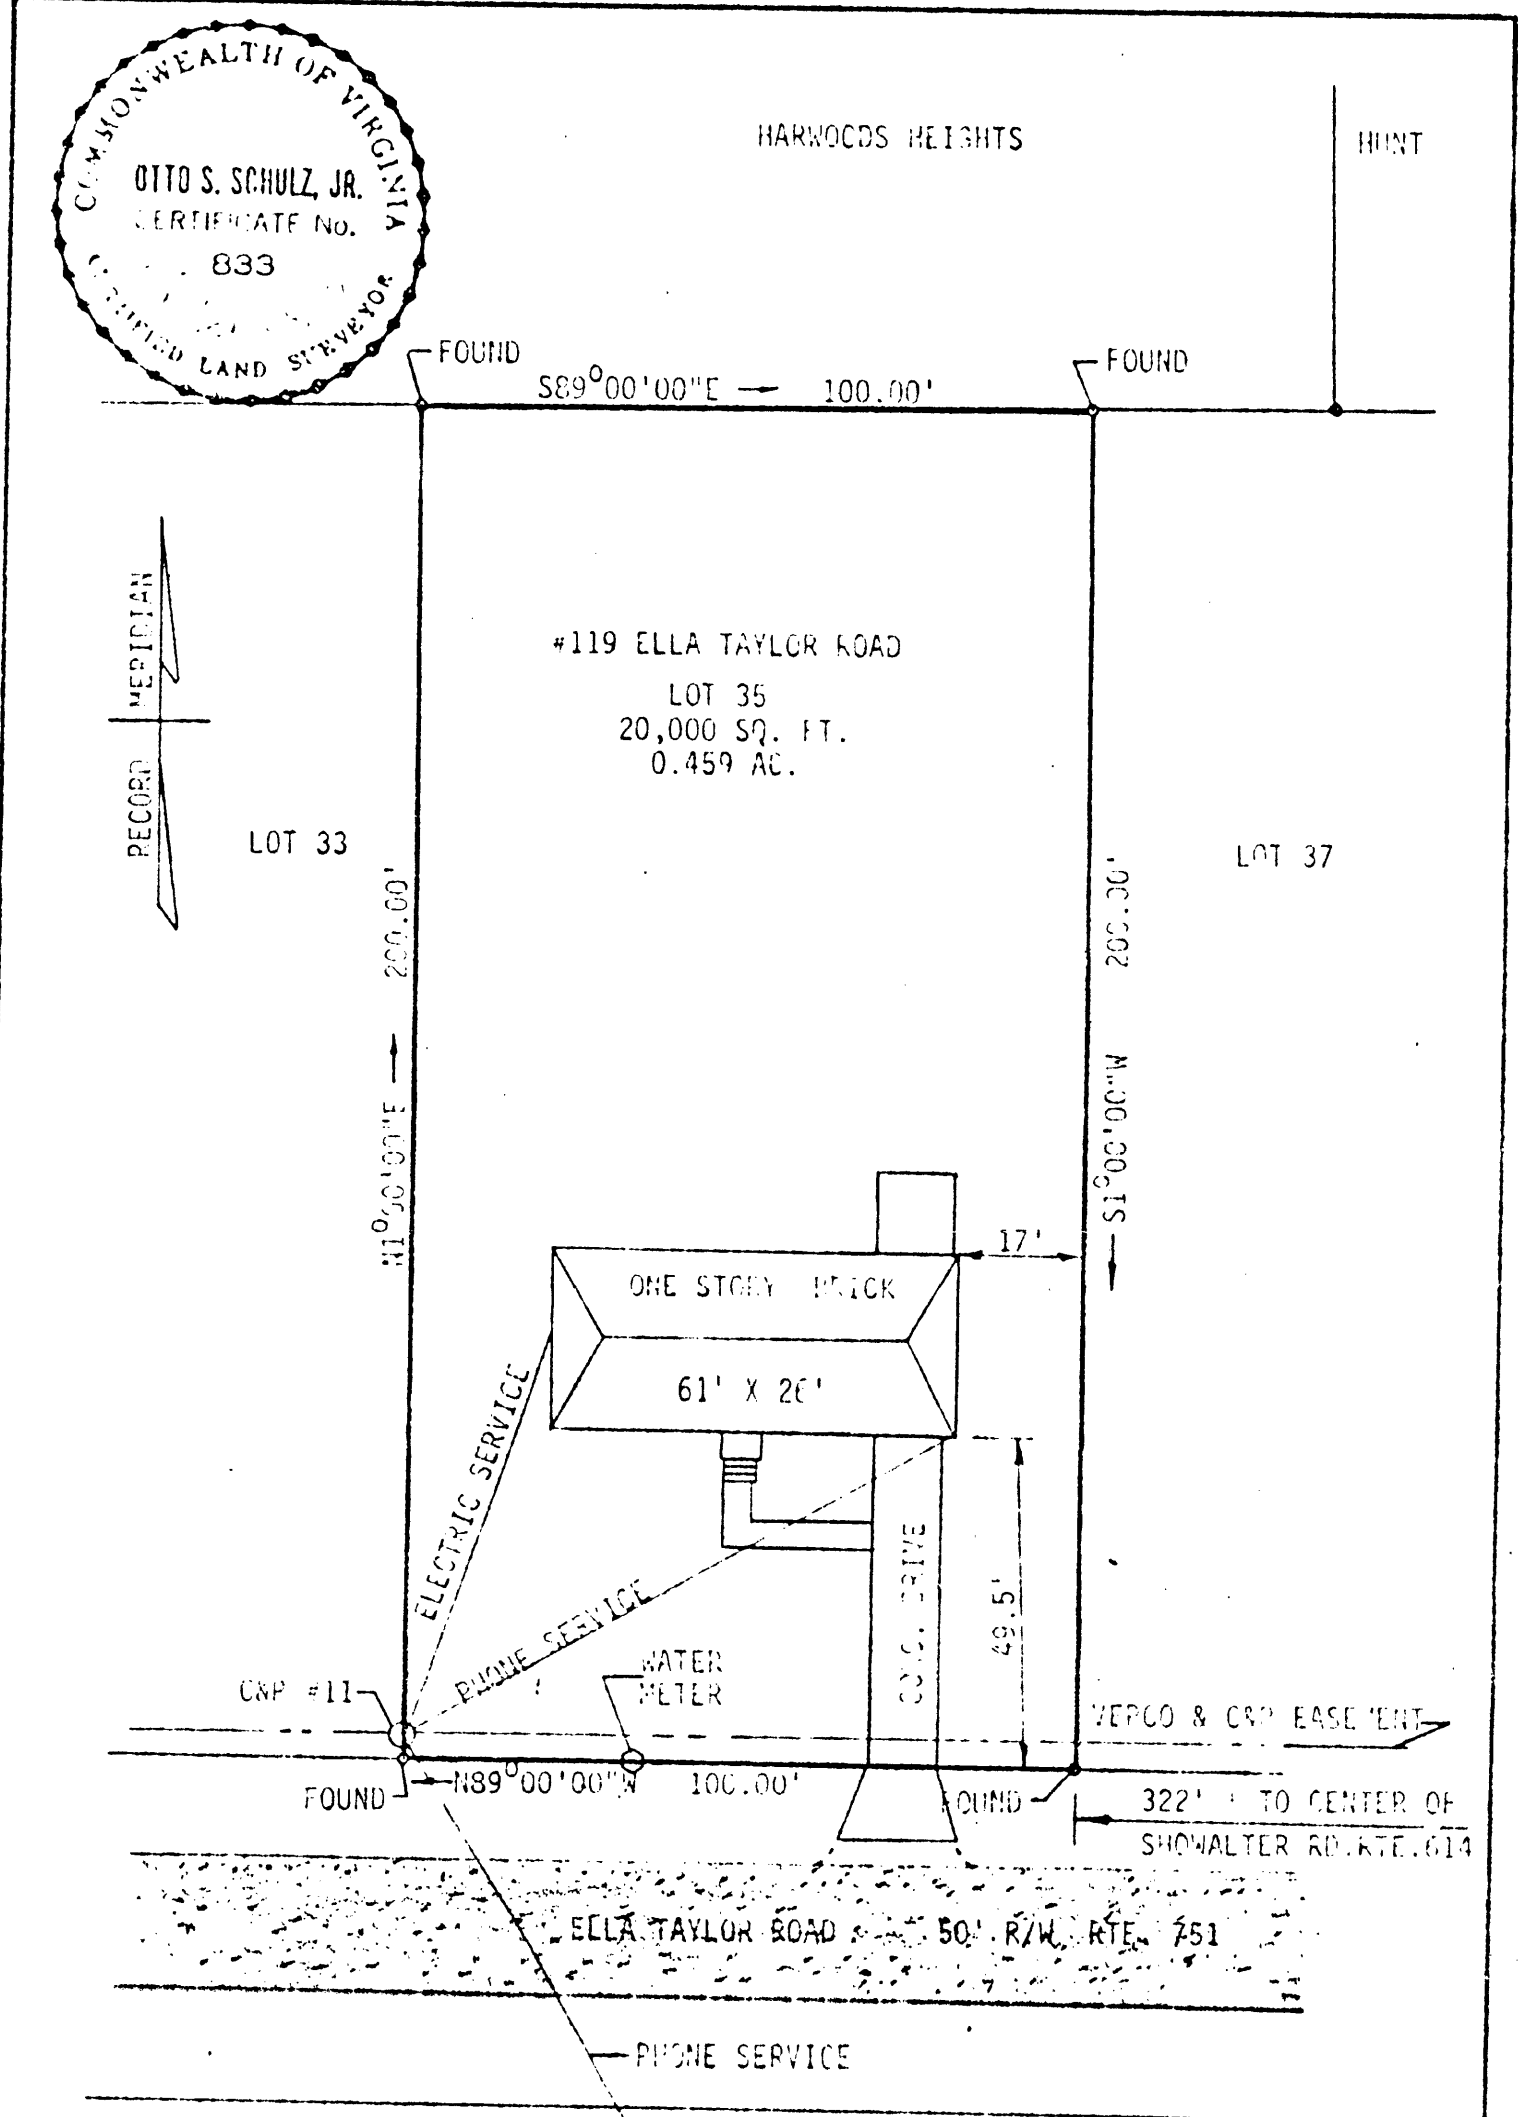


227-277  
 BOOK 227 PAGE 277

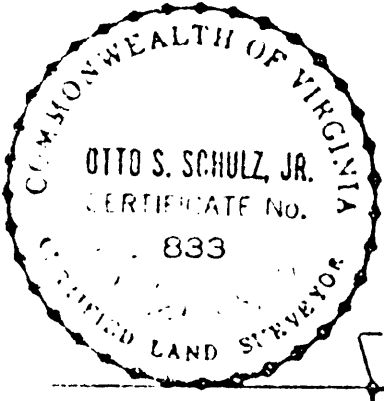

\*REF: 0056/402, 60A/262, 63/194, 87/214, 125/309, 137/201, PR6/71

W. JAMES H. ASSOCIATES ENGINEERS & SURVEYORS, INC. W. JAMES H. HUNTER, P.E., F.S.

EDINE 6 1/2" X 11" DIM. MOVEMENT. PREPARED BY: W. JAMES H. HUNTER, P.E., F.S.

A SURVEY FOR CONVEYANCE - LEWIS ROANE HUNT & PHYLLIS SHELTON HUNT TO RAYMOND W. HEYSER, JR., & PAULINE K. HEYSER - LOT 35 & IMPROVEMENTS, SECTION 4, COVE HOMES SUBDIVISION, GRAFTON DISTRICT, YORK COUNTY, VIRGINIA

DATE: JULY 6, 1970 AREA: 0.459 AC.

30 I (7) 35