


i.p. f.d.
i.p. SET.

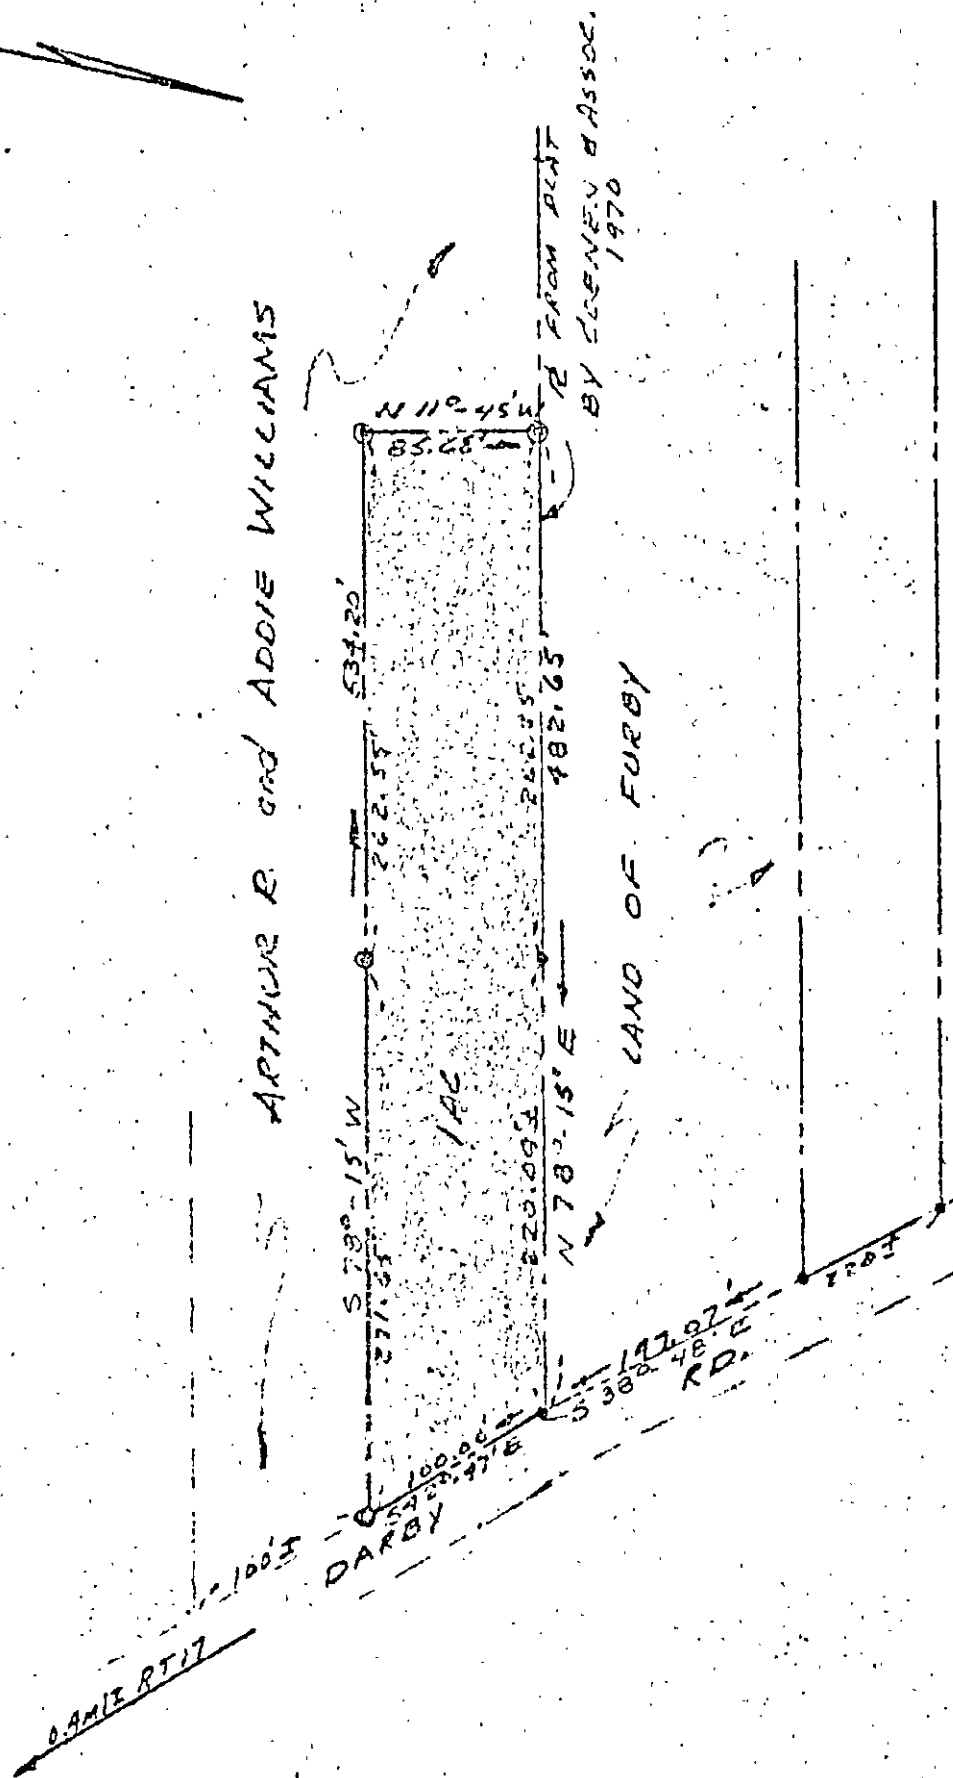

PLAT OF PART OF THE LAND OF
ARTHUR R. and ADDIE WILLIAMS

DARBY ROAD YORK COUNTY VIRGINIA

CONVEYED TO

ROBERT C. and GWENDOLYN V. MOORE

A.H. ANDREWS
CIVIL ENGINEER

DATE: MAY 8, 1971
SCALE: 1" = 100.00'

I HEREBY CERTIFY THAT ON MAY 8, 1971, I
SURVEYED THE PROPERTY SHOWN ON THIS PLAT AND THAT THE TITLE
LINES ARE AS SHOWN ON THE PLAT.
AND STAND STRICTLY WITHIN THE TITLE LINES AND THERE
ARE NO ENCROACHMENTS ~~ON~~ ON THE PROPERTY EX-
CEPT AS SHOWN.

A.H. Andrews 29-121