


Property of HARLOW

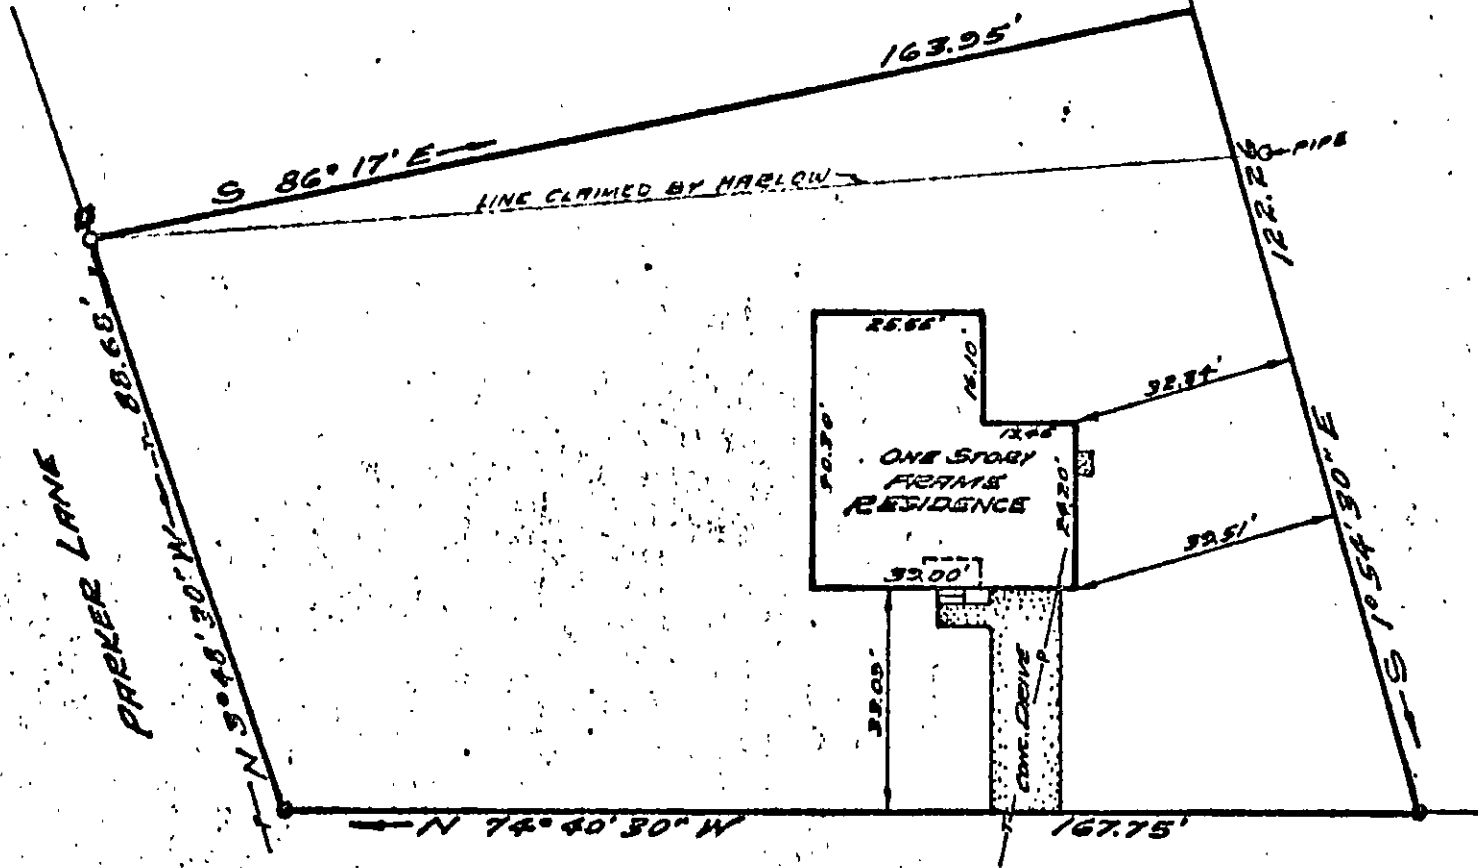

BACK CREEK ROAD

SYMBOLS DENOTE

- PIPE FOUND
- PIPE SET
- +— PIN/ROD FOUND
- CONC. MONUMENT
- HUB

JOB LOCATION: #239 BACK CREEK ROAD

PLAT OF THE PROPERTY OF:

STEPHEN P. & SUSAN C. TOLBERT

E. J. Keller

HEREBY CERTIFY THAT THE SURVEY REPRESENTED BY THIS PLAT WAS MADE BY ME ON THIS DATE AND IS CORRECT. THERE ARE NO ENCROACHMENTS UNLESS SHOWN HEREON.

E. J. KELLER
 CERTIFIED LAND SURVEYOR
 NEWPORT NEWS, VIRGINIA

LEGAL

PARCEL of LAND
 CONTAINING
 17,859 SQ. FT.

YORK COUNTY, VIRGINIA

CODE: 75-399 *Editable*

SCALE: 1"=30'

DATE: JUNE 19, 1972

28-164 ✓